






Existing South Elevation
1 : 50

 

Existing North Elevation
1 : 50

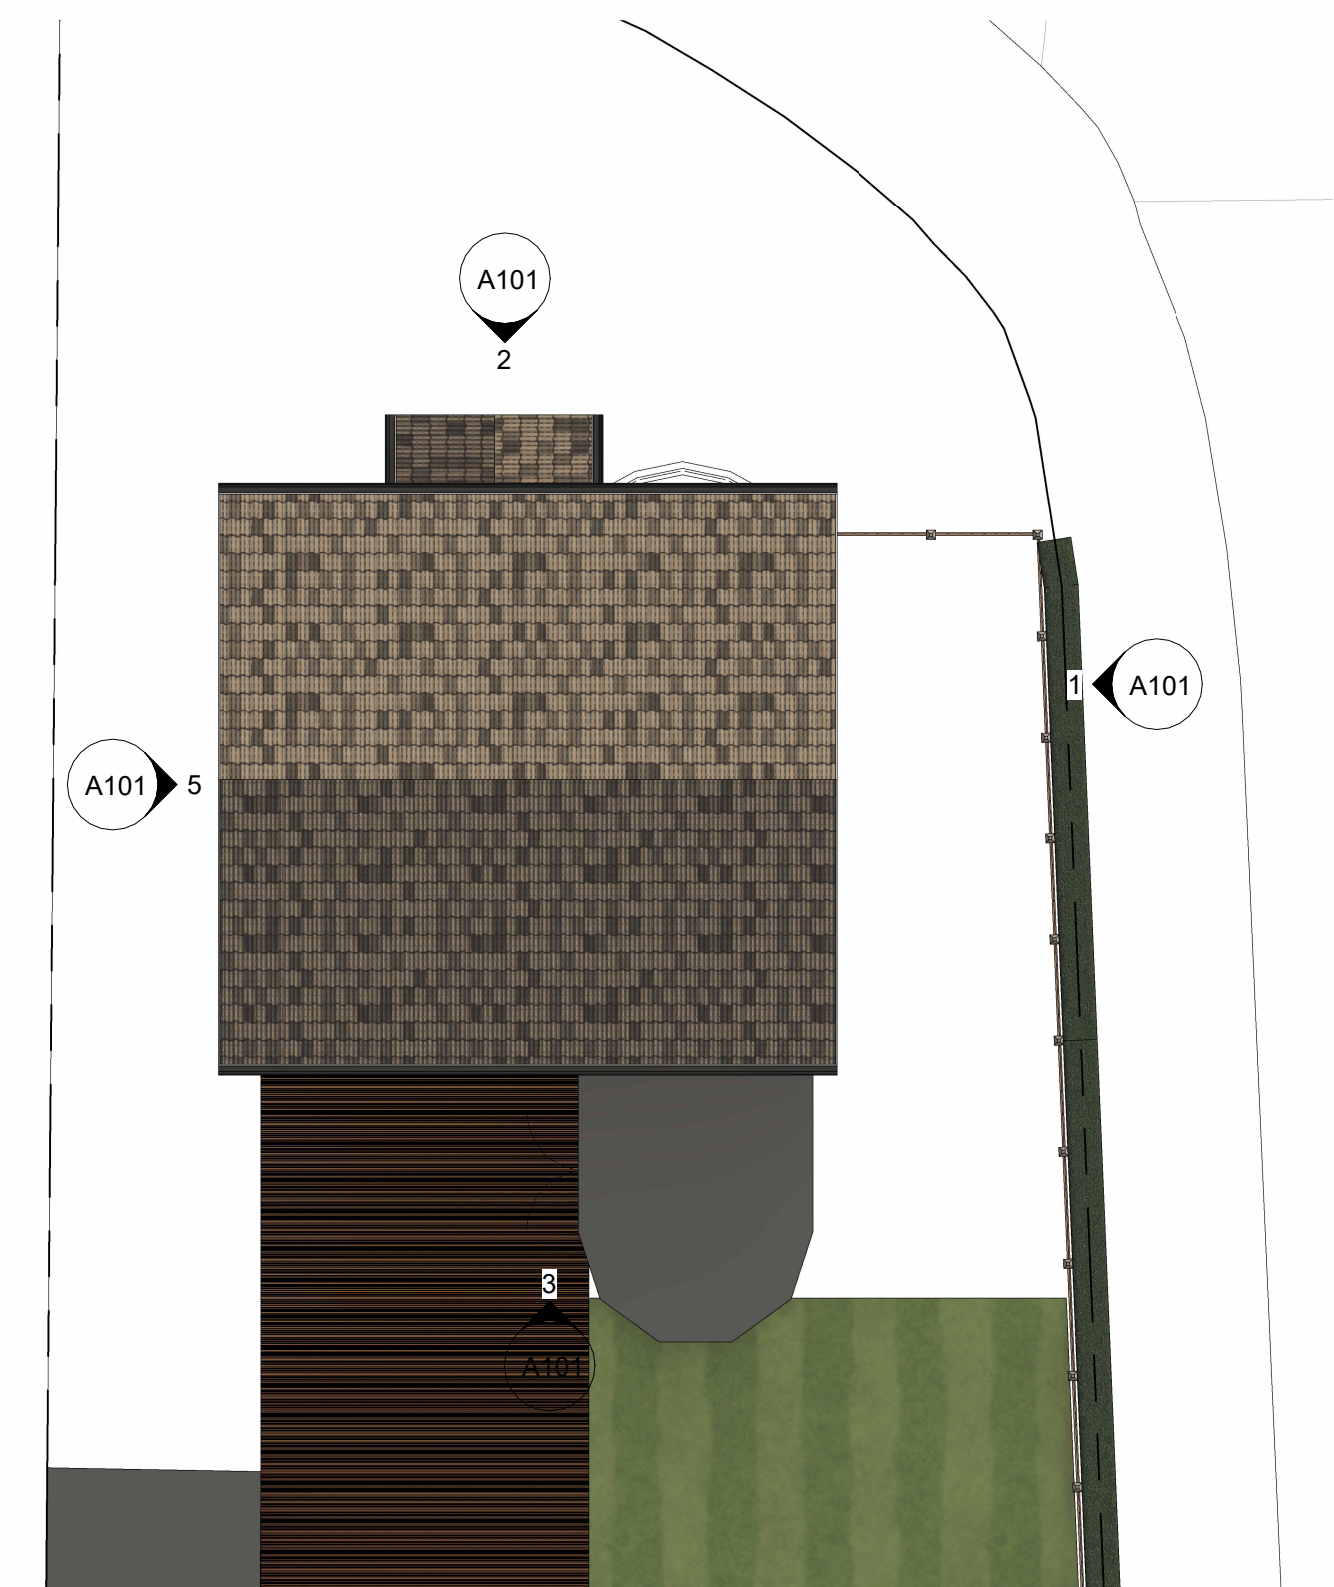

Existing Roof Plan
1 : 100

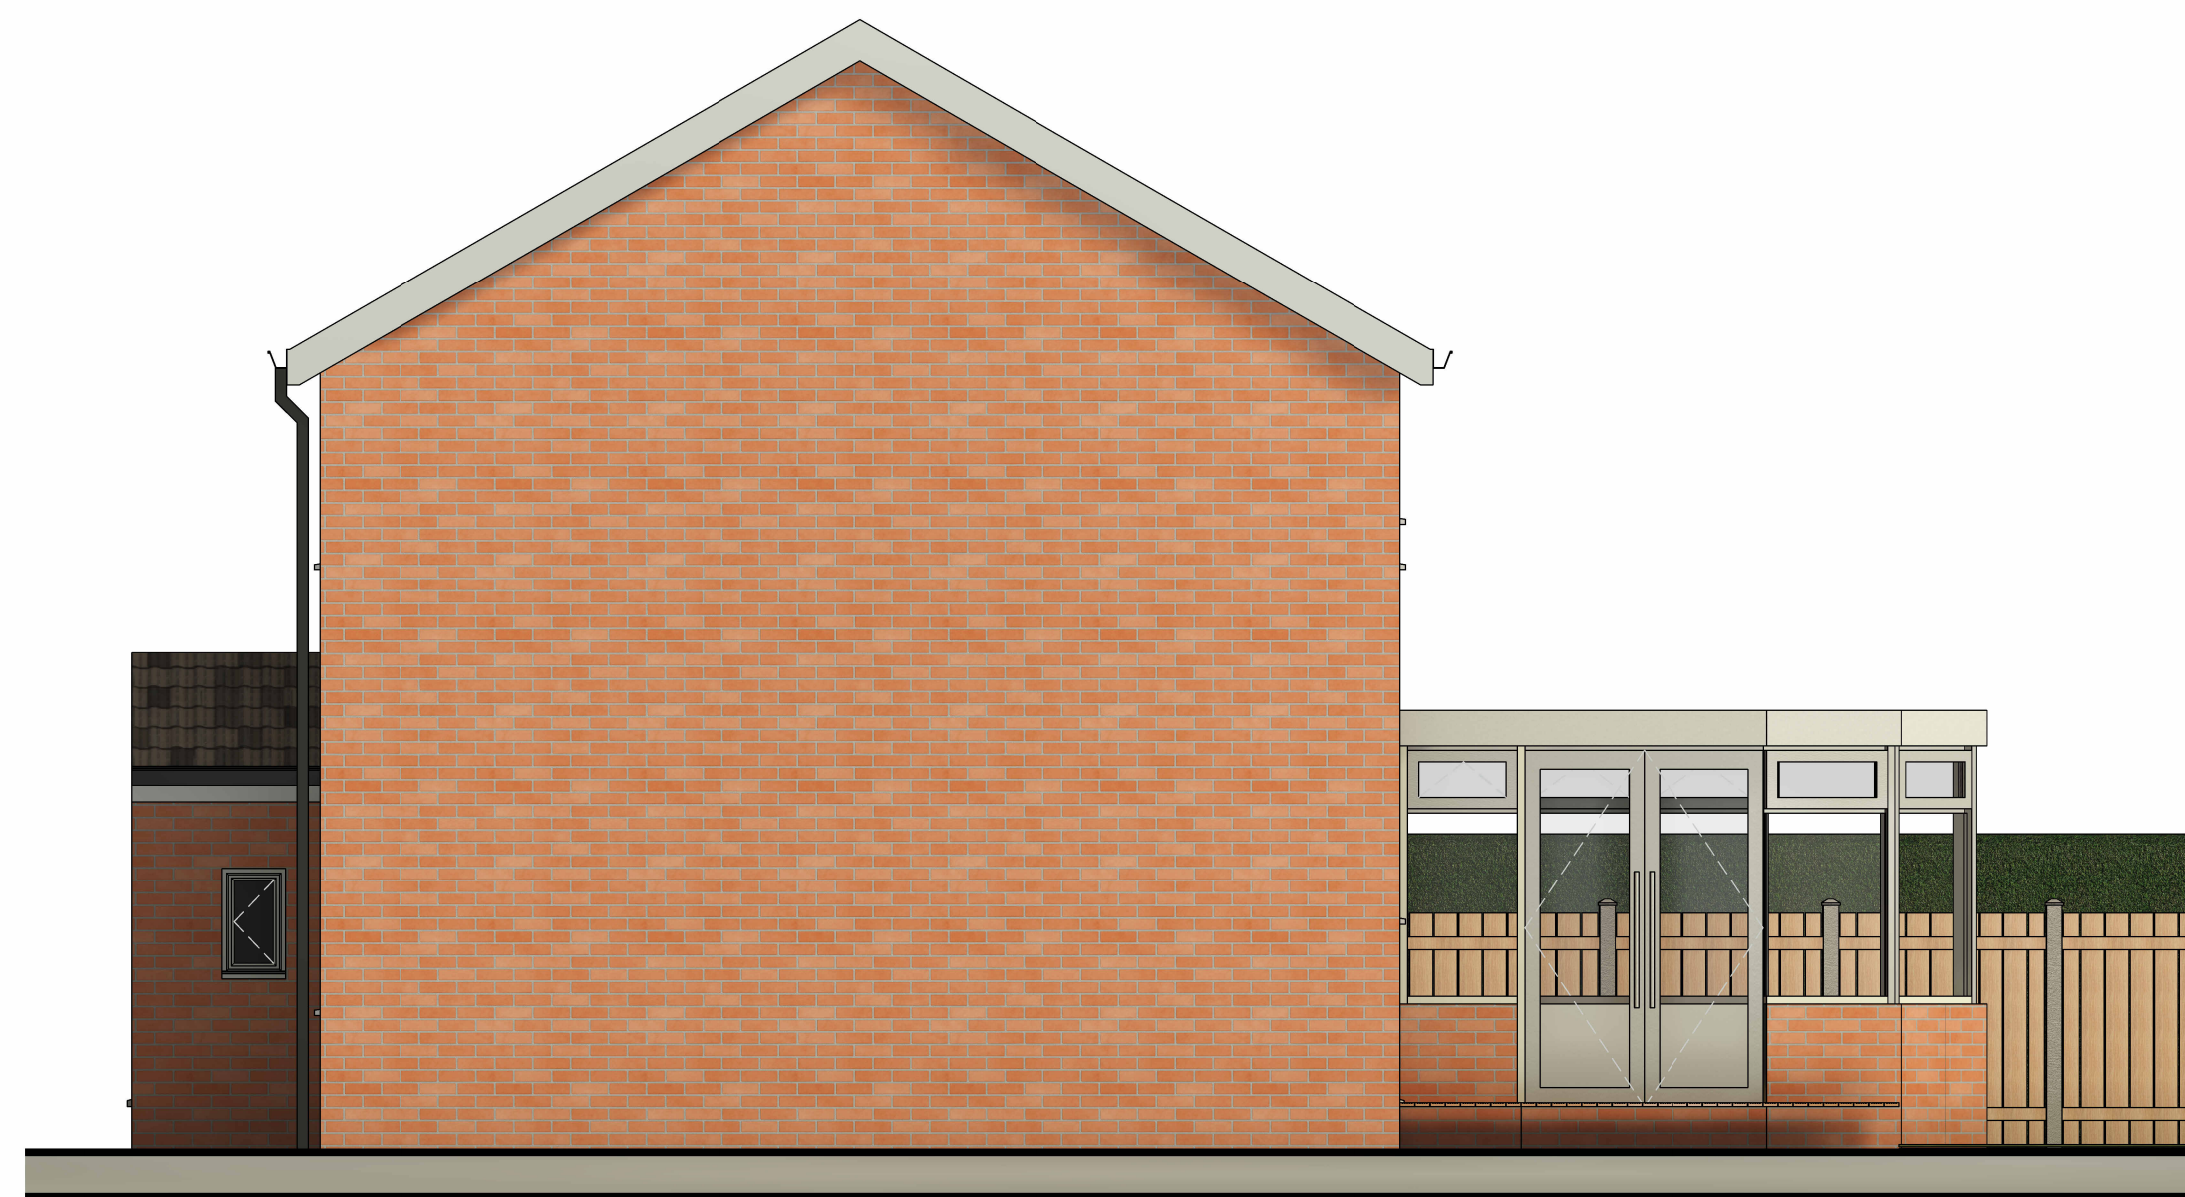

Existing West Elevation
1 : 50



Existing East Elevation
1 : 50



PROJECT
**Single Storey
Side Extension to
46 Maplewood Avenue**

CLIENT
**Mat Thomas
& Jane Moore**

TITLE
Existing Elevations

DRAWN BY
CT

DATE
15/04/2024

SCALE (@ A1)
As indicated

DRAWING NUMBER
A101