




Proposed North Elevation
1 : 50

 

Proposed South Elevation
1 : 50

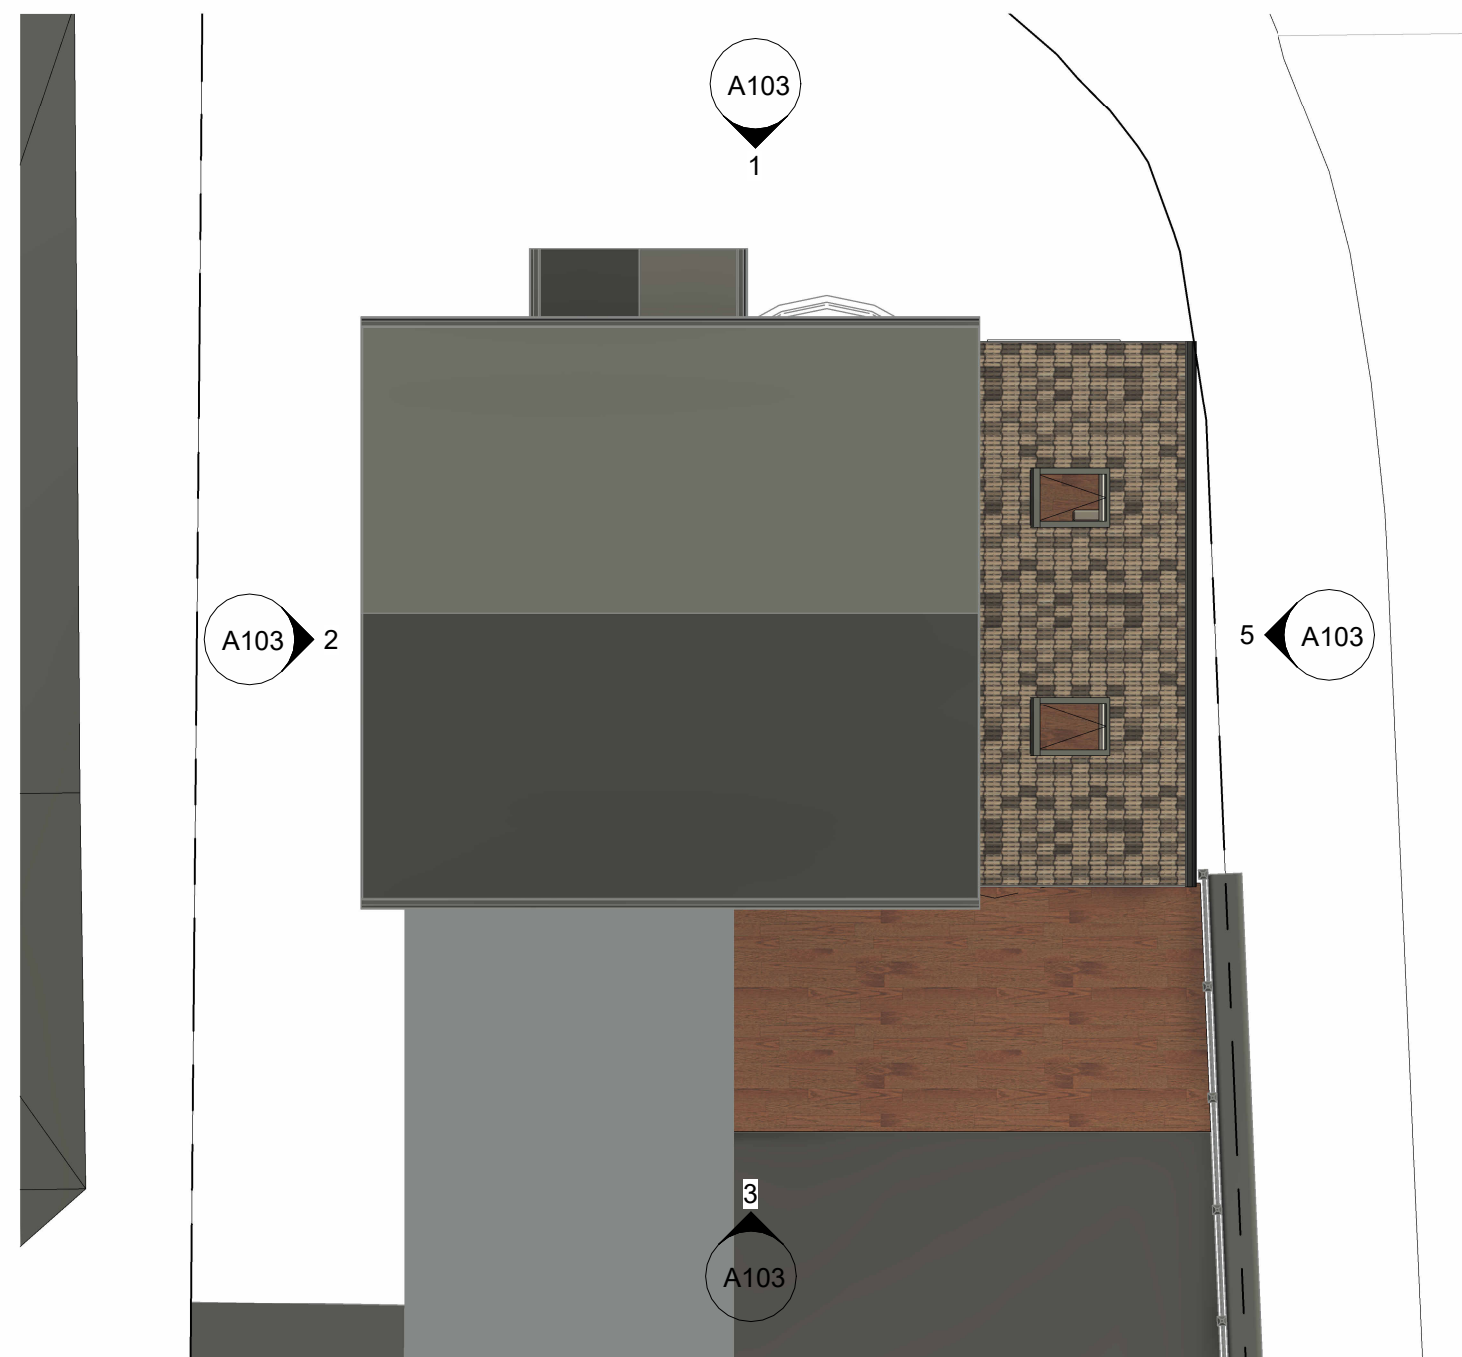


Proposed Roof Plan
1 : 100

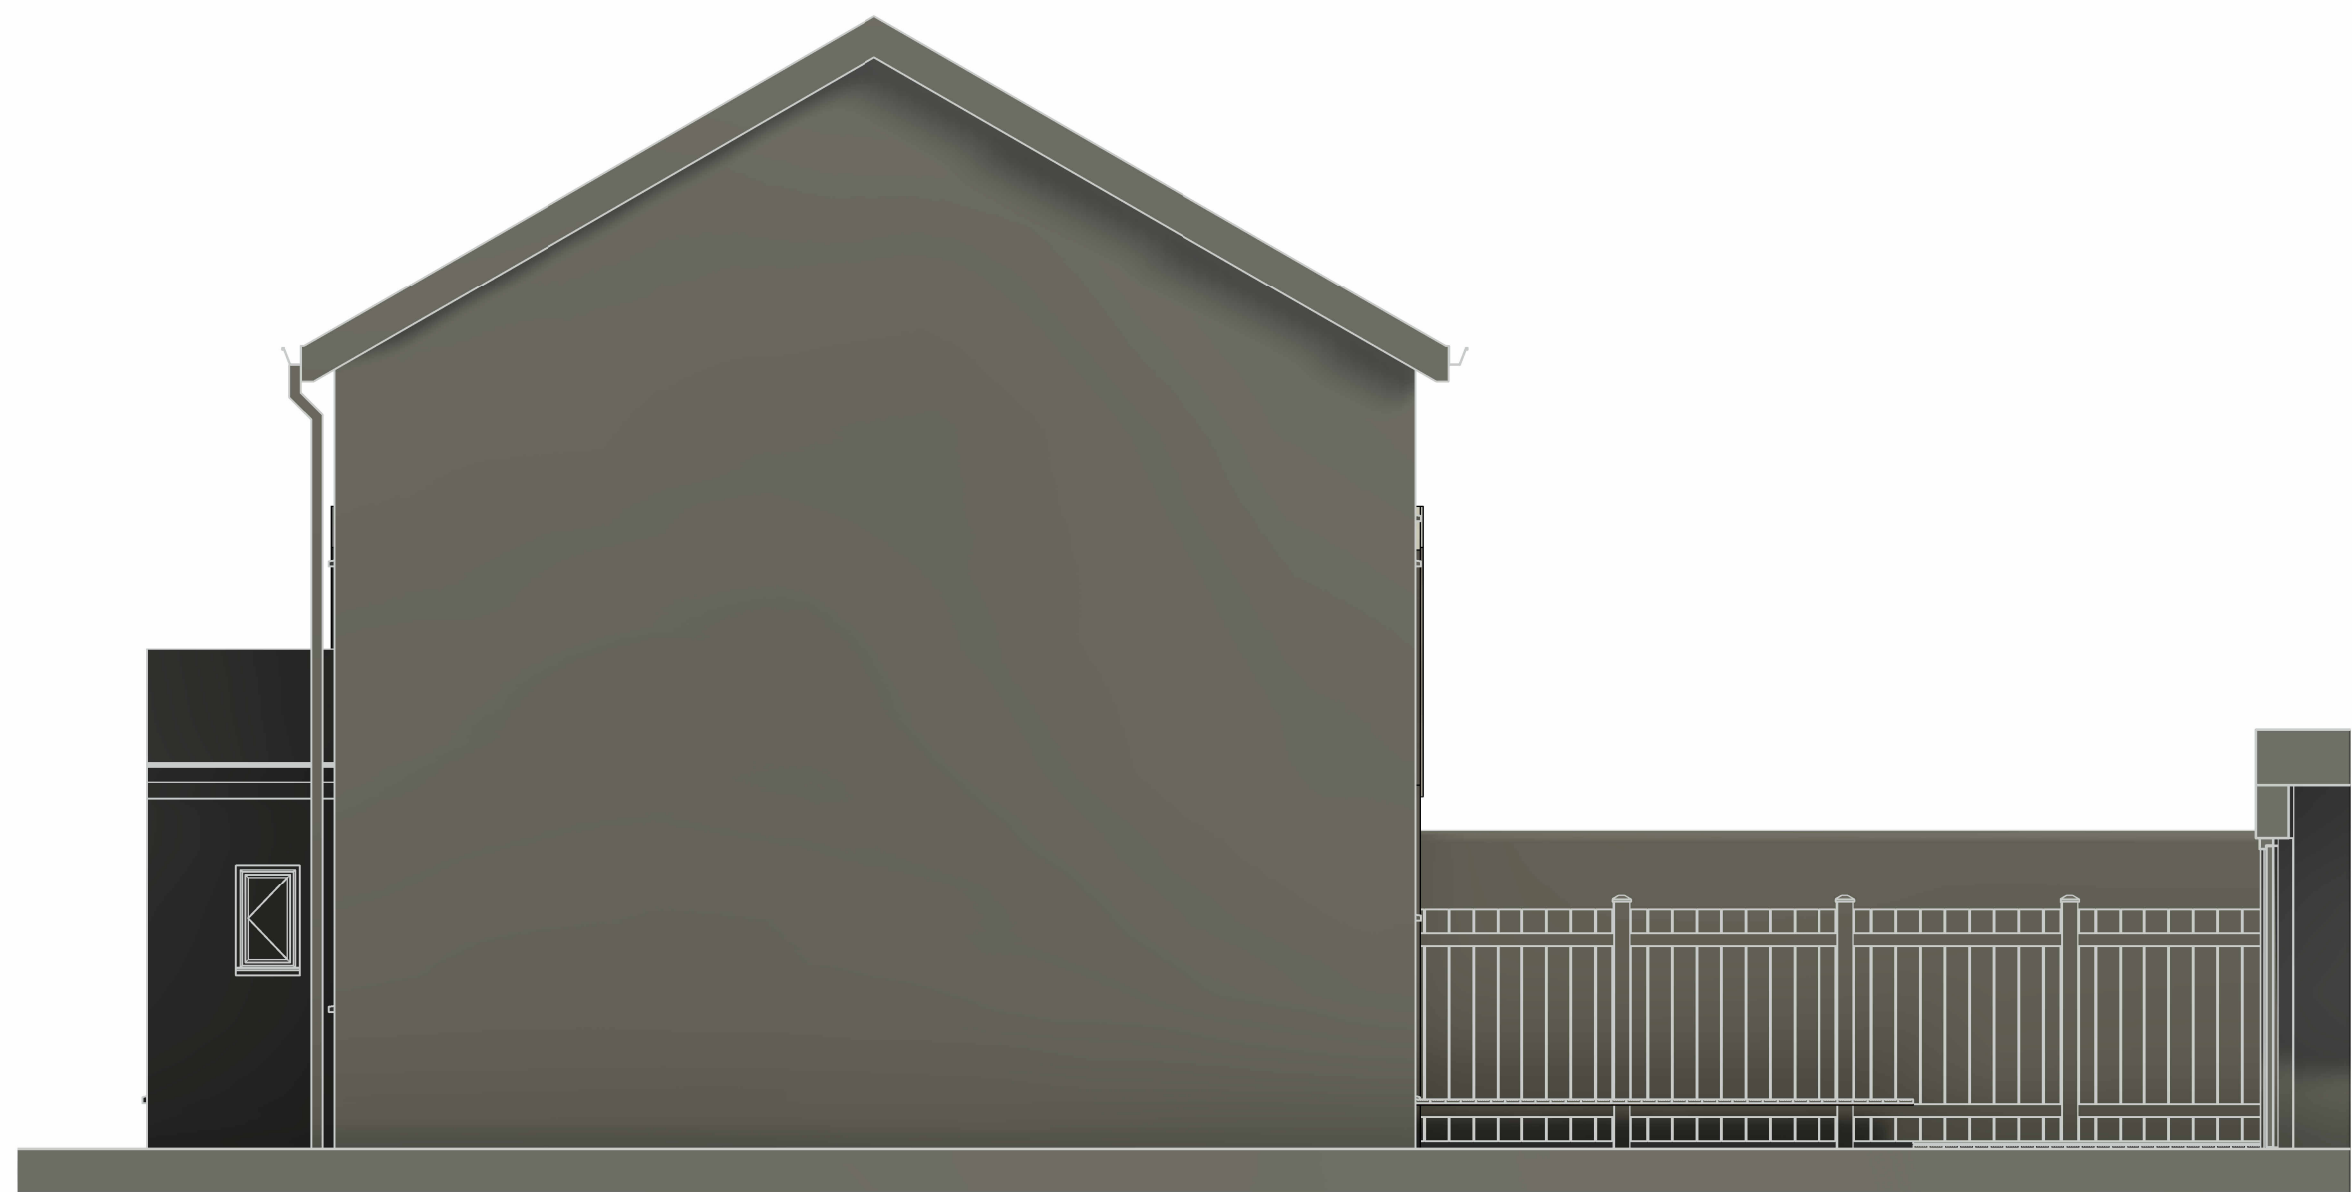

Proposed West Elevation
1 : 50



Proposed East Elevation
1 : 50

	PROJECT Single Storey Side Extension to 46 Maplewood Avenue	CLIENT Mat Thomas & Jane Moore	TITLE Proposed Elevations	DRAWN BY CT	DATE 15/04/2024	SCALE (@ A1) As indicated	DRAWING NUMBER A103
---	--	--------------------------------------	------------------------------	----------------	--------------------	------------------------------	------------------------