


Existing Ground Floor Plan
1 : 50



Existing First Floor Plan
1 : 50

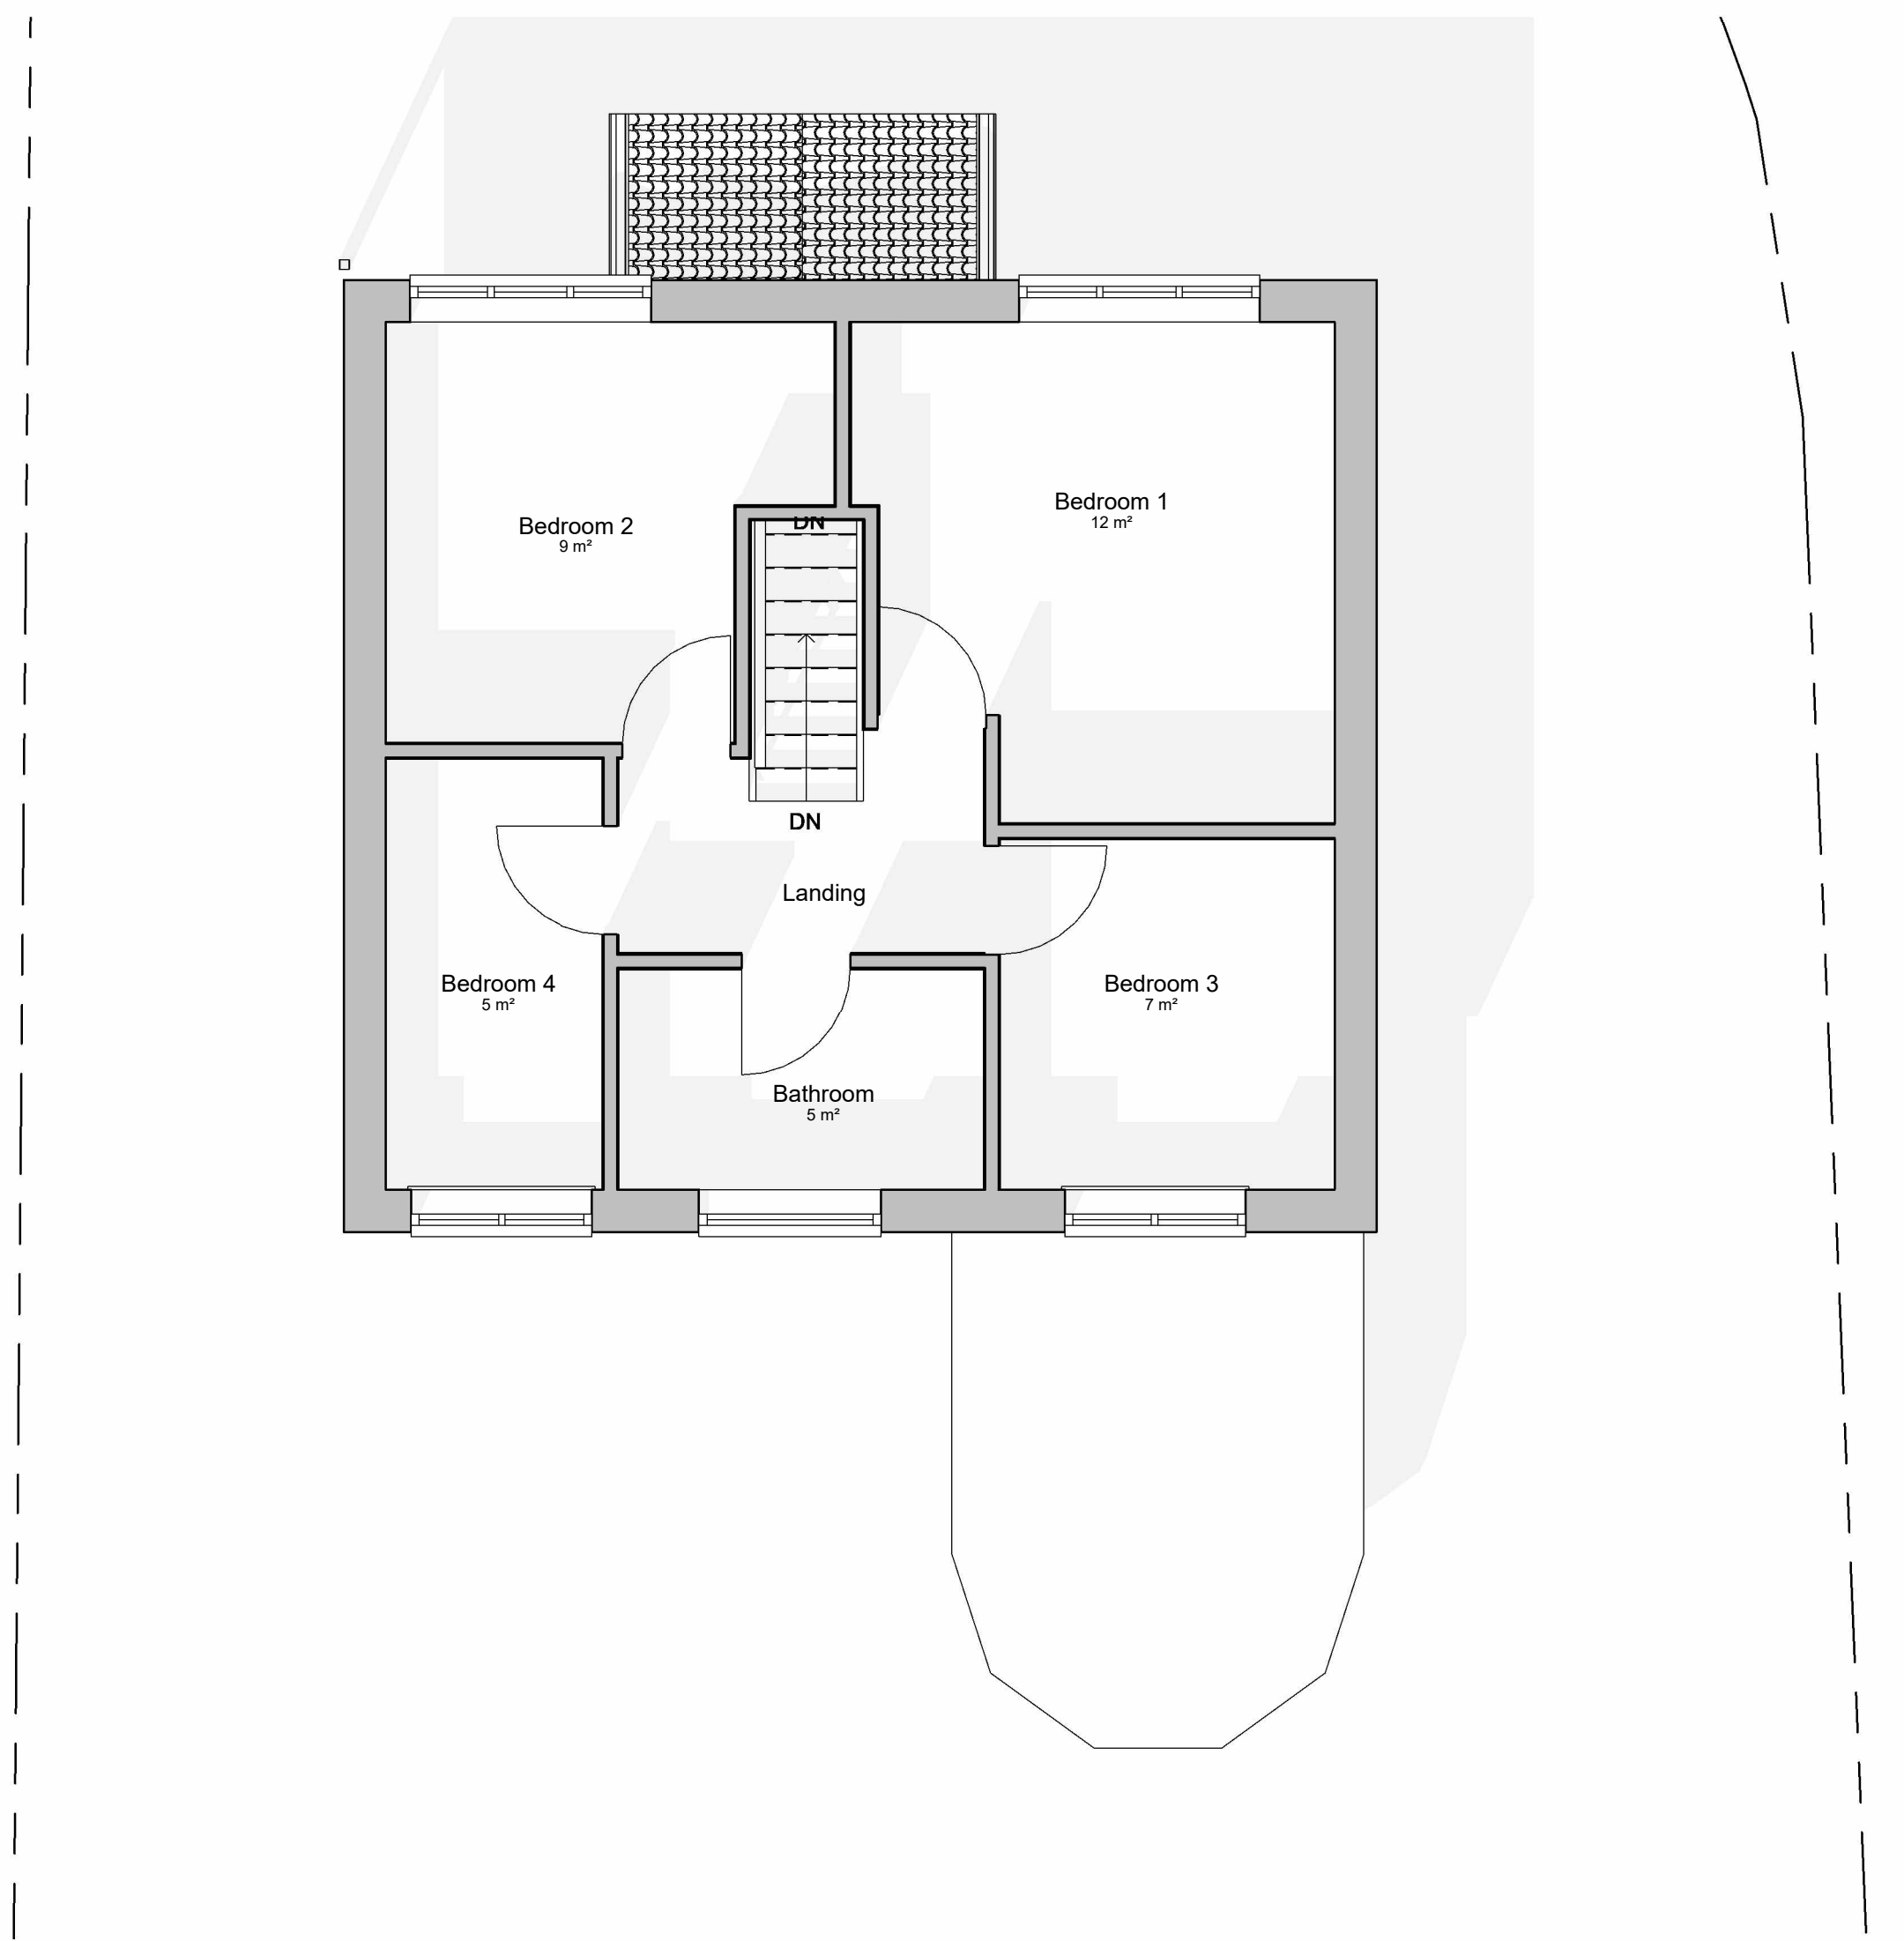

PROJECT
**Single Storey
Side Extension to
46 Maplewood Avenue**

CLIENT
**Mat Thomas
& Jane Moore**

TITLE
Existing Floorplans

DRAWN BY
CT

DATE
11/04/2024

SCALE (@ A1)
1 : 50

DRAWING NUMBER
A100