




THIS SURVEY HAS BEEN PREPARED WITH A SCALING ACCURACY FOR A PLOT AT A SCALE OF 1/50. ALL LEVELS ARE RELATED TO PREVIOUS SURVEY WORK DRAWING No 12155A/1

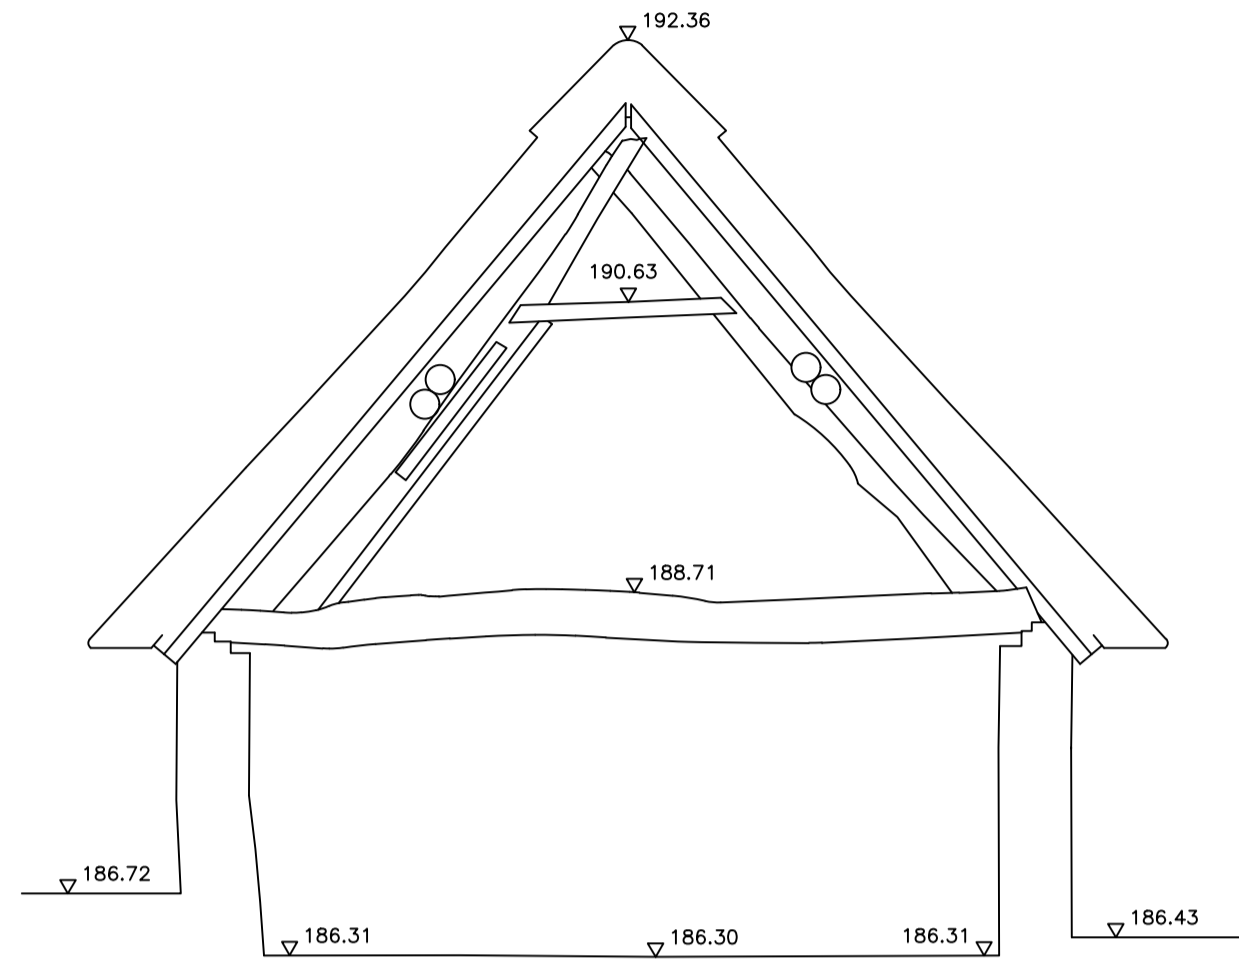


SECTION H - H
A.O.D 184.00M

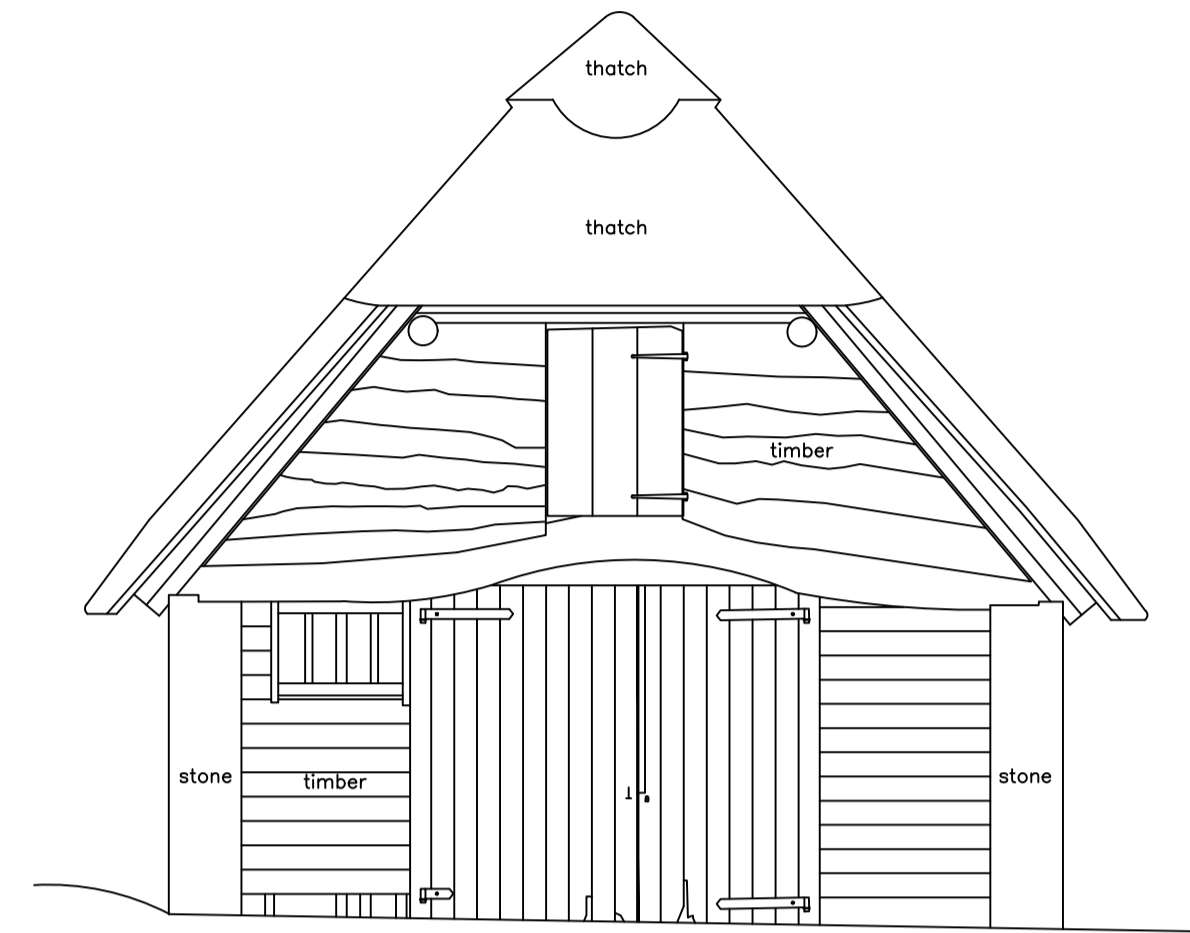


WEST ELEVATION
A.O.D 184.00M

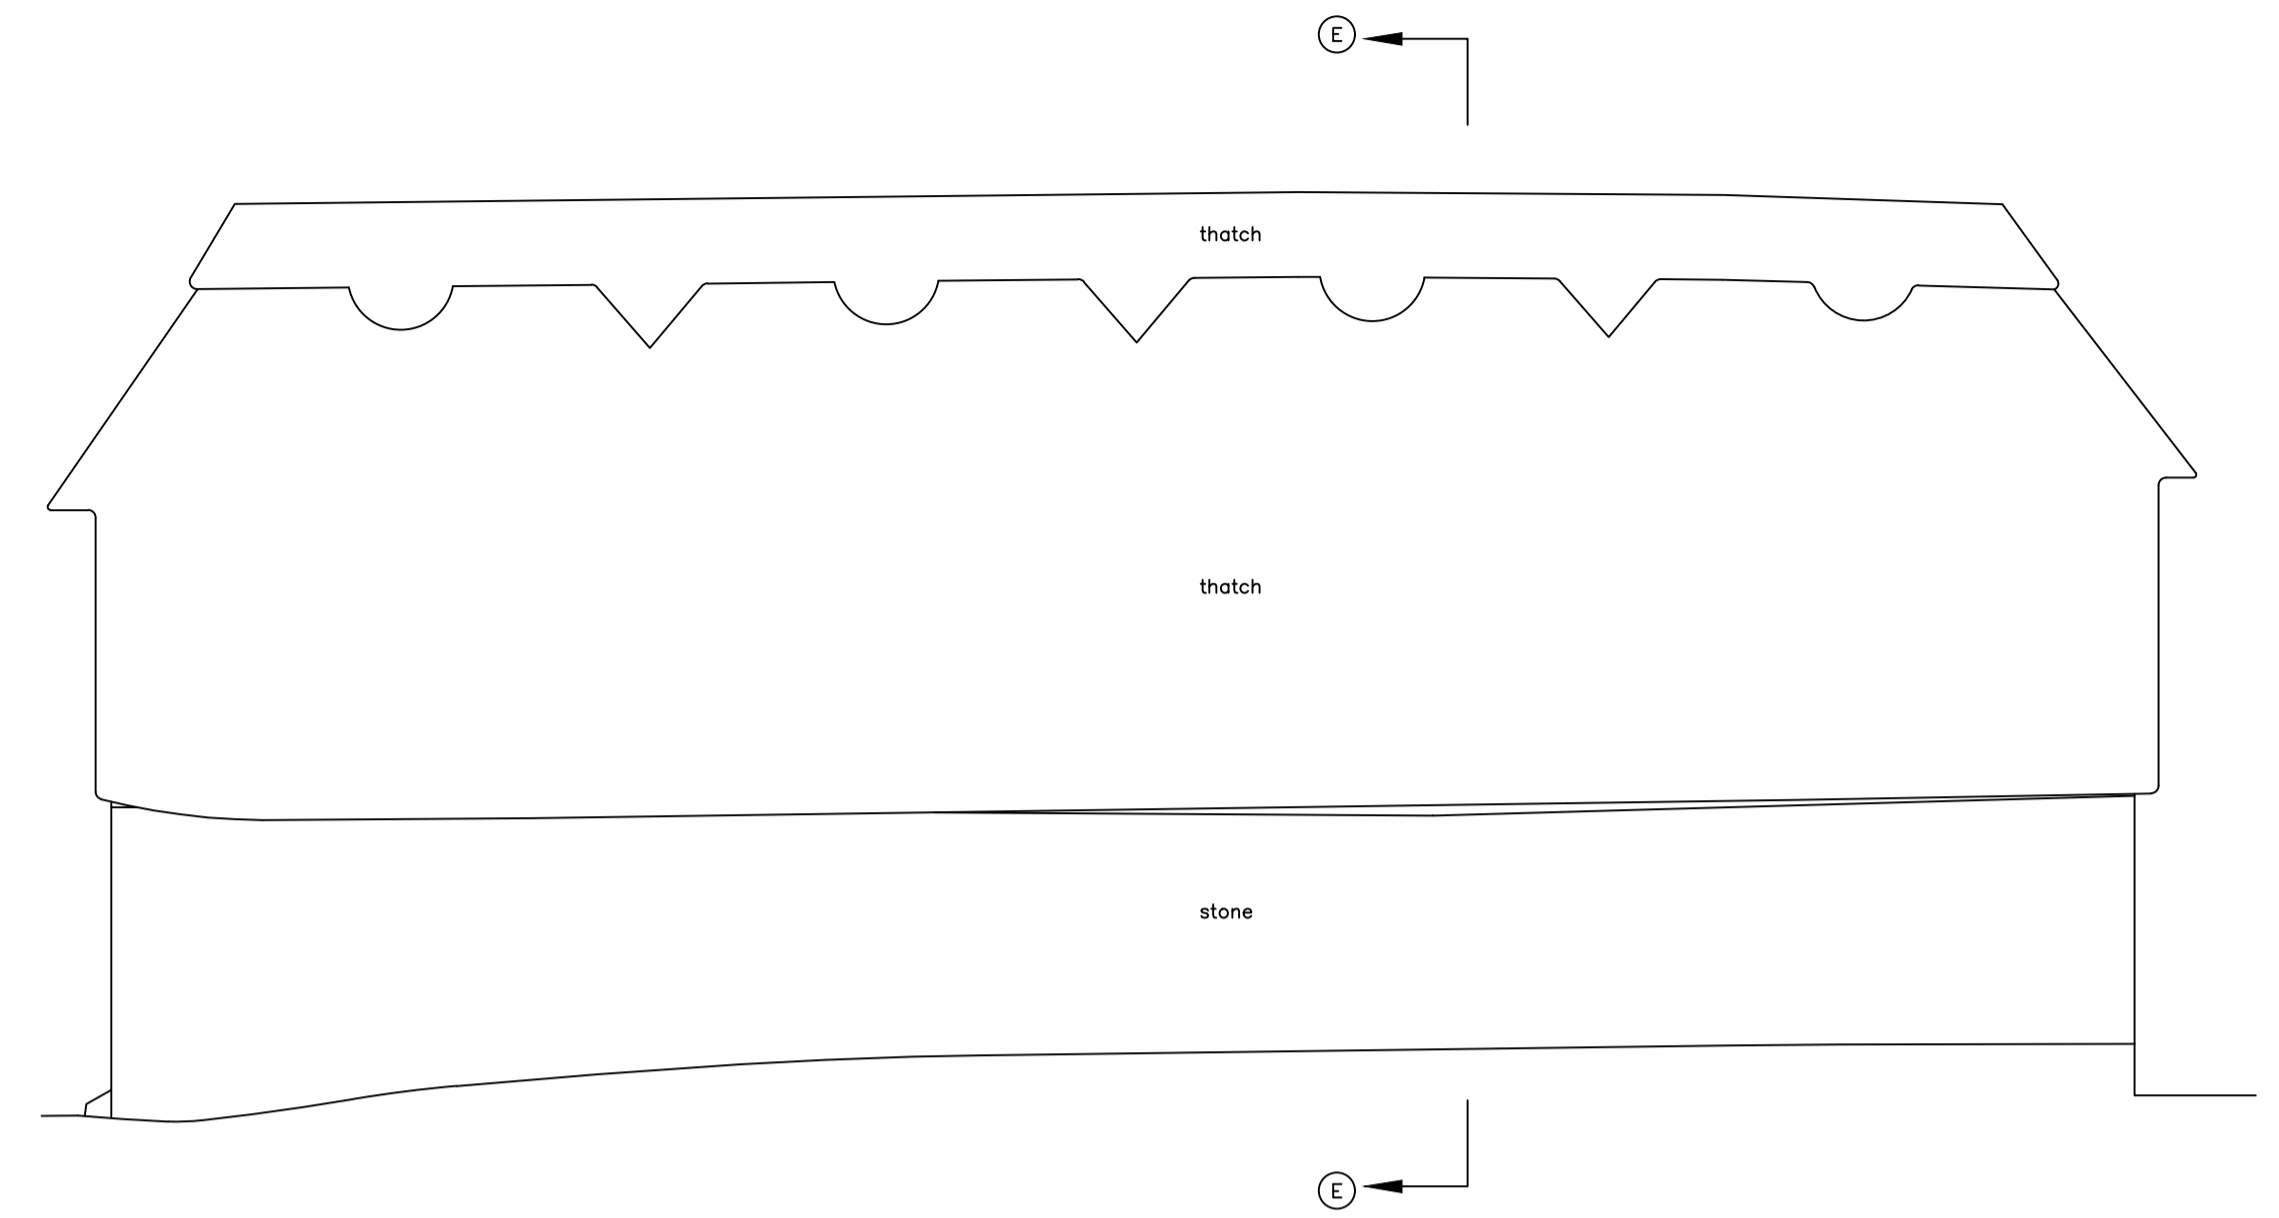

NORTH ELEVATION
A.O.D 184.00M

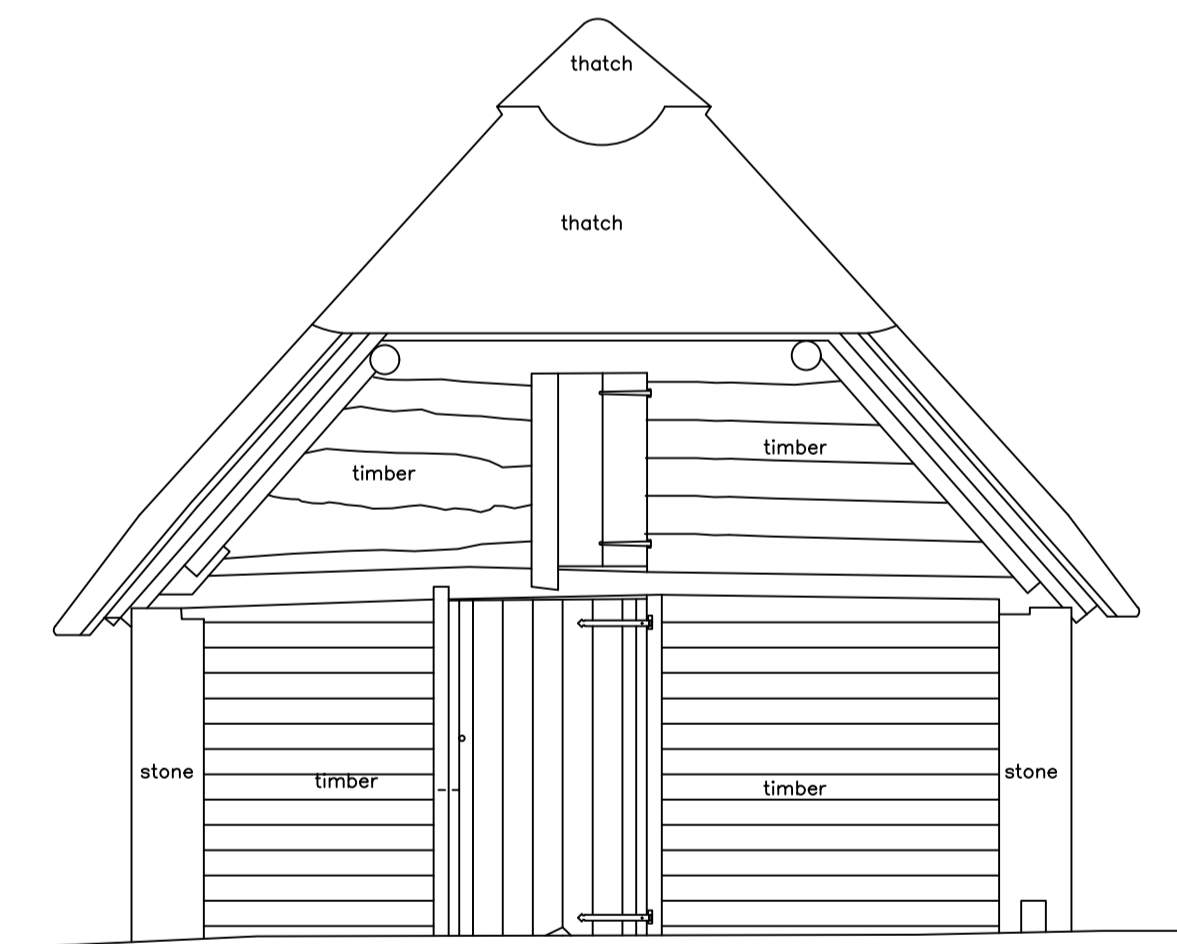


EAST ELEVATION
A.O.D 184.00M

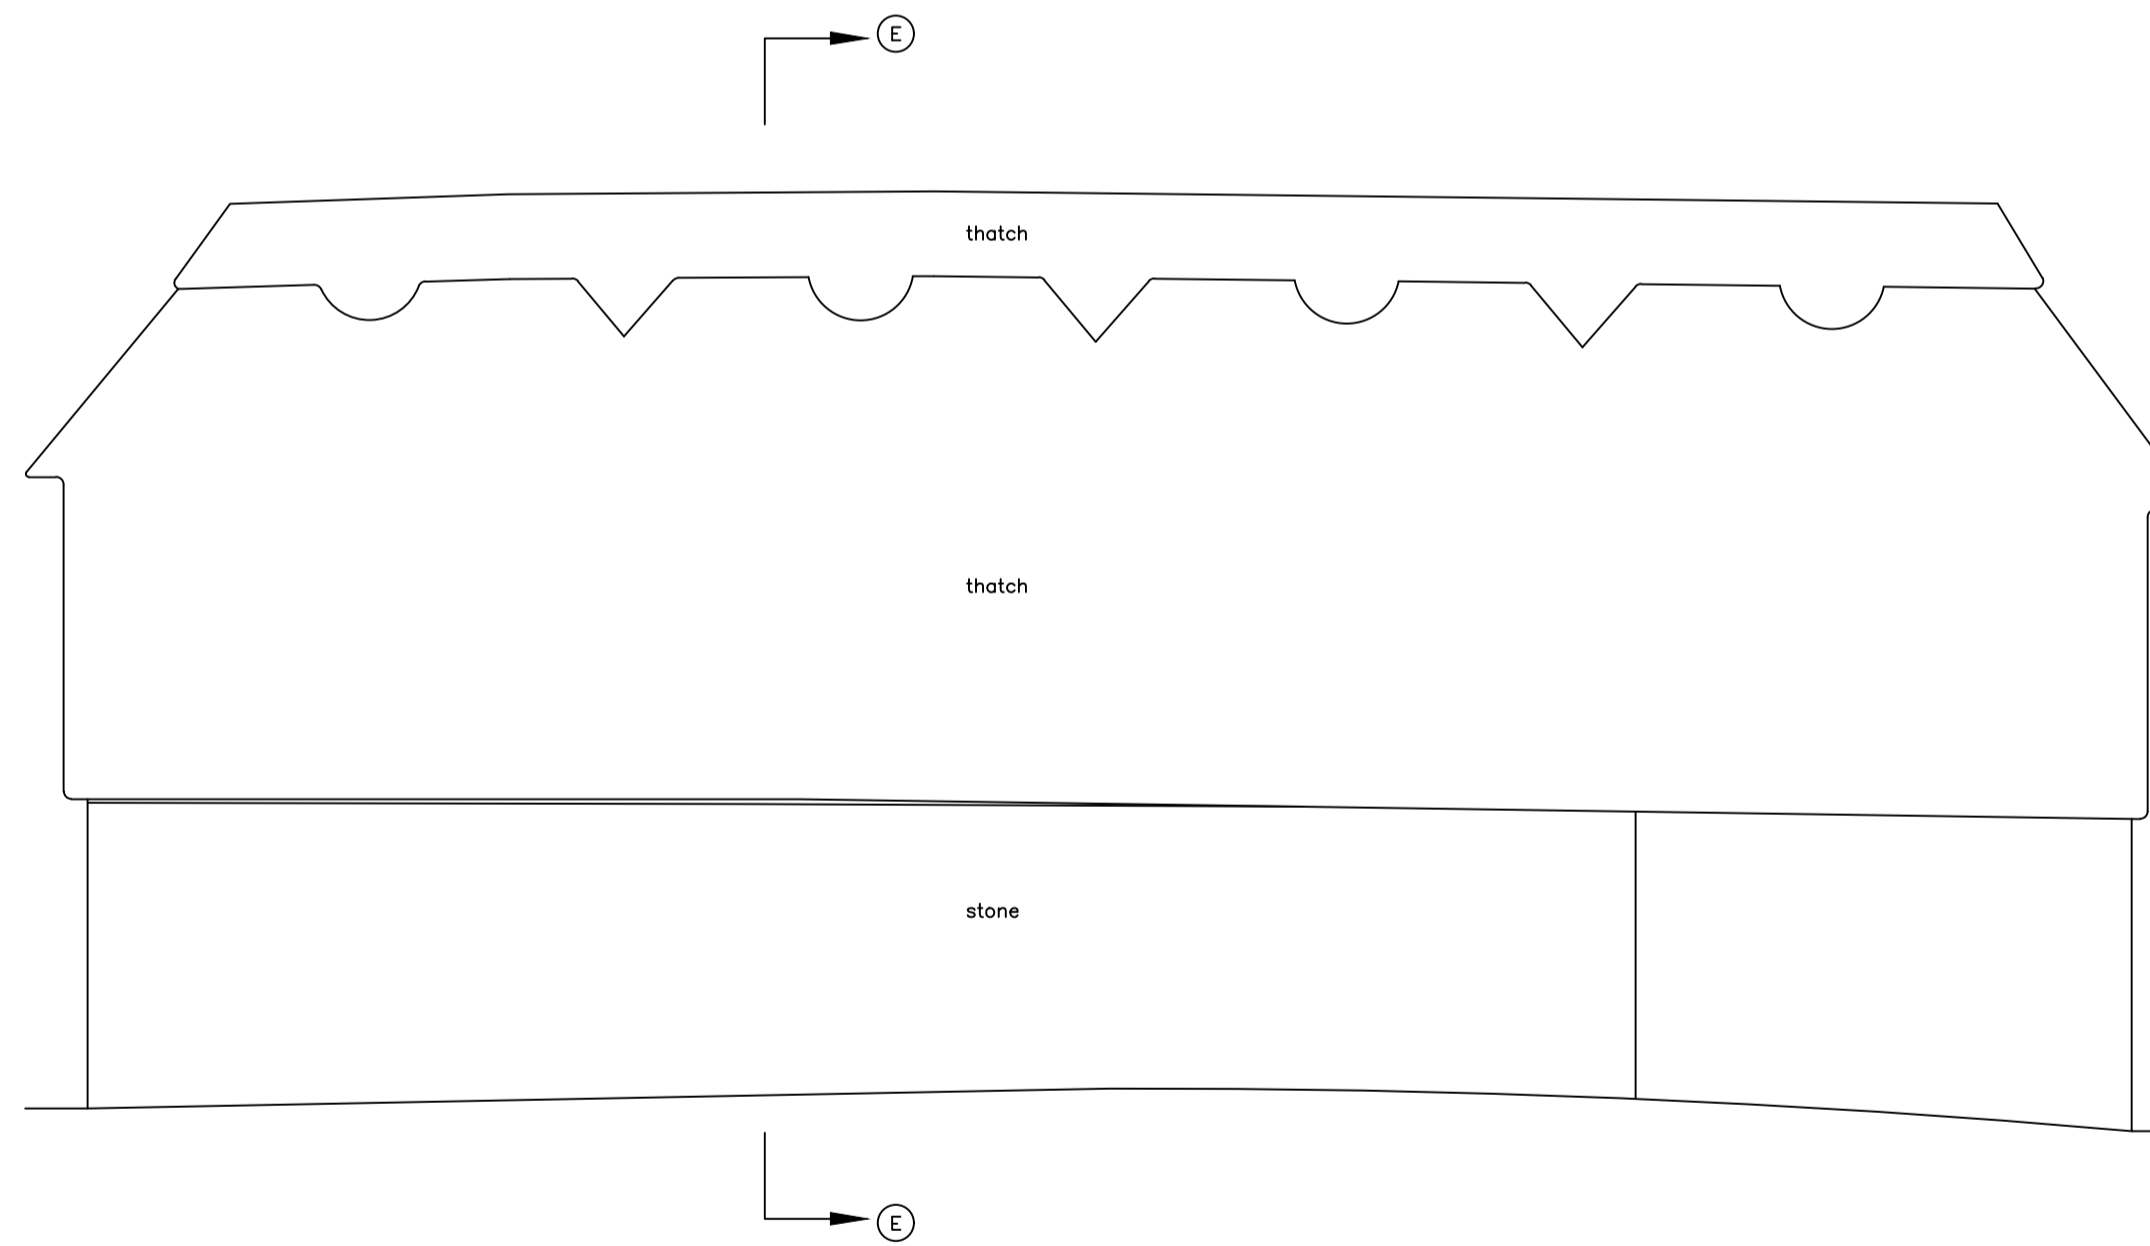

SOUTH ELEVATION
A.O.D 184.00M

ELEVATION LOCATION PLAN:-

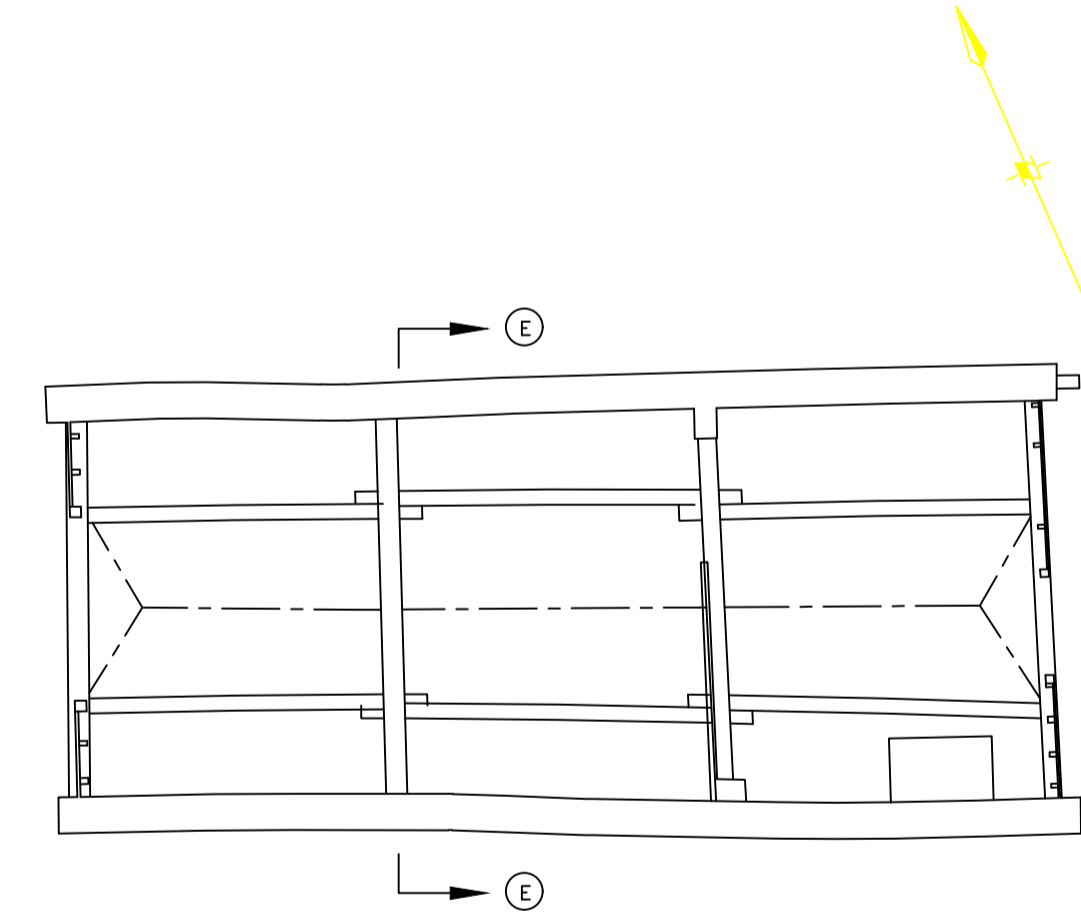

DL/RRJ © ON CENTRE SURVEYS LTD. 2005 ACAD

job
**HIDCOTE GARDENS
GLOUCESTERSHIRE**

client
THE NATIONAL TRUST

title SECTION & ELEVATIONS THATCHED BARN	dwg no. 12155C/4/C
--	-----------------------

scale 1/50	date JULY 2005
---------------	-------------------