


Existing Rear Elevation
1:50 @A1

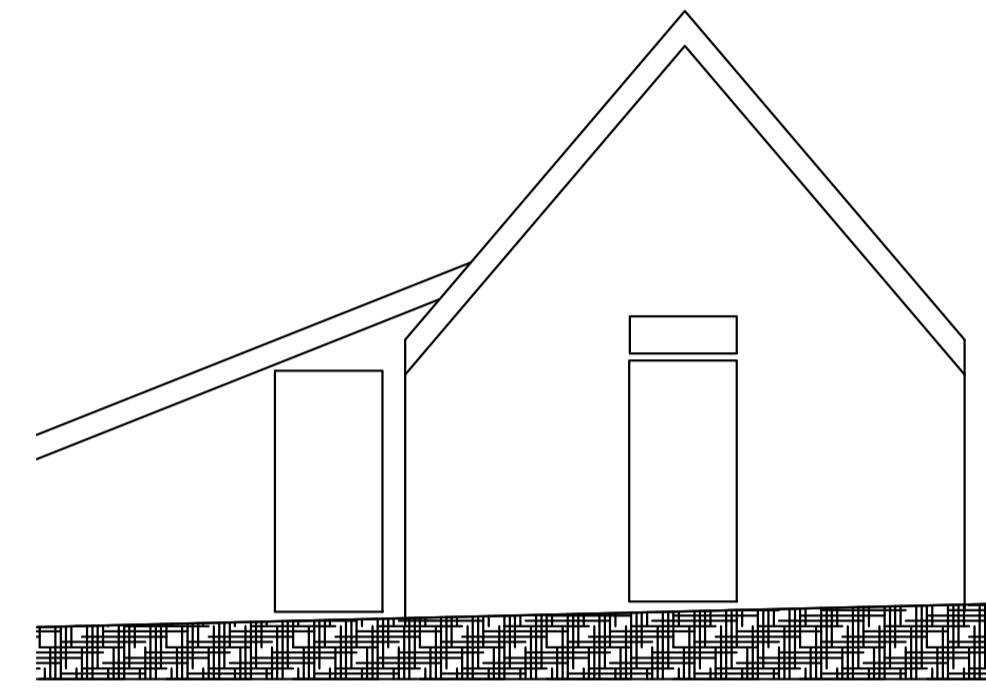

Existing Side Elevation
1:50 @A1




Existing Front Elevation
1:50 @A1

1 HOME VILLAS, FARLEY HEATH, GU5 9ER

EXISTING

ELEVATIONS

date JAN 2024	client ANDREW COOPER	revision -
scale 1:50 @A1	drawing no. 24 / 1HV / EX 101	

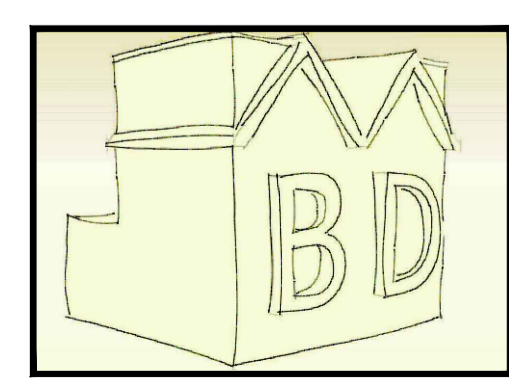

MIKE BECK DESIGN
t: 07961 031 843
w: www.mikebeckdesign.co.uk
e: info@mikebeckdesign.co.uk