

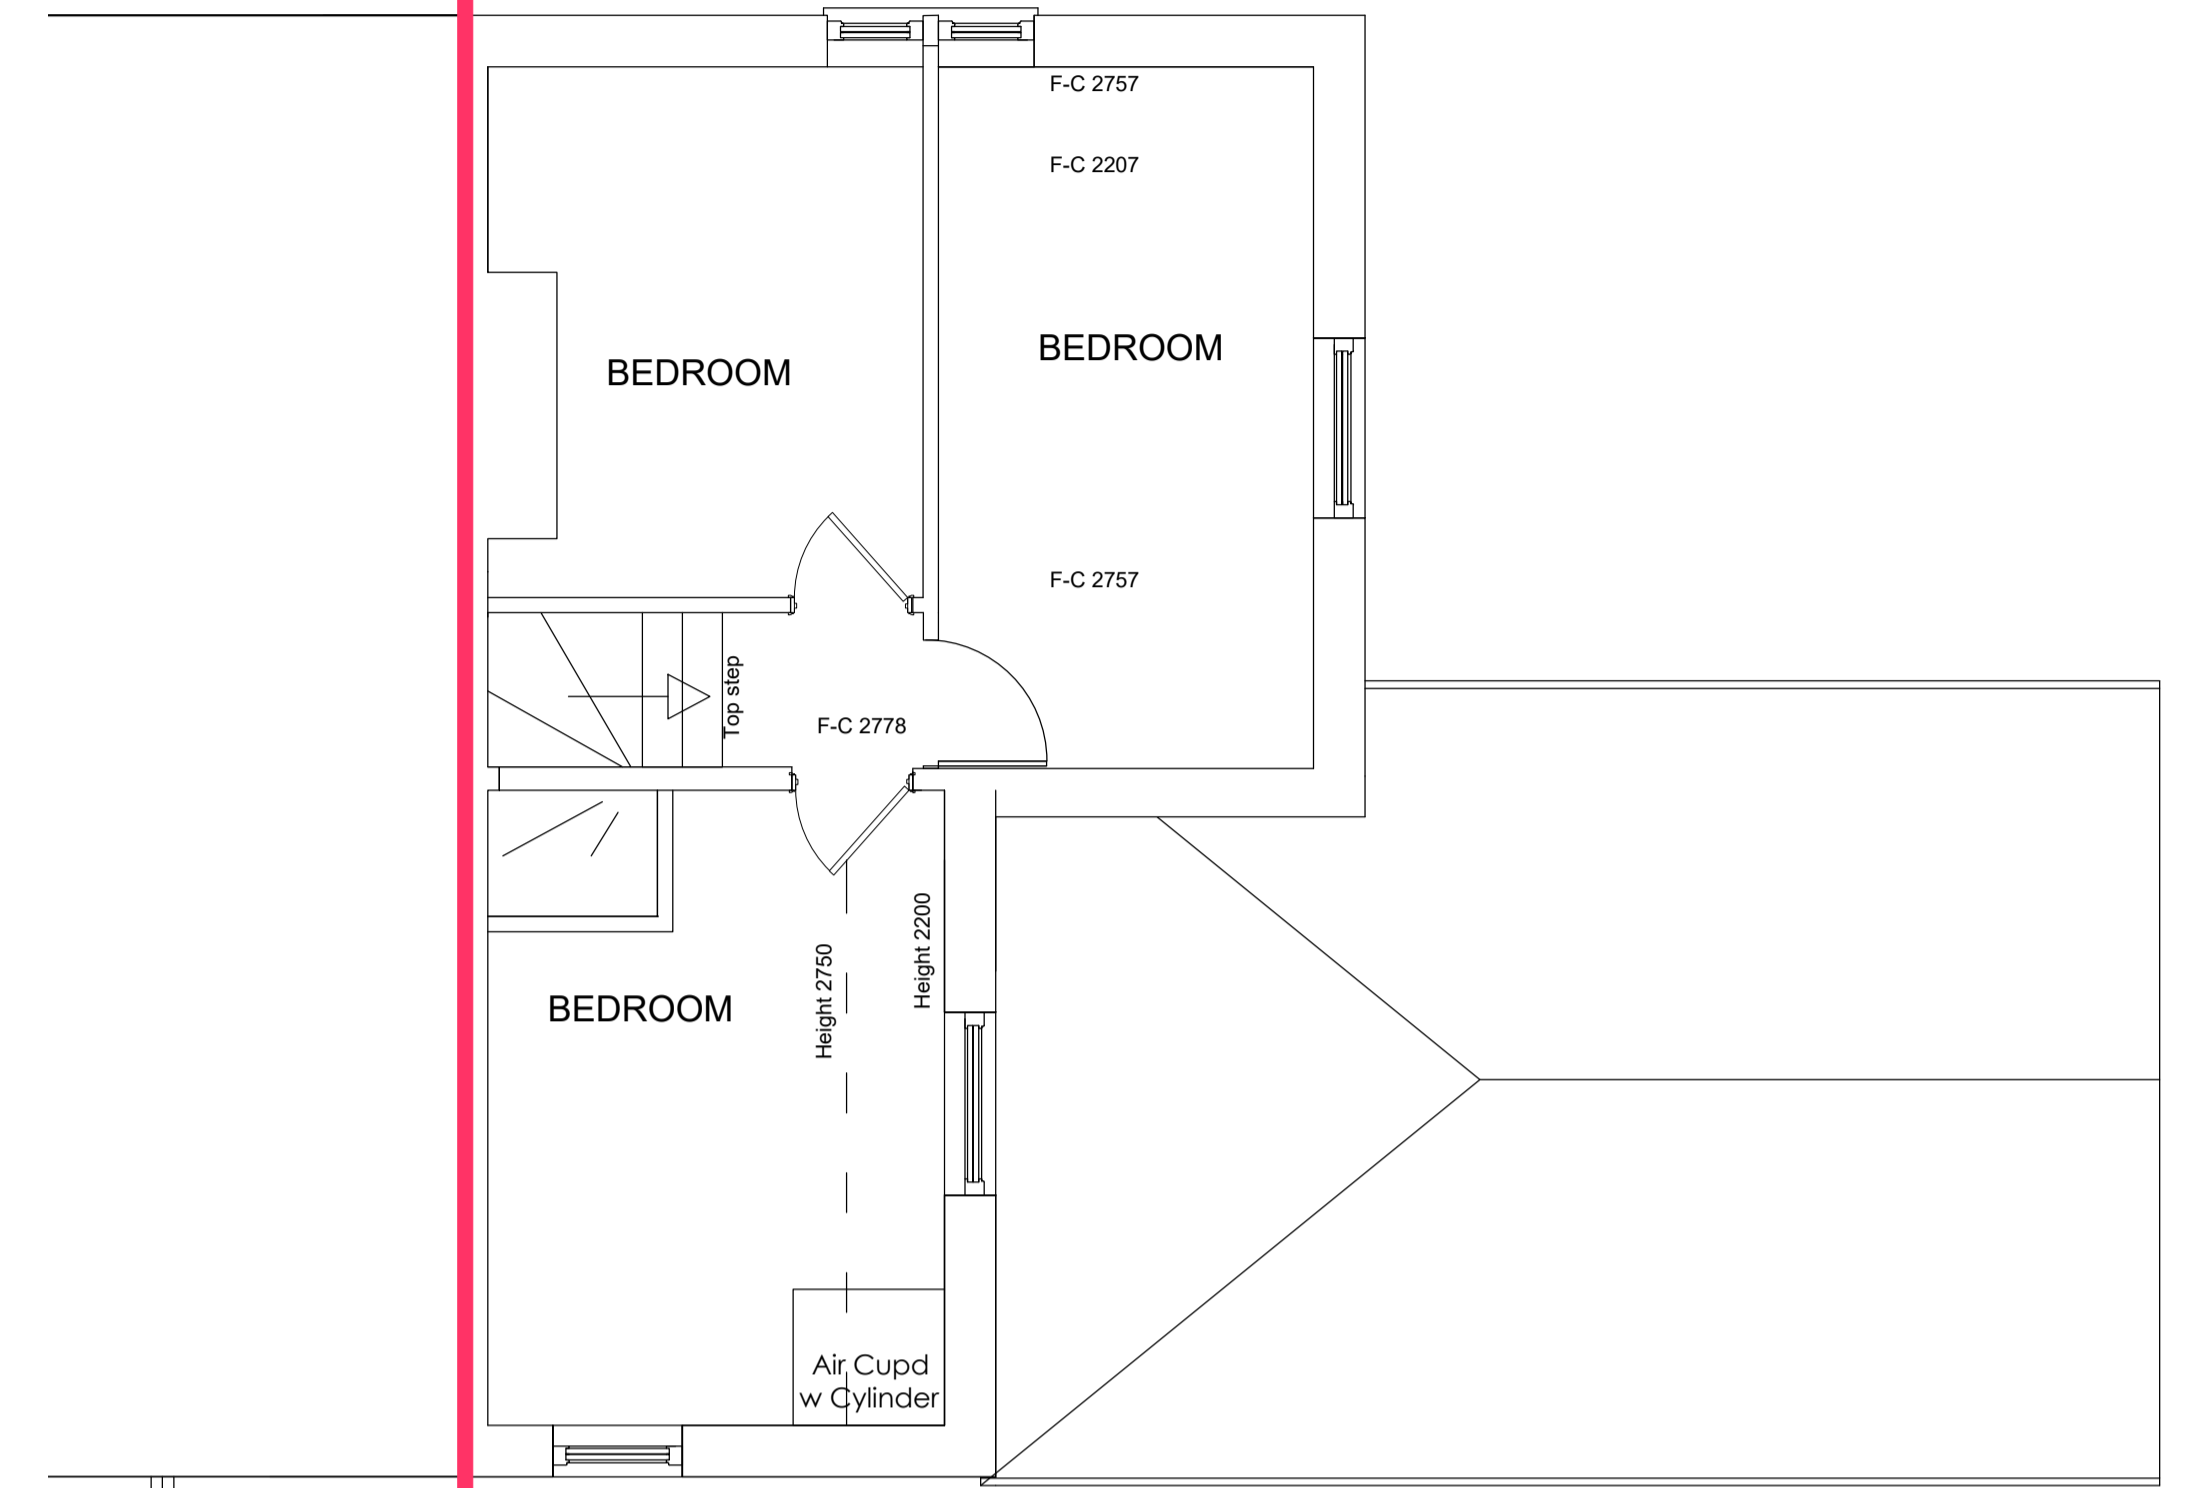


Existing Ground Floor Plan  
1:50 @A1

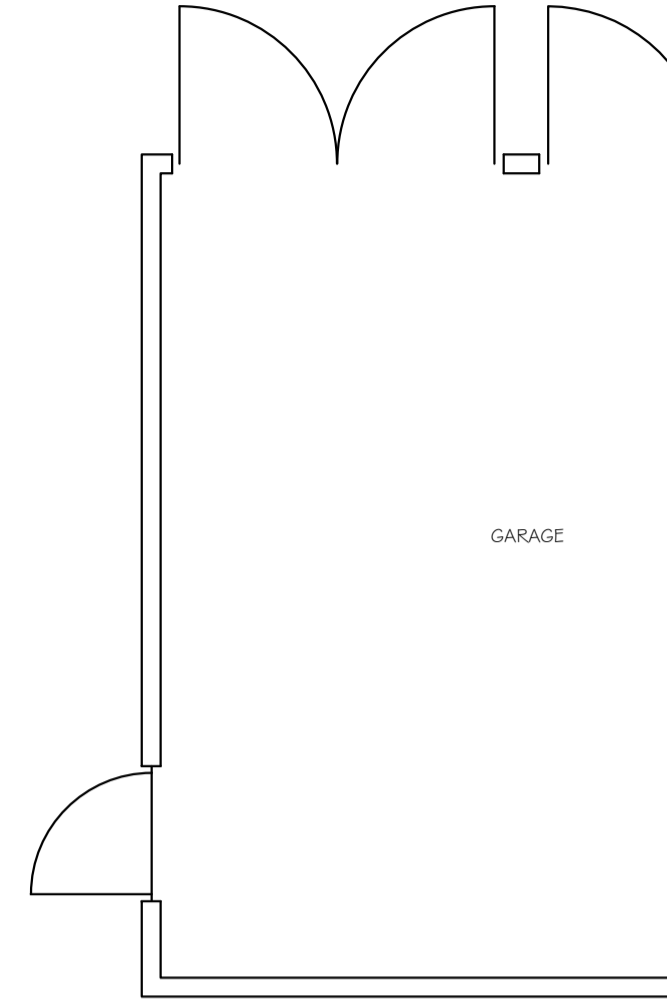

Existing First Floor Plan  
1:50 @A1

scale bar for 1:50

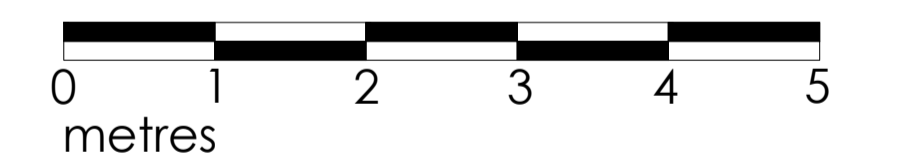

1 HOME VILLAS, FARLEY HEATH, GU5 9ER

EXISTING

GROUND AND FIRST FLOOR PLANS

date MAR 2024	client ANDREW COOPER
------------------	-------------------------

scale 1:50 @A1	drawing no. 24 / 1HV / EX 100	revision -
-------------------	----------------------------------	---------------

	<b>MIKE BECK DESIGN</b>
	t: 07961 031 843 w: www.mikebeckdesign.co.uk e: info@mikebeckdesign.co.uk