



Proposed Rear Elevation
1:50 @A1

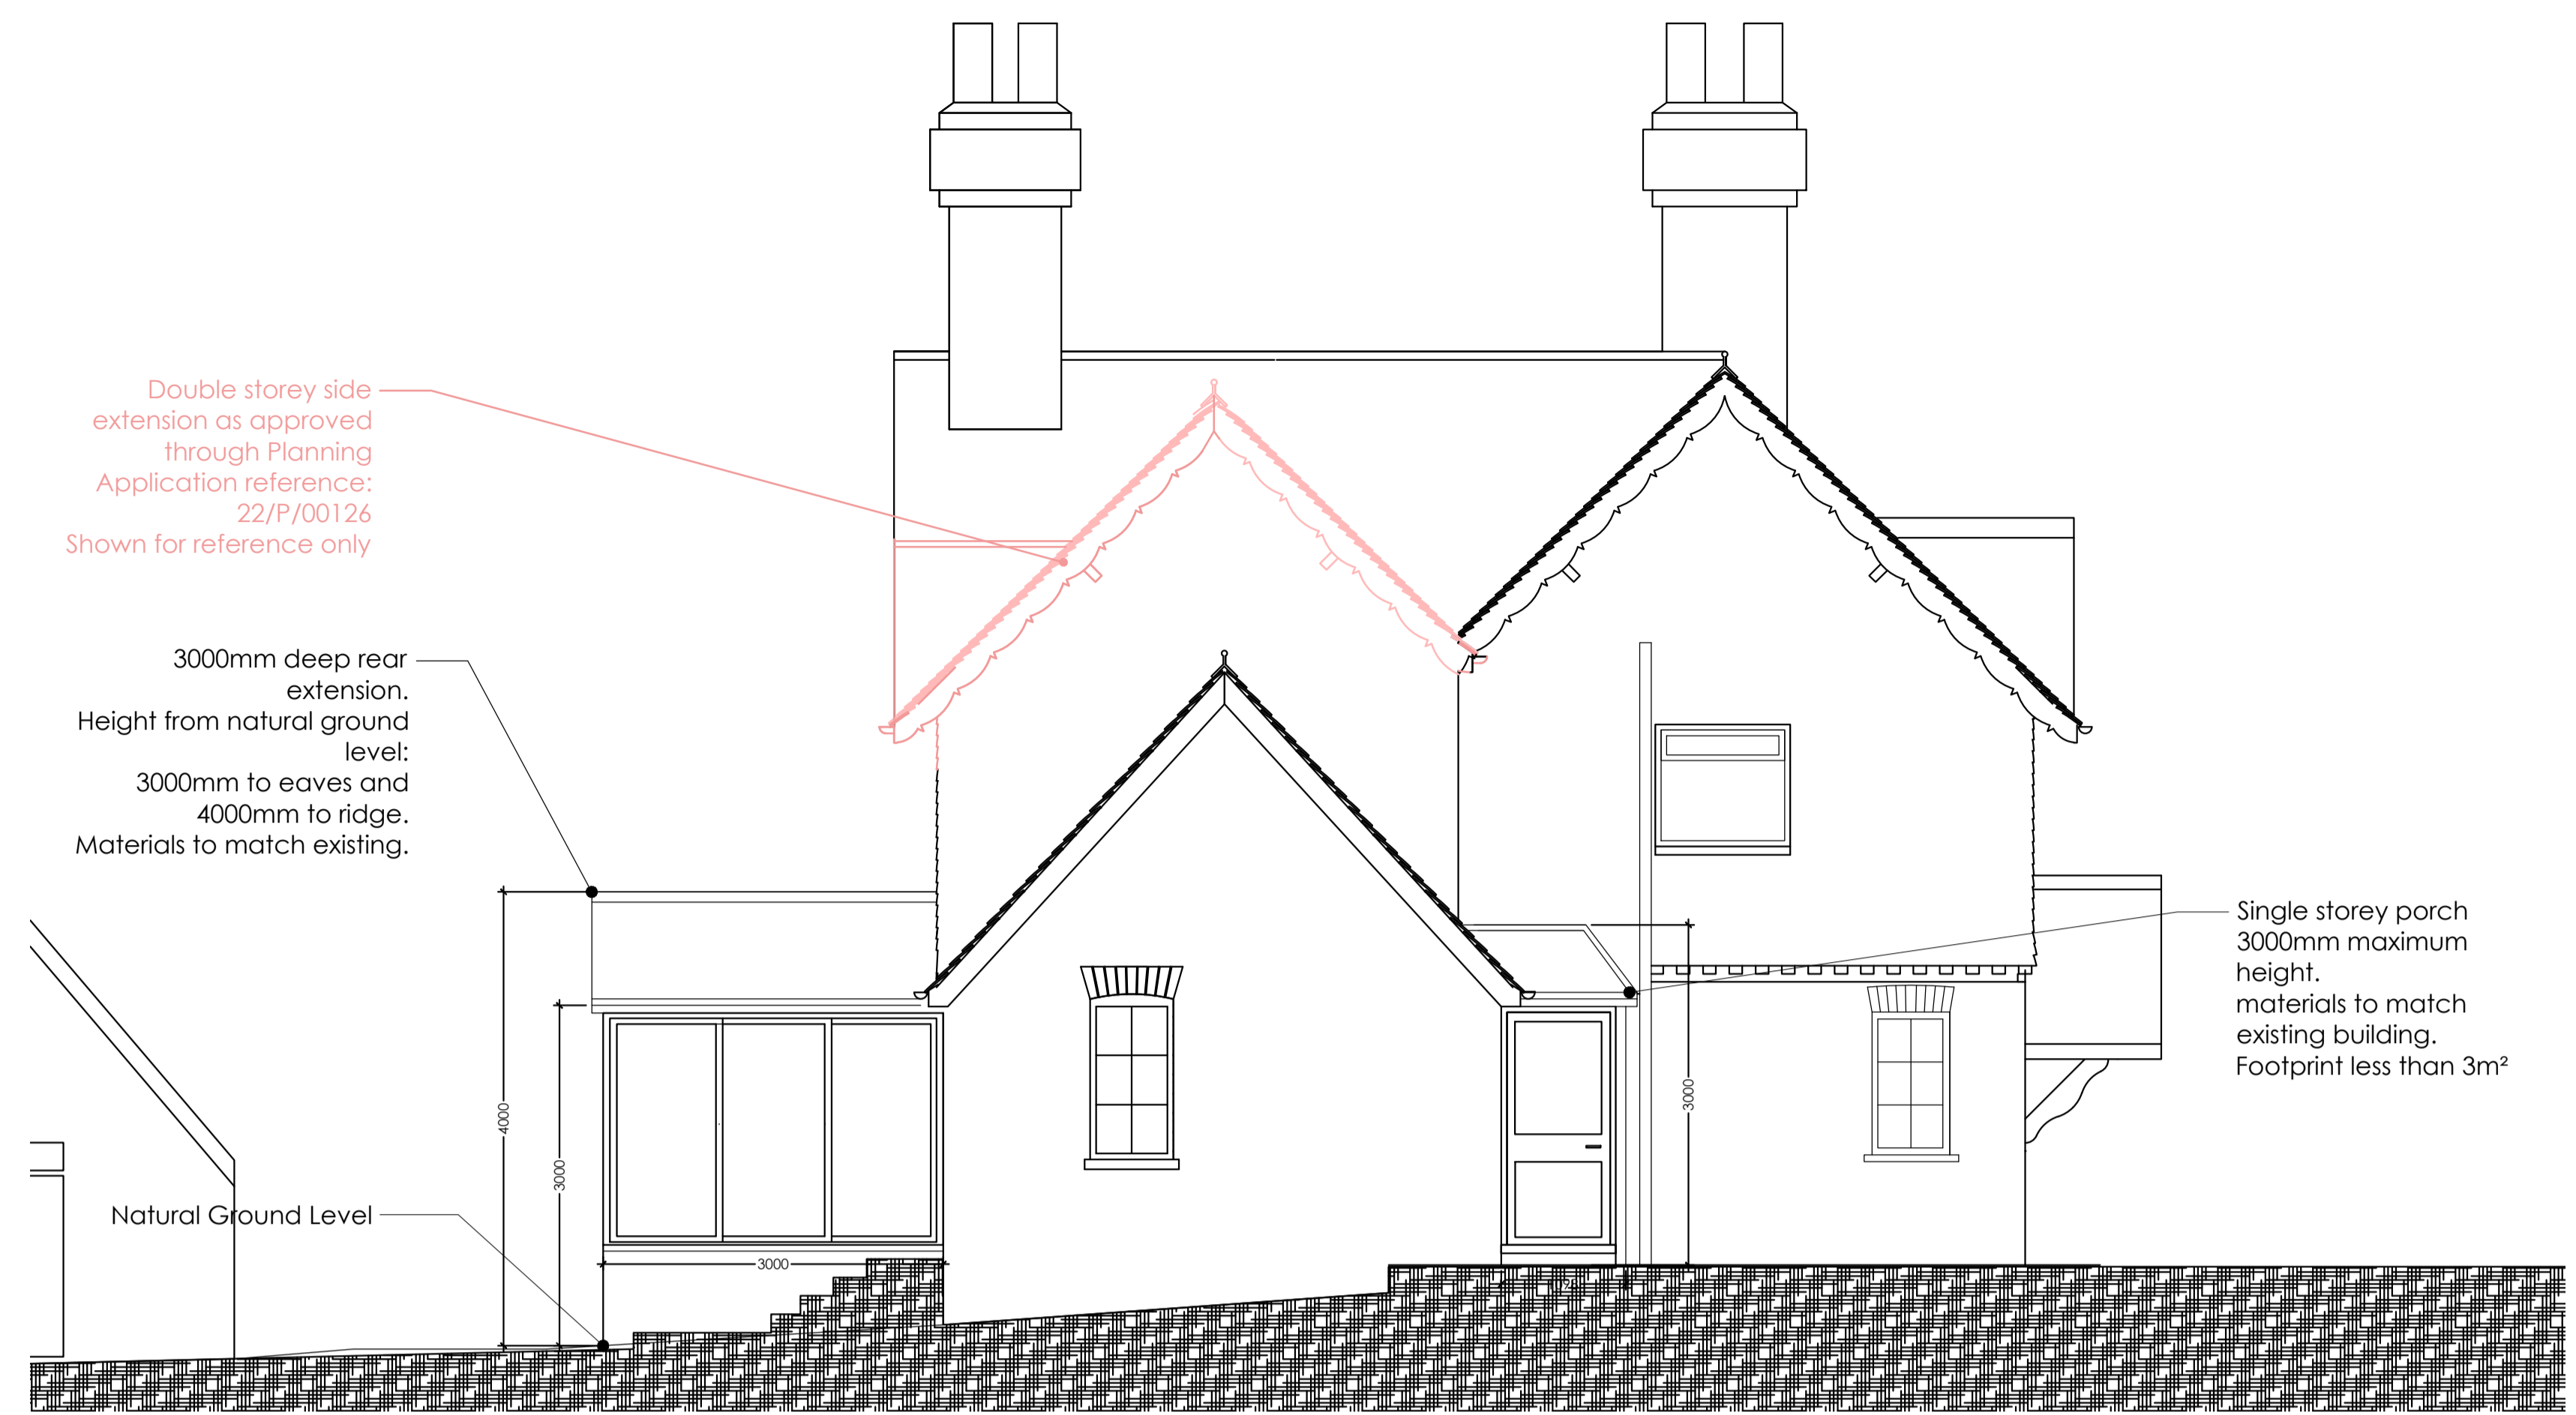


Proposed Side Elevation
1:50 @A1

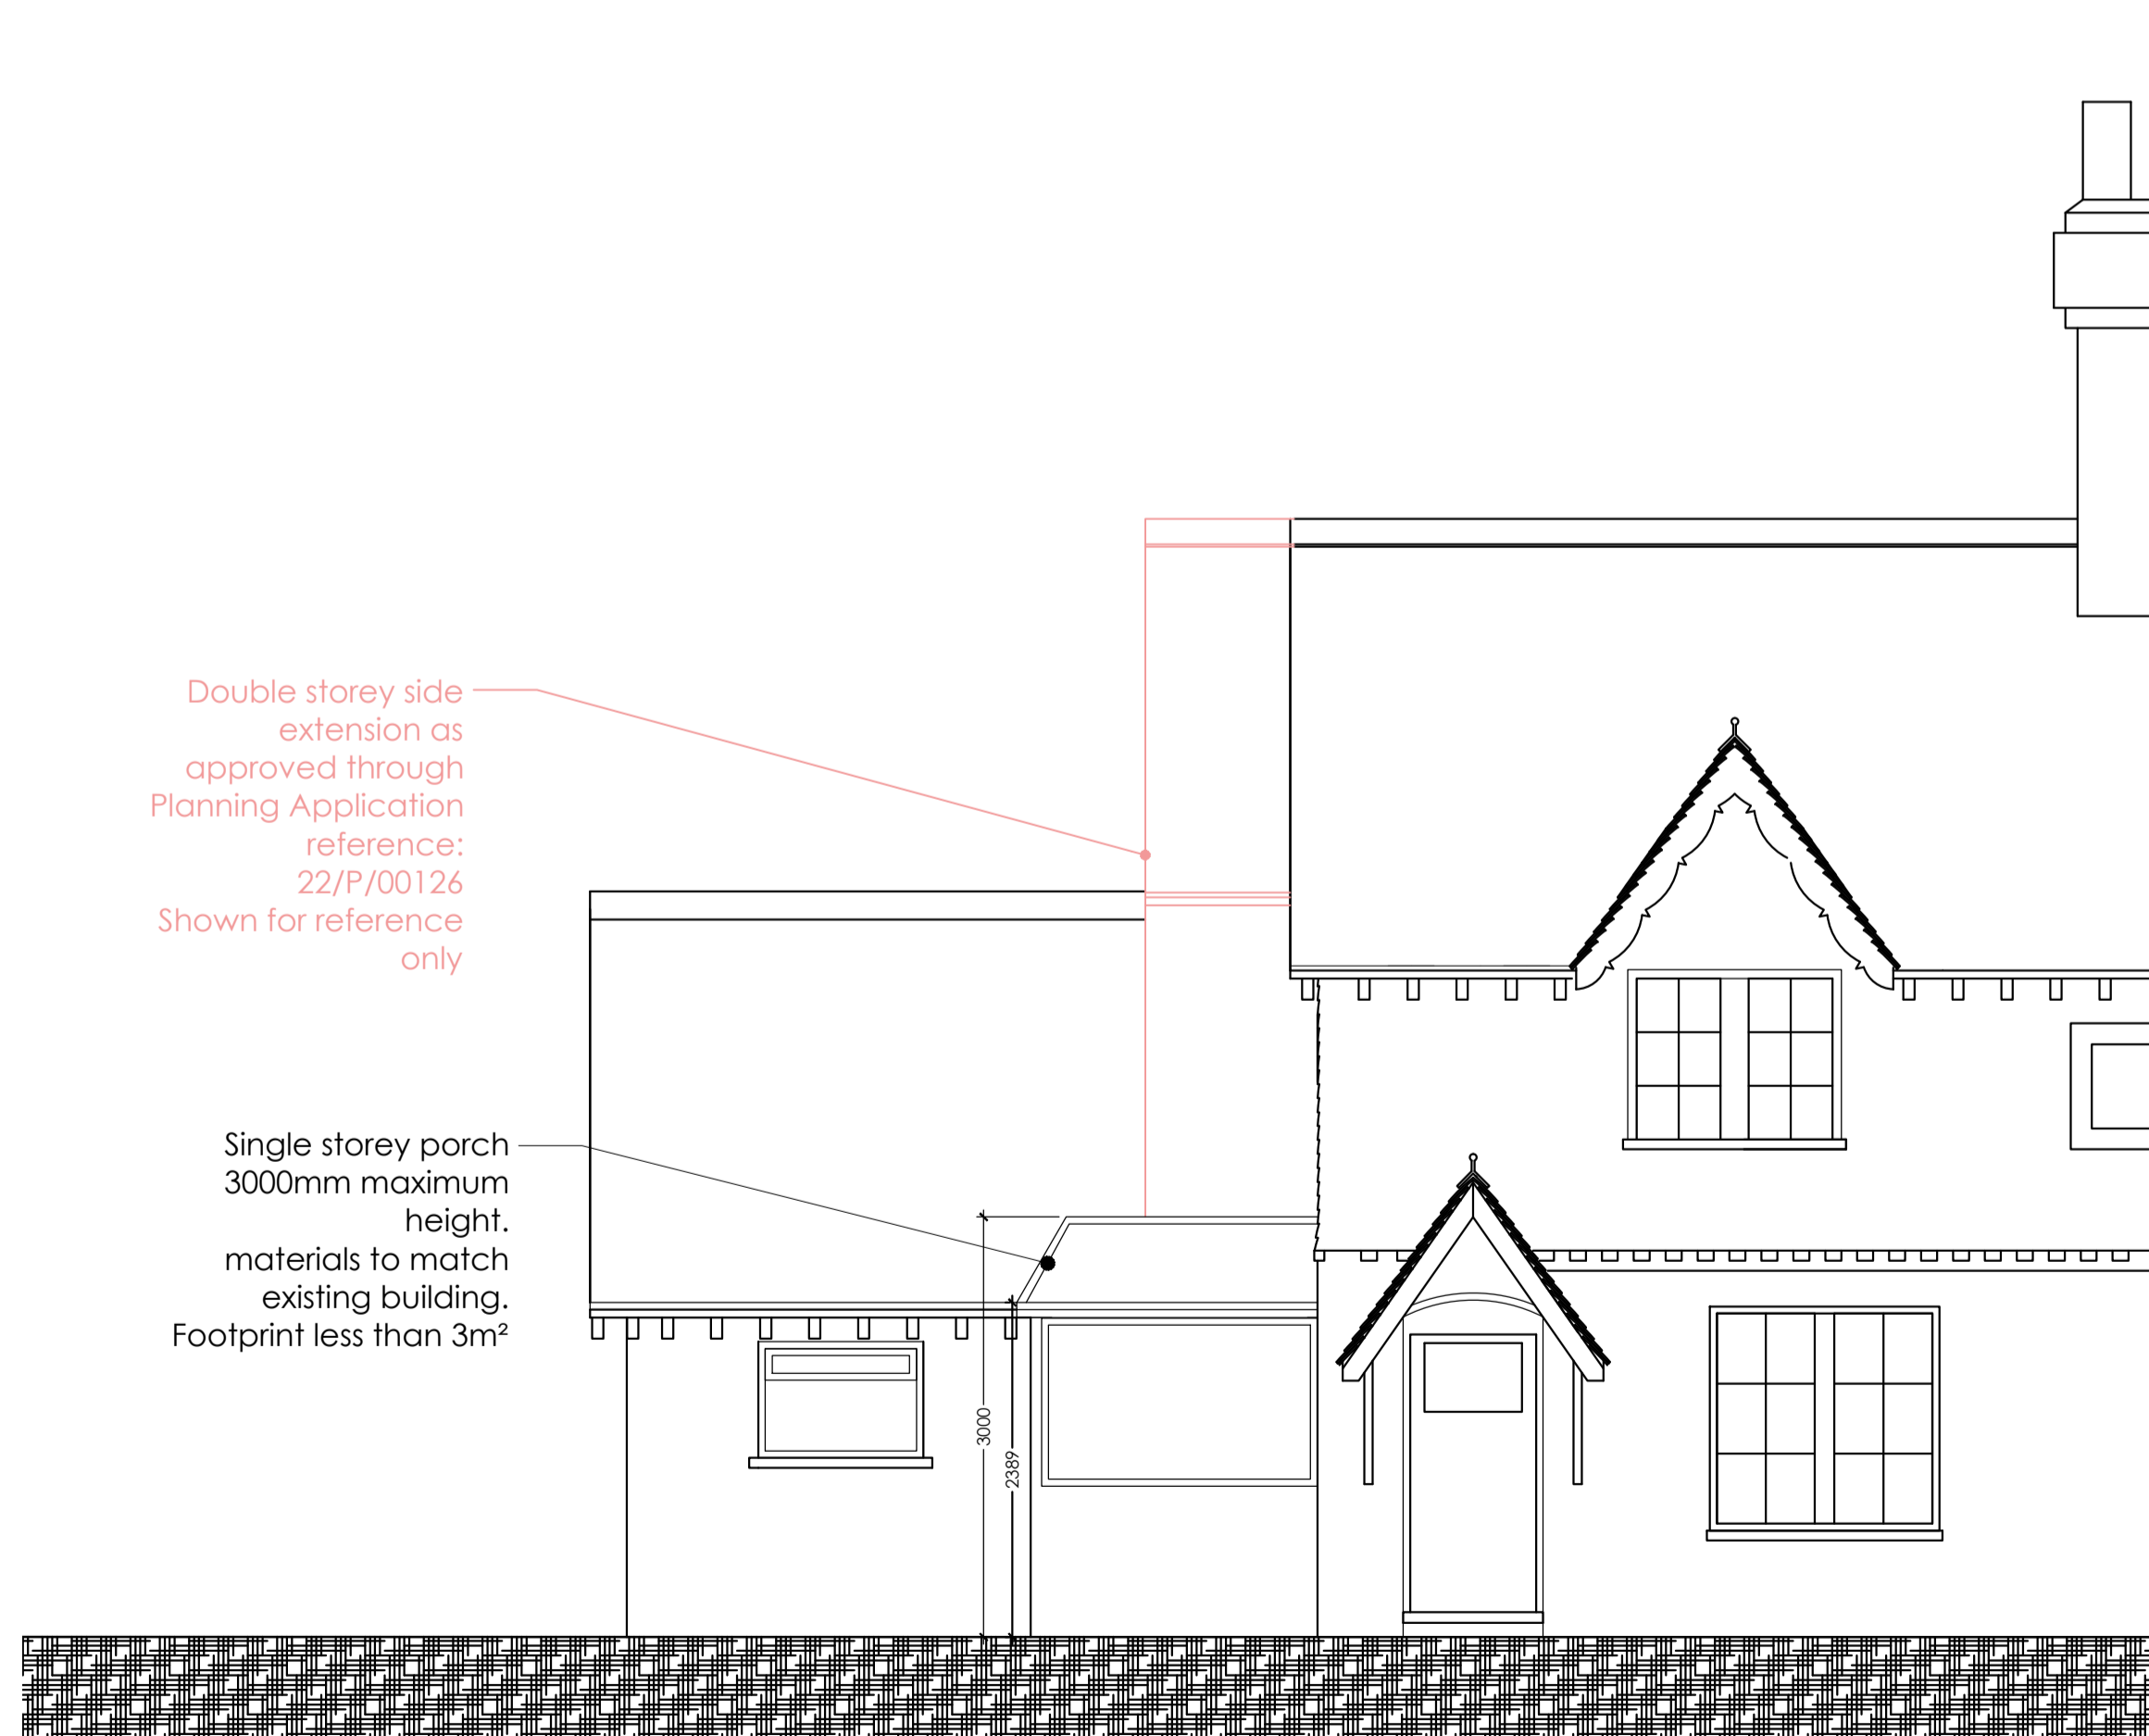

Proposed Front Elevation
1:50 @A1

scale bar for 1:50

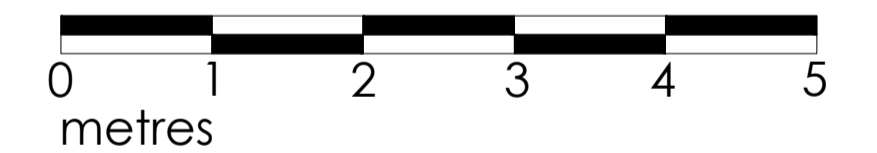

1 HOME VILLAS, FARLEY HEATH, GU5 9ER

PERMITTED DEVELOPMENT

PROPOSED ELEVATIONS

date JAN 2024	client ANDREW COOPER
------------------	-------------------------

scale 1:50 @A1	drawing no. 24 / 1HV / PD 101	revision A
-------------------	----------------------------------	---------------

	MIKE BECK DESIGN
	t: 07961 031 843 w: www.mikebeckdesign.co.uk e: info@mikebeckdesign.co.uk