

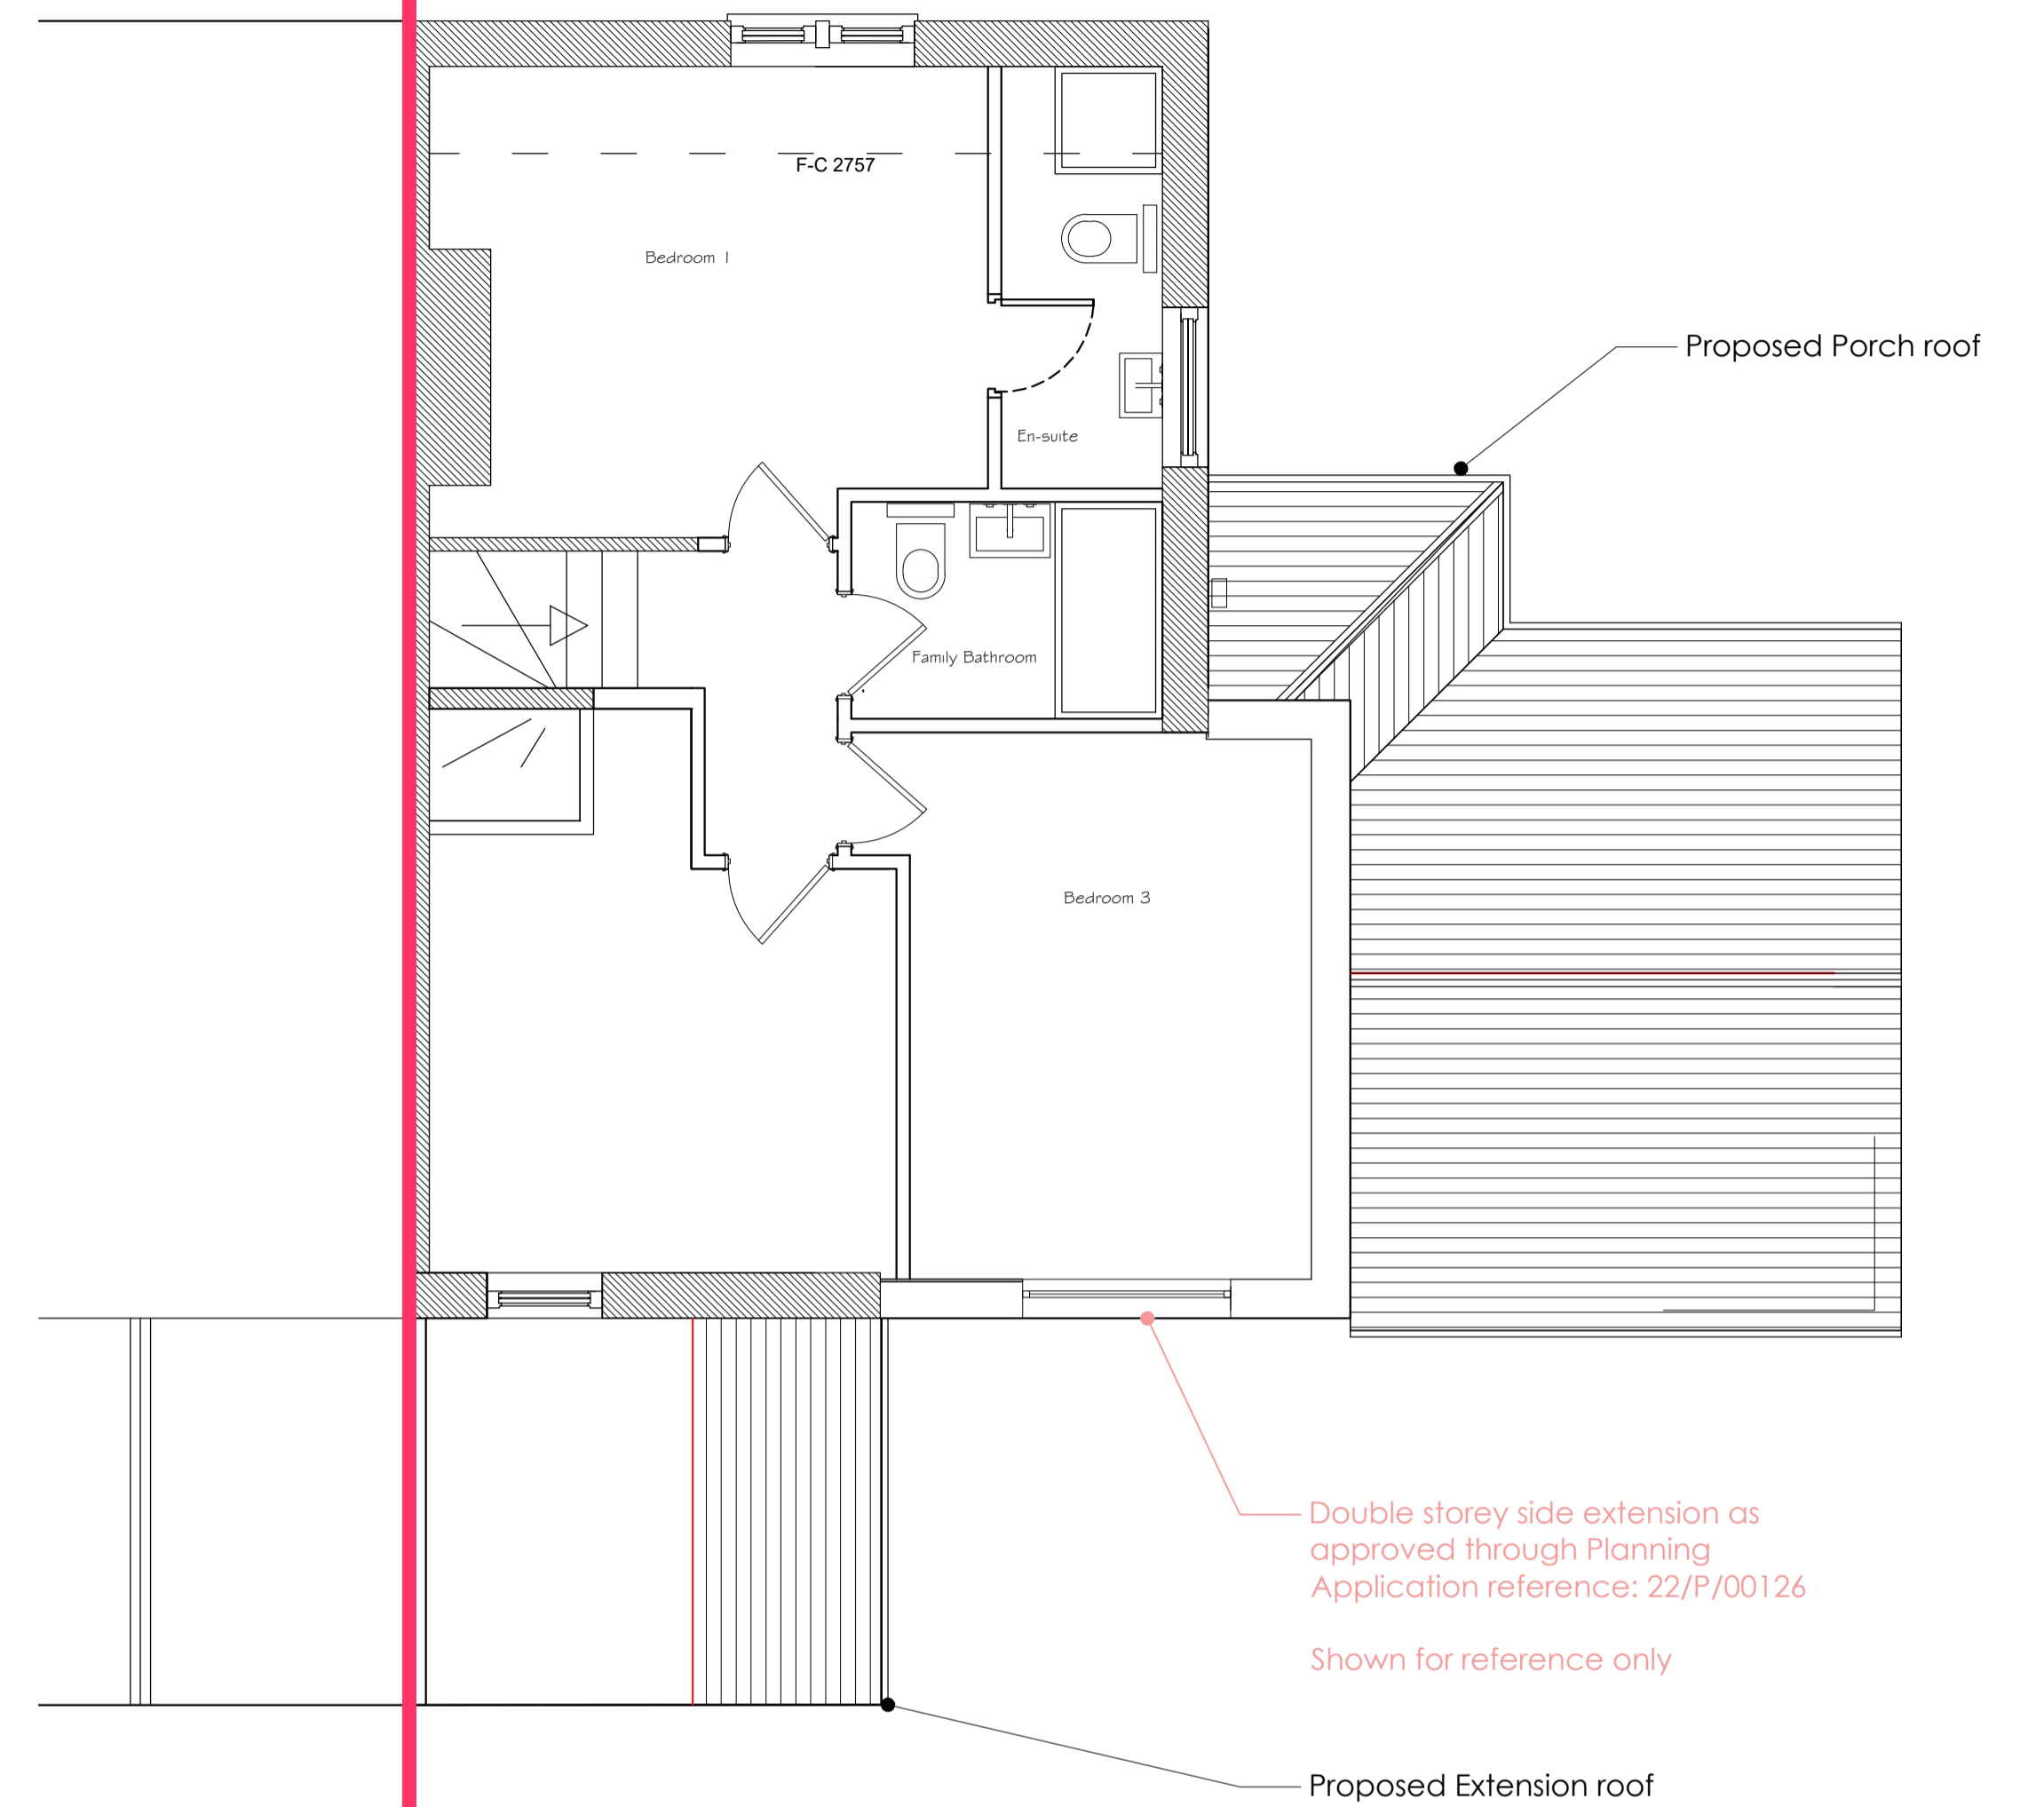
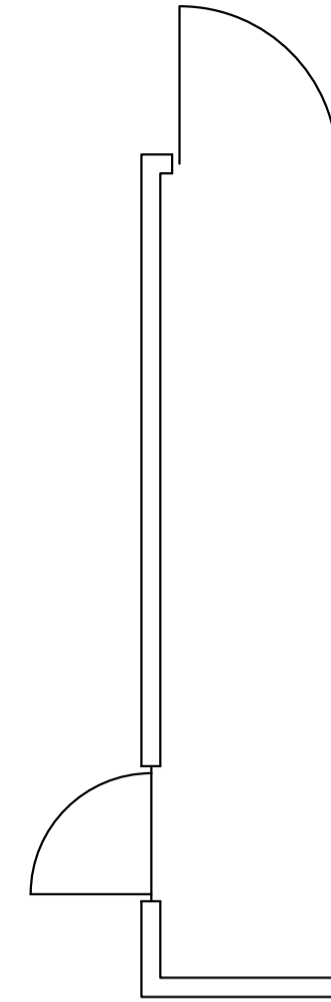


Proposed Ground Floor Plan
1:50 @A1

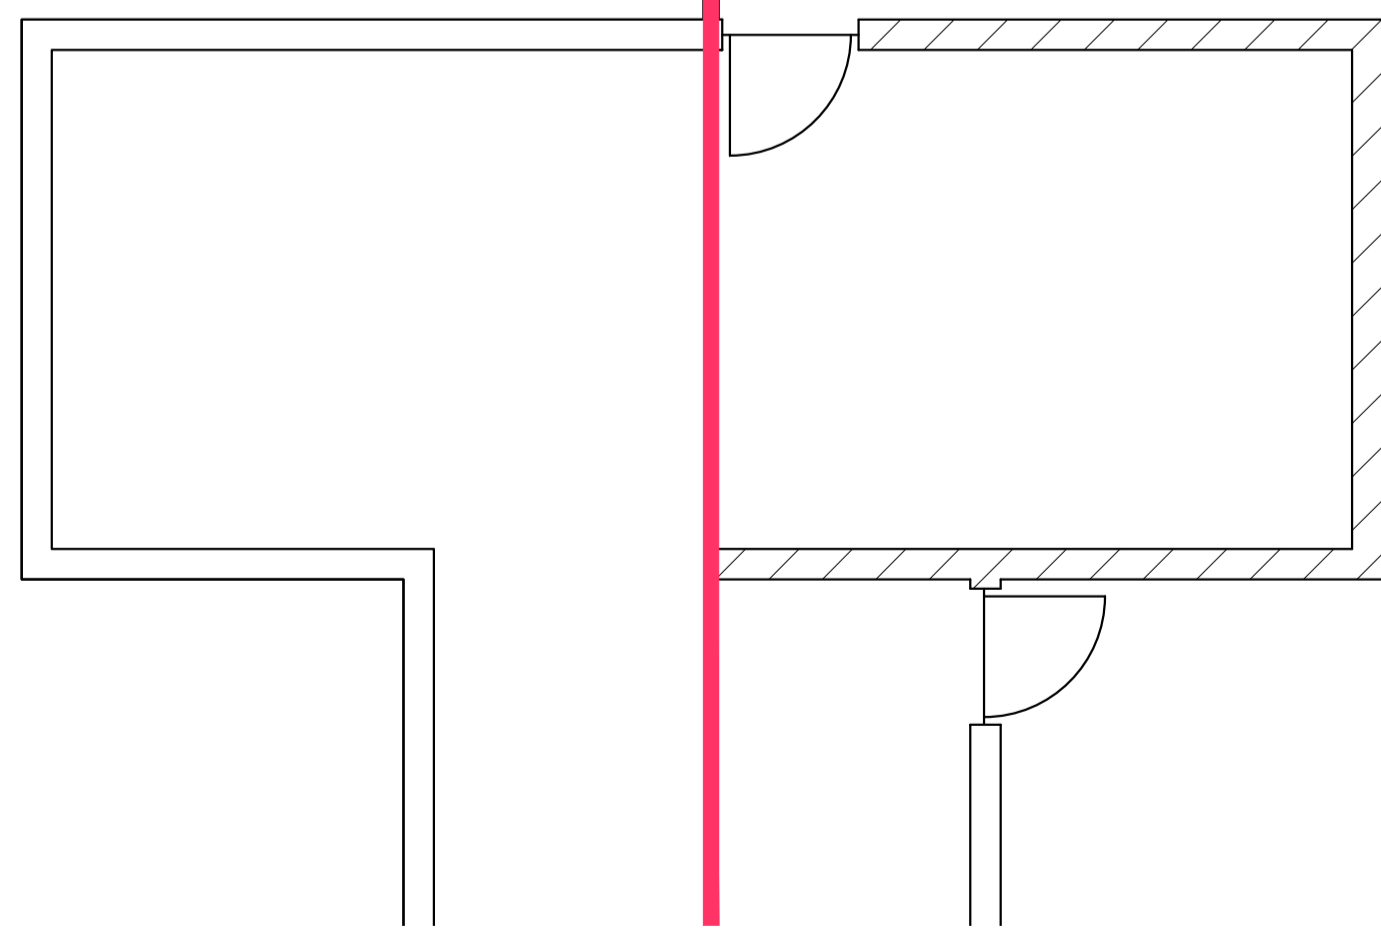

Proposed First Floor (Roof) Plan
1:50 @A1

scale bar for 1:50

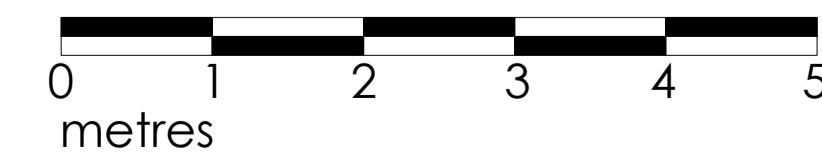

1 HOME VILLAS, FARLEY HEATH, GU5 9ER

PERMITTED DEVELOPMENT

PROPOSED GROUND FLOOR PLAN

date MAR 2024 client ANDREW COOPER

scale 1:50 @A1 drawing no. 24 / 1HV / PD 100 revision A

MIKE BECK DESIGN
t: 07961 031 843
w: www.mikebeckdesign.co.uk
e: info@mikebeckdesign.co.uk