

FRONT ELEVATION 1:100@A1


R/H SIDE ELEVATION

REAR ELEVATION

L/H SIDE ELEVATION




EXISTING STREET SCENE 1:200@A1

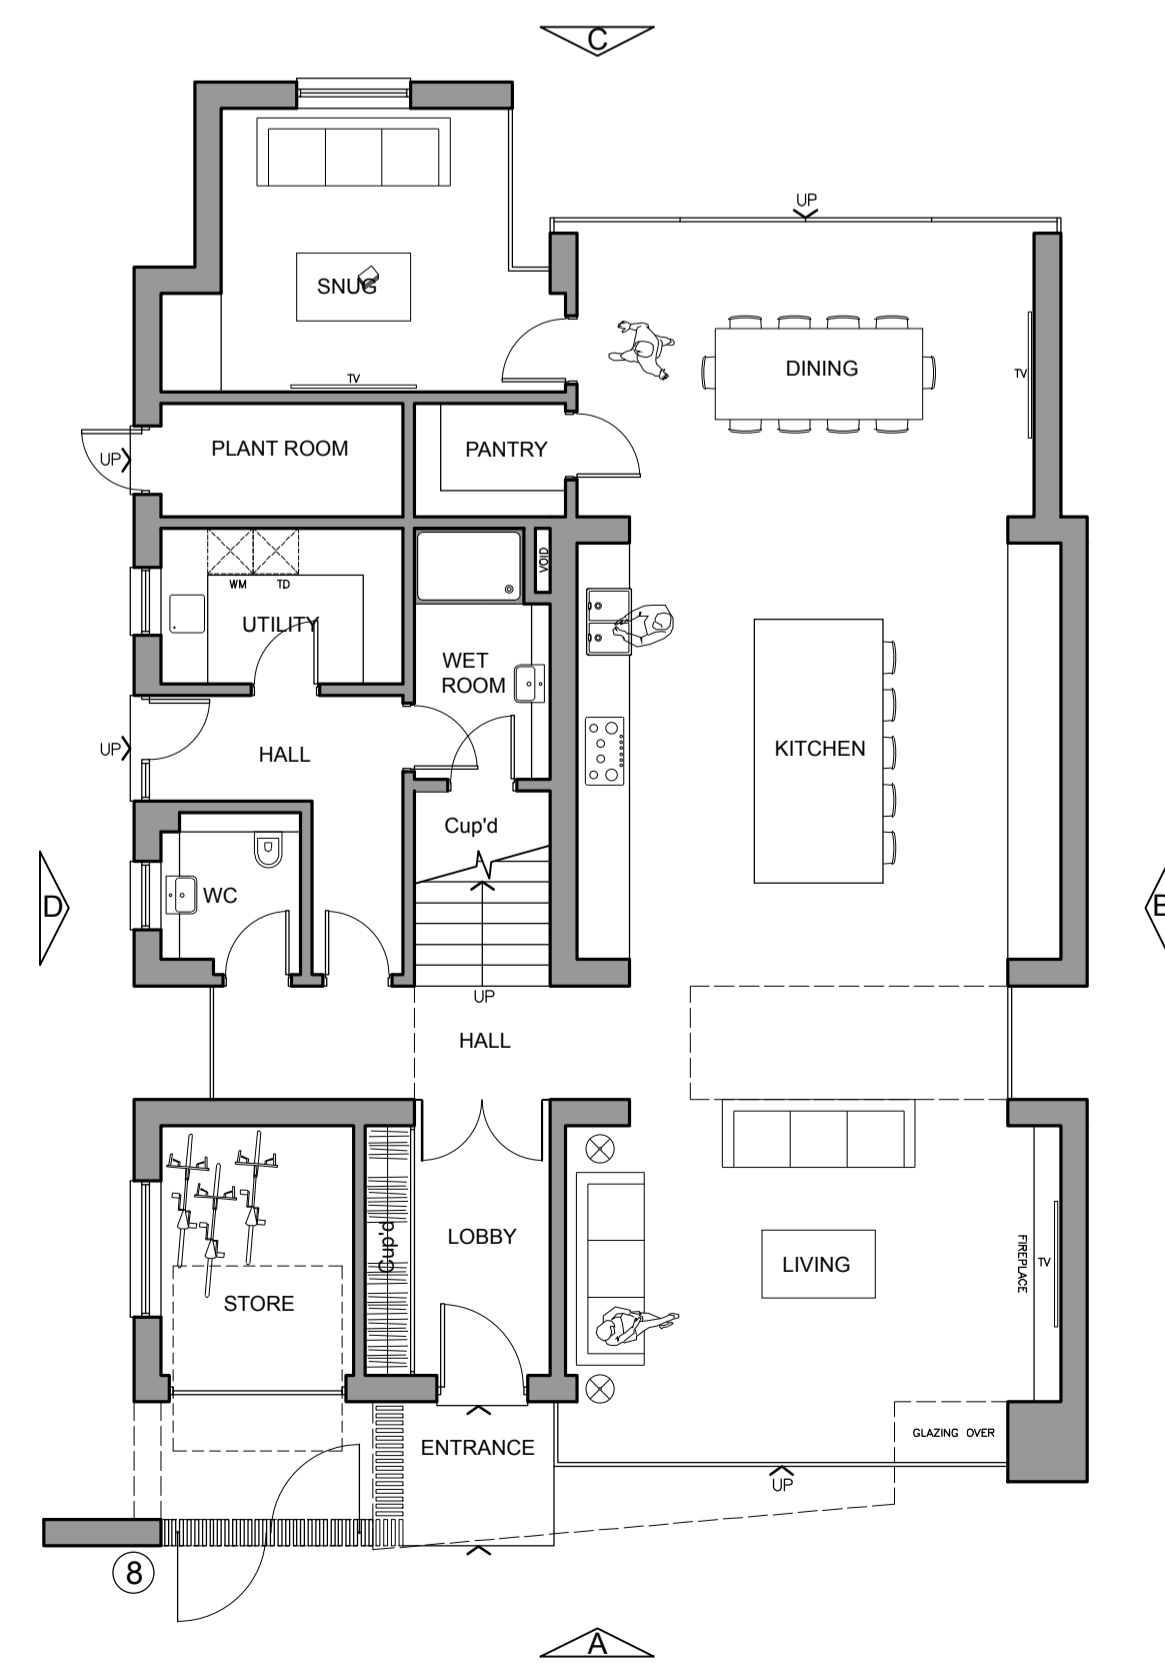

GROUND FLOOR PLAN 1:100@A1





FIRST FLOOR PLAN

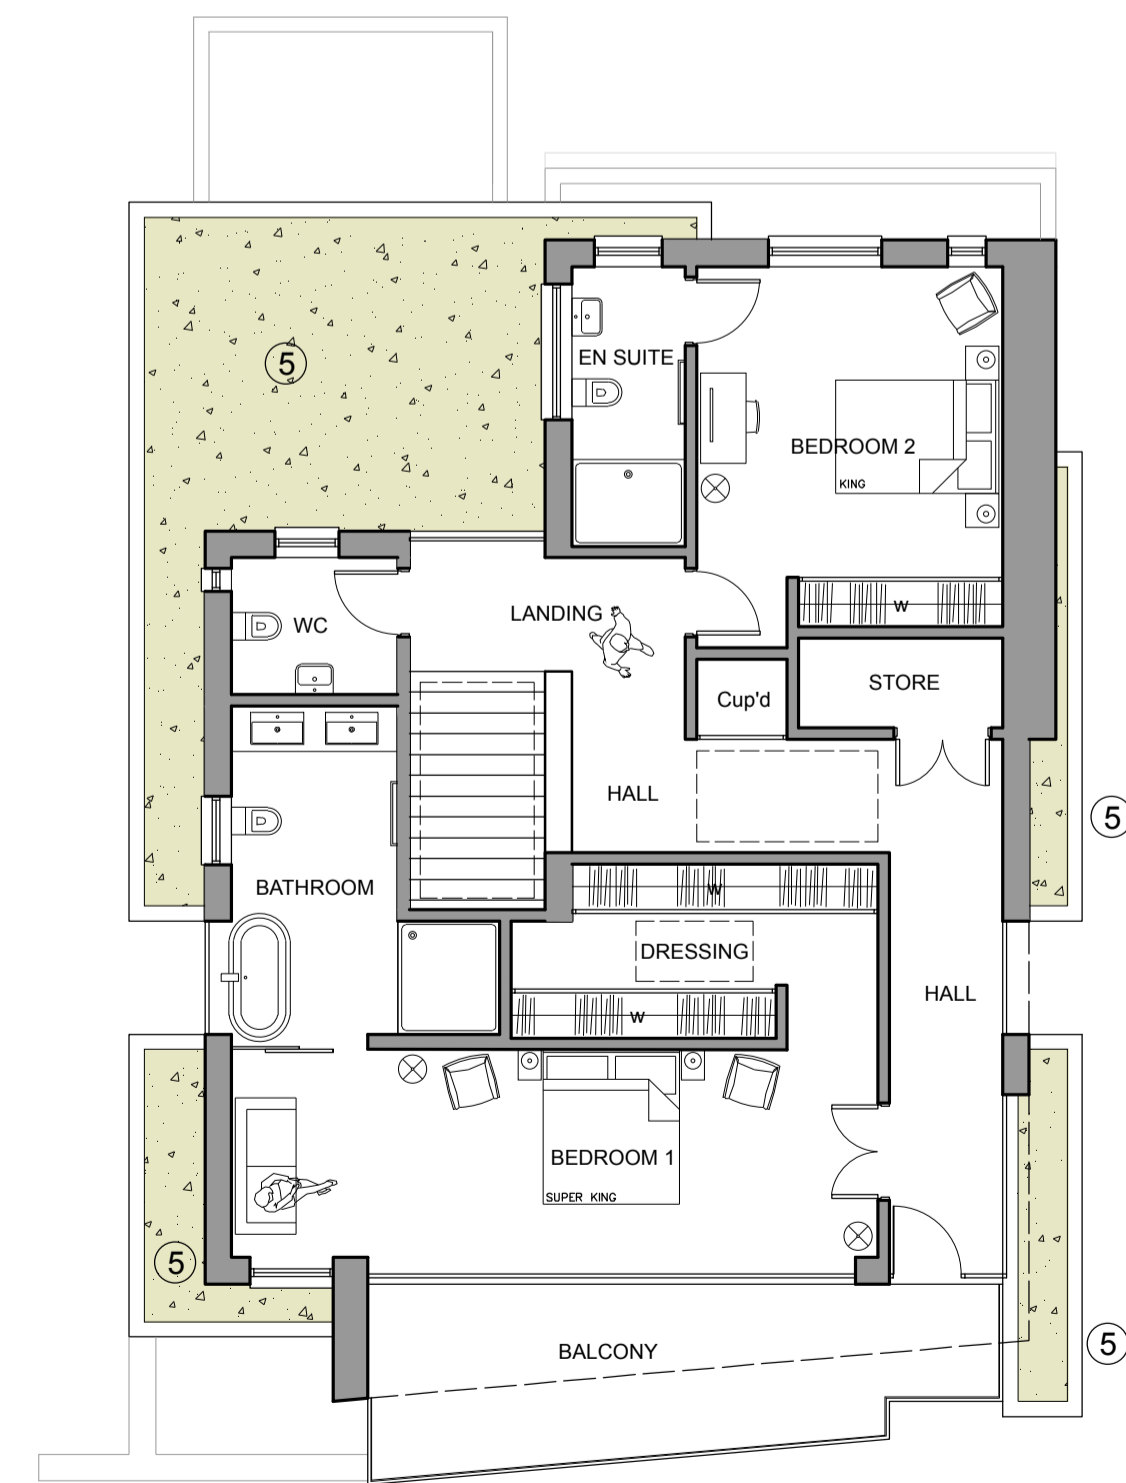

SECOND FLOOR PLAN

rev	description	date	by
KEY			
①	Painted render		
②	Low profile powder coated aluminium windows & doors		
③	Bespoke metal gates & screen		
④	Roof windows		
⑤	Wild flower green roof		
⑥	Fence line		
⑦	Solar Panels		
⑧	EV Charging Points		

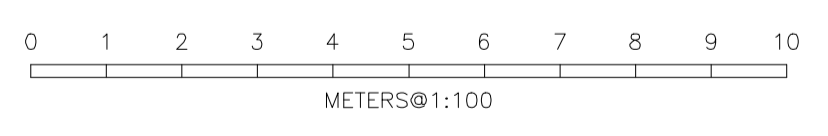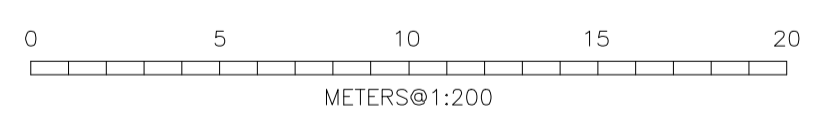

ellisdesigns

client
Dr Thompson & Ms Acaster
project
73 Marine Parade, Tankerton,
Kent, CT5 2BA
drawing
Proposed Main Dwelling
Floor Plans, Elevations & Street Scene
scale
1:100 1:200@A1
date
September 2023
drawing number
503 P02

drawn by
SW
revision