



**SITE PLAN**  
1:100 @ A1




**SECTION AA** 1:100 @ A1

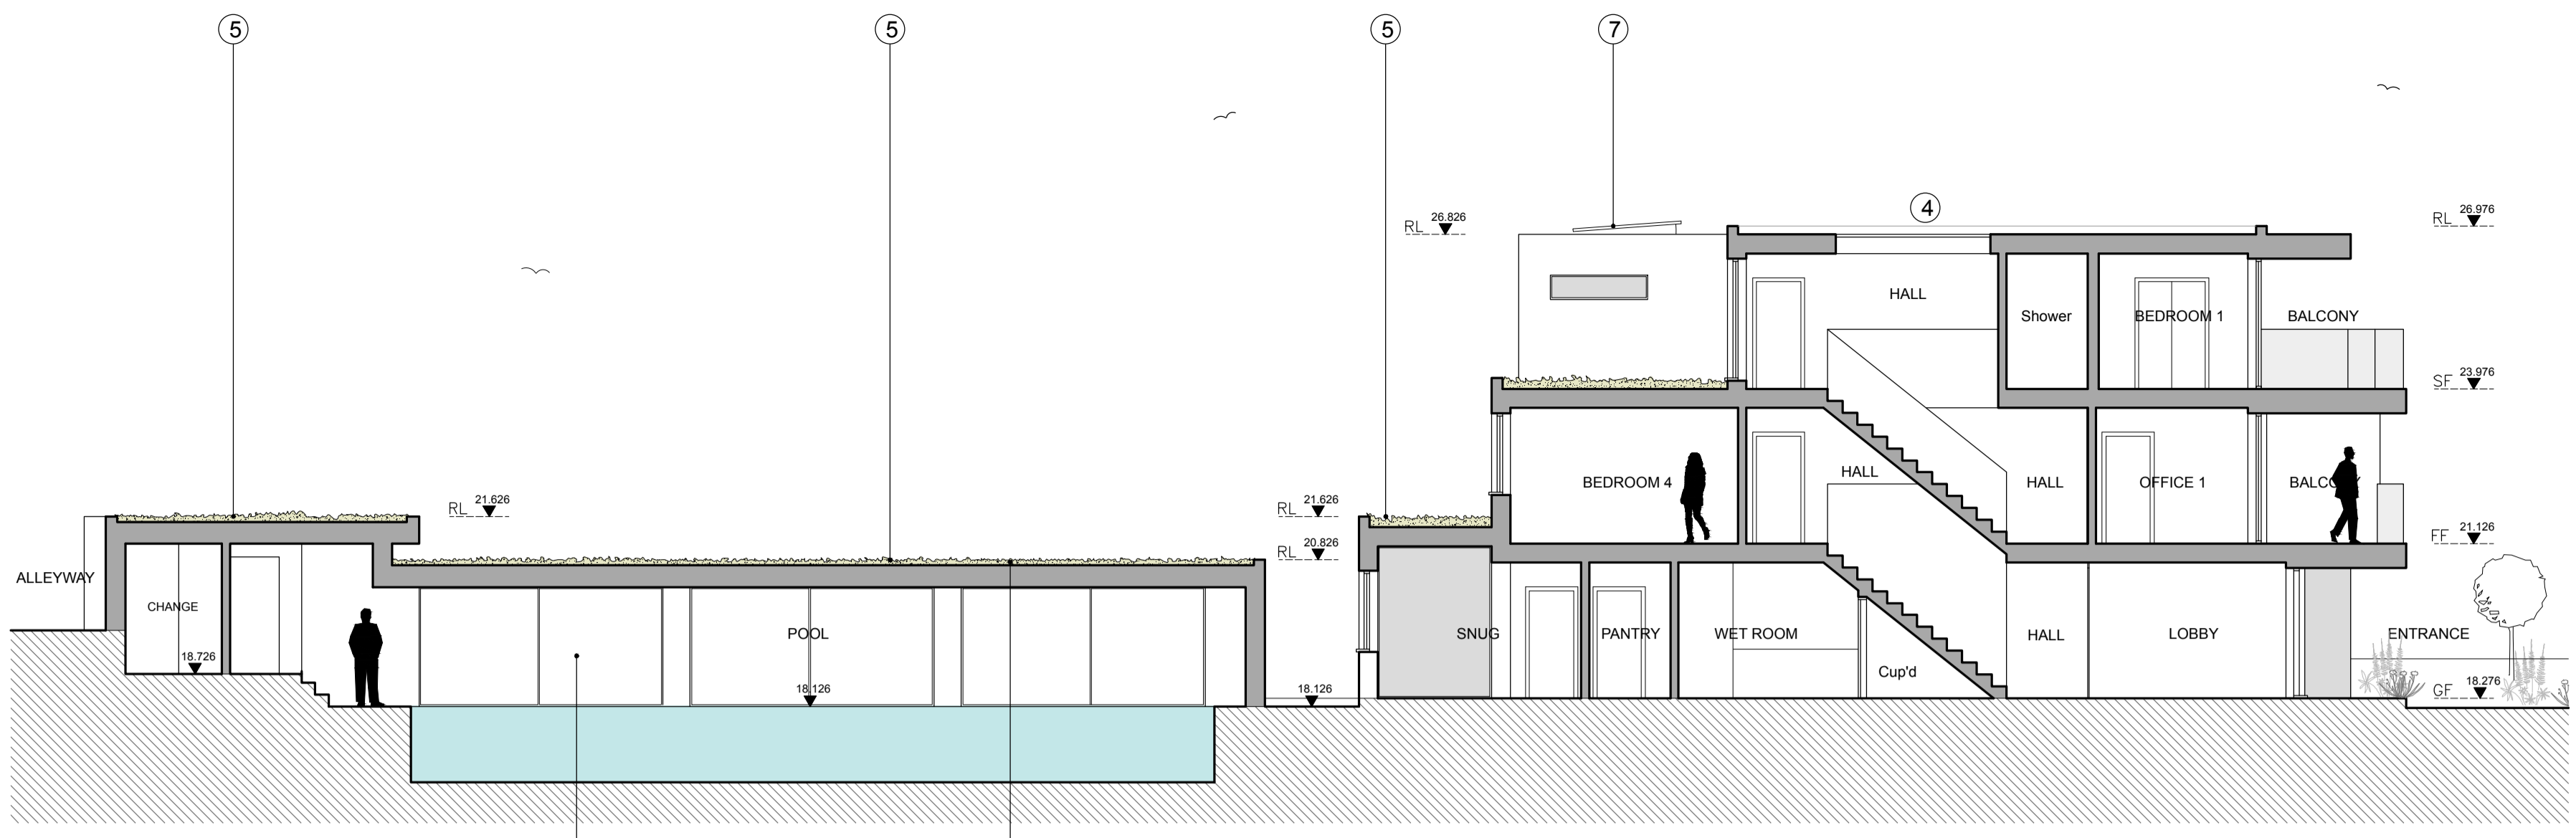

**SECTION BB**

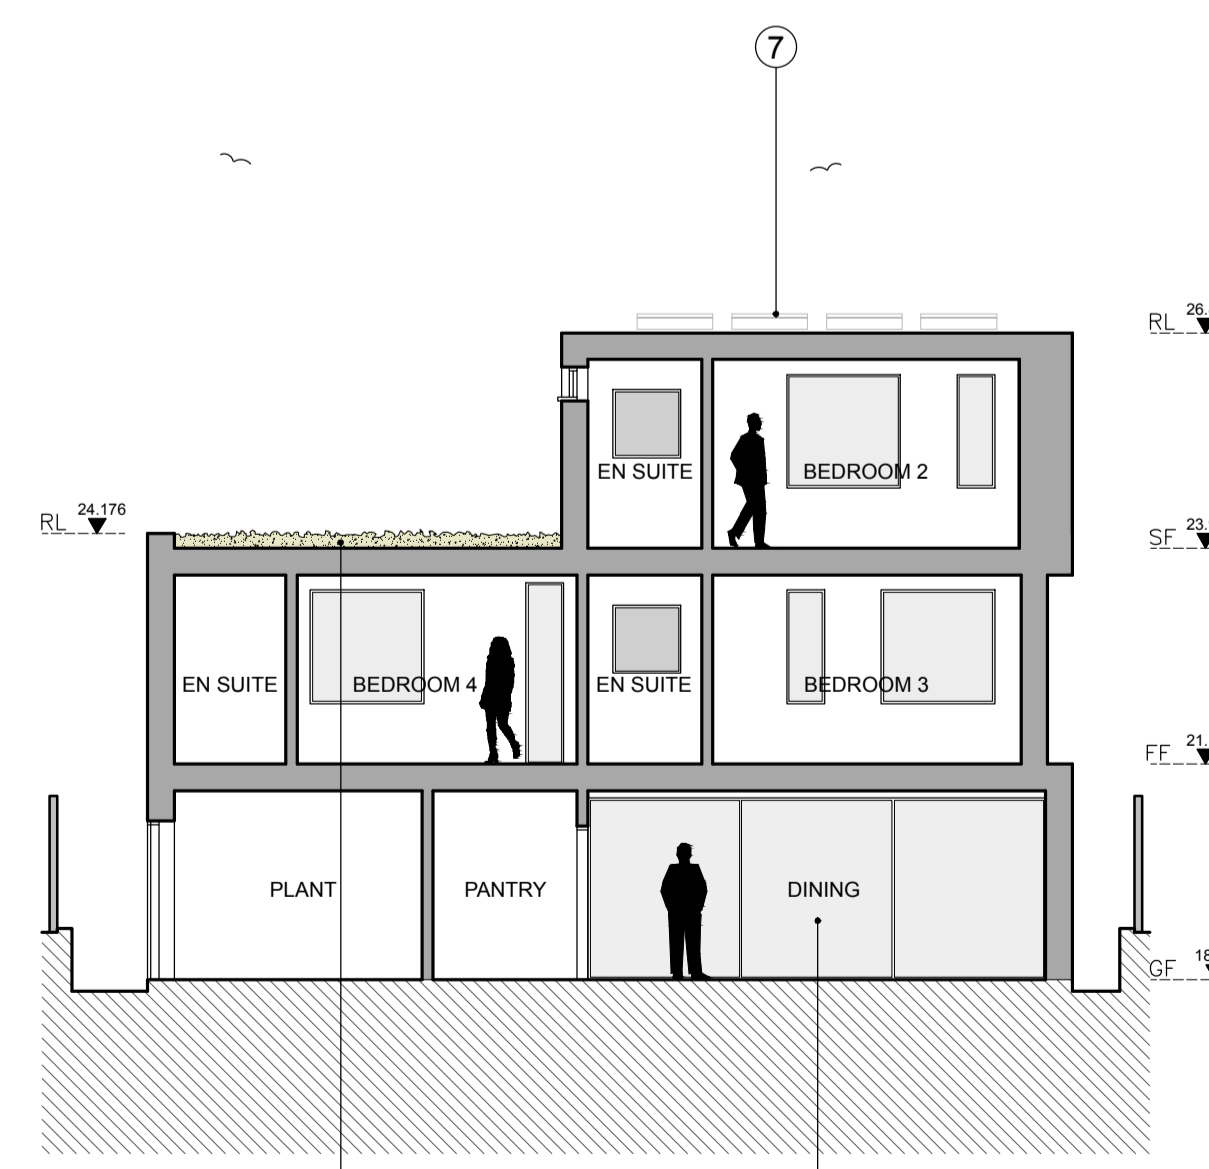



**SECTION CC**

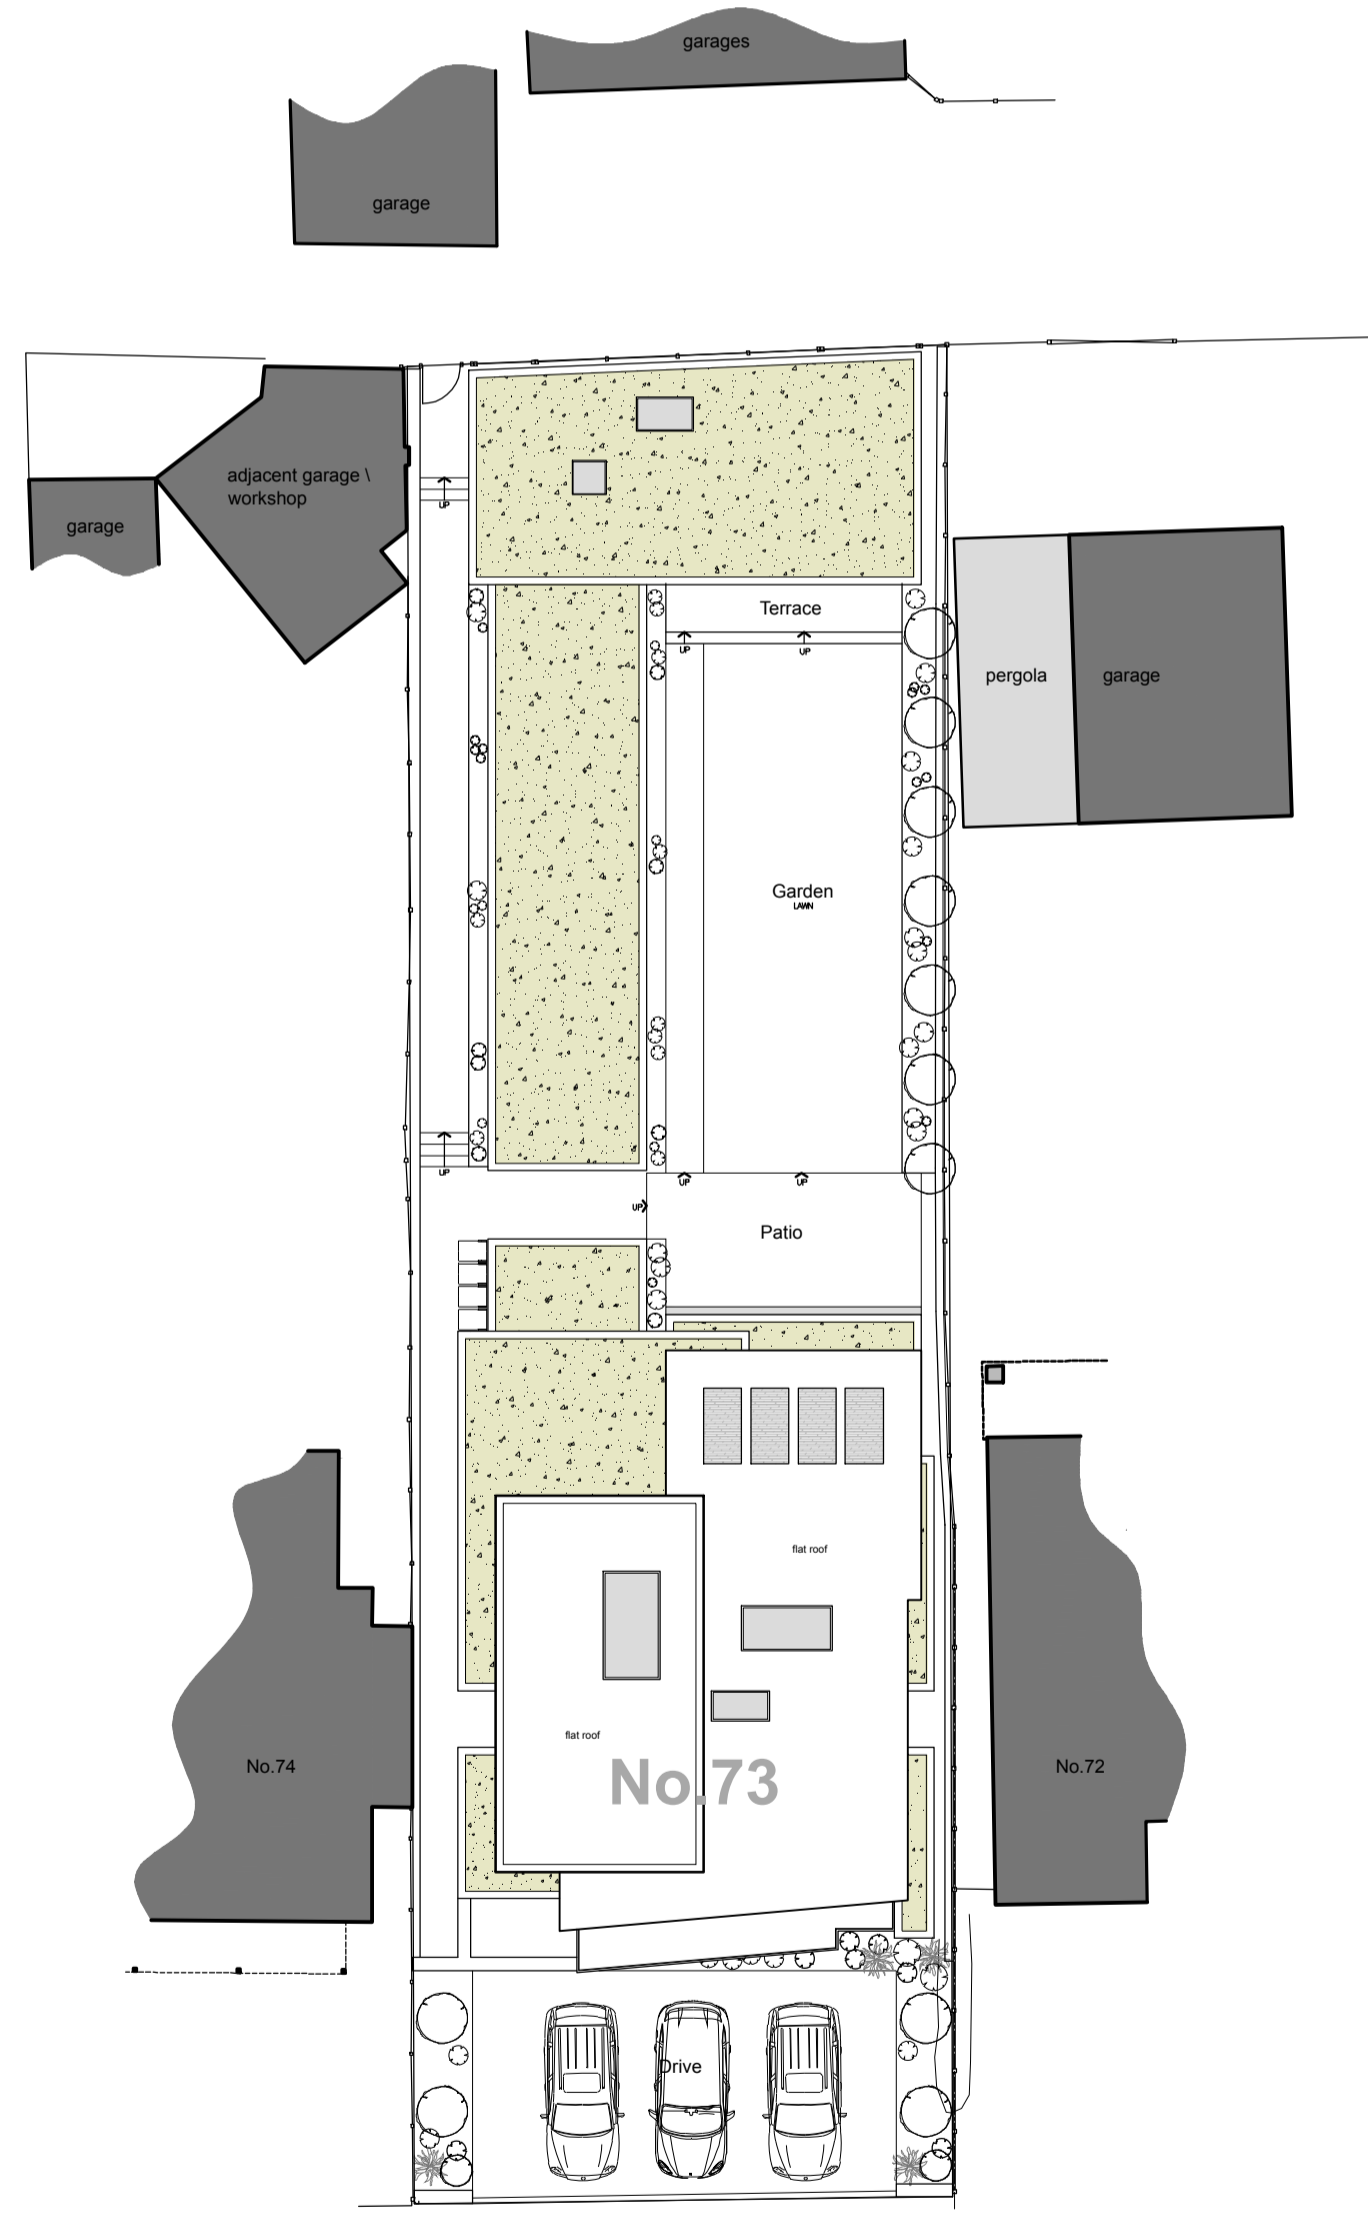

**SITE BLOCK PLAN**  
1:200 @ A1

- KEY**
- ① Painted render
  - ② Low profile powder coated aluminium windows & doors
  - ③ Bespoke metal gates & screen
  - ④ Roof windows
  - ⑤ Wild flower green roof
  - ⑥ Fence line
  - ⑦ Solar Panels
  - ⑧ EV Charging Points

| rev | description            | date     | by |
|-----|------------------------|----------|----|
| A   | SITE BLOCK PLAN ADDED. | 15.04.24 | SW |

  

**ellisdesigns**

client  
Dr Thompson & Ms Acaster  
project  
73 Marine Parade, Tankerton,  
Kent, CT5 2BA  
drawing  
Proposed Site Plan & Sections

scale  
1:100 1:200 @A1  
date  
September 2023  
drawing number

**503\_P01**

drawn by  
SW  
revision  
**A**