




- KEY**
- ① Painted render
 - ② Low profile powder coated aluminium windows & doors
 - ③ Bespoke metal gates & screen
 - ④ Roof windows
 - ⑤ Wild flower green roof
 - ⑥ Fence line
 - ⑦ Solar Panels
 - ⑧ EV Charging Points

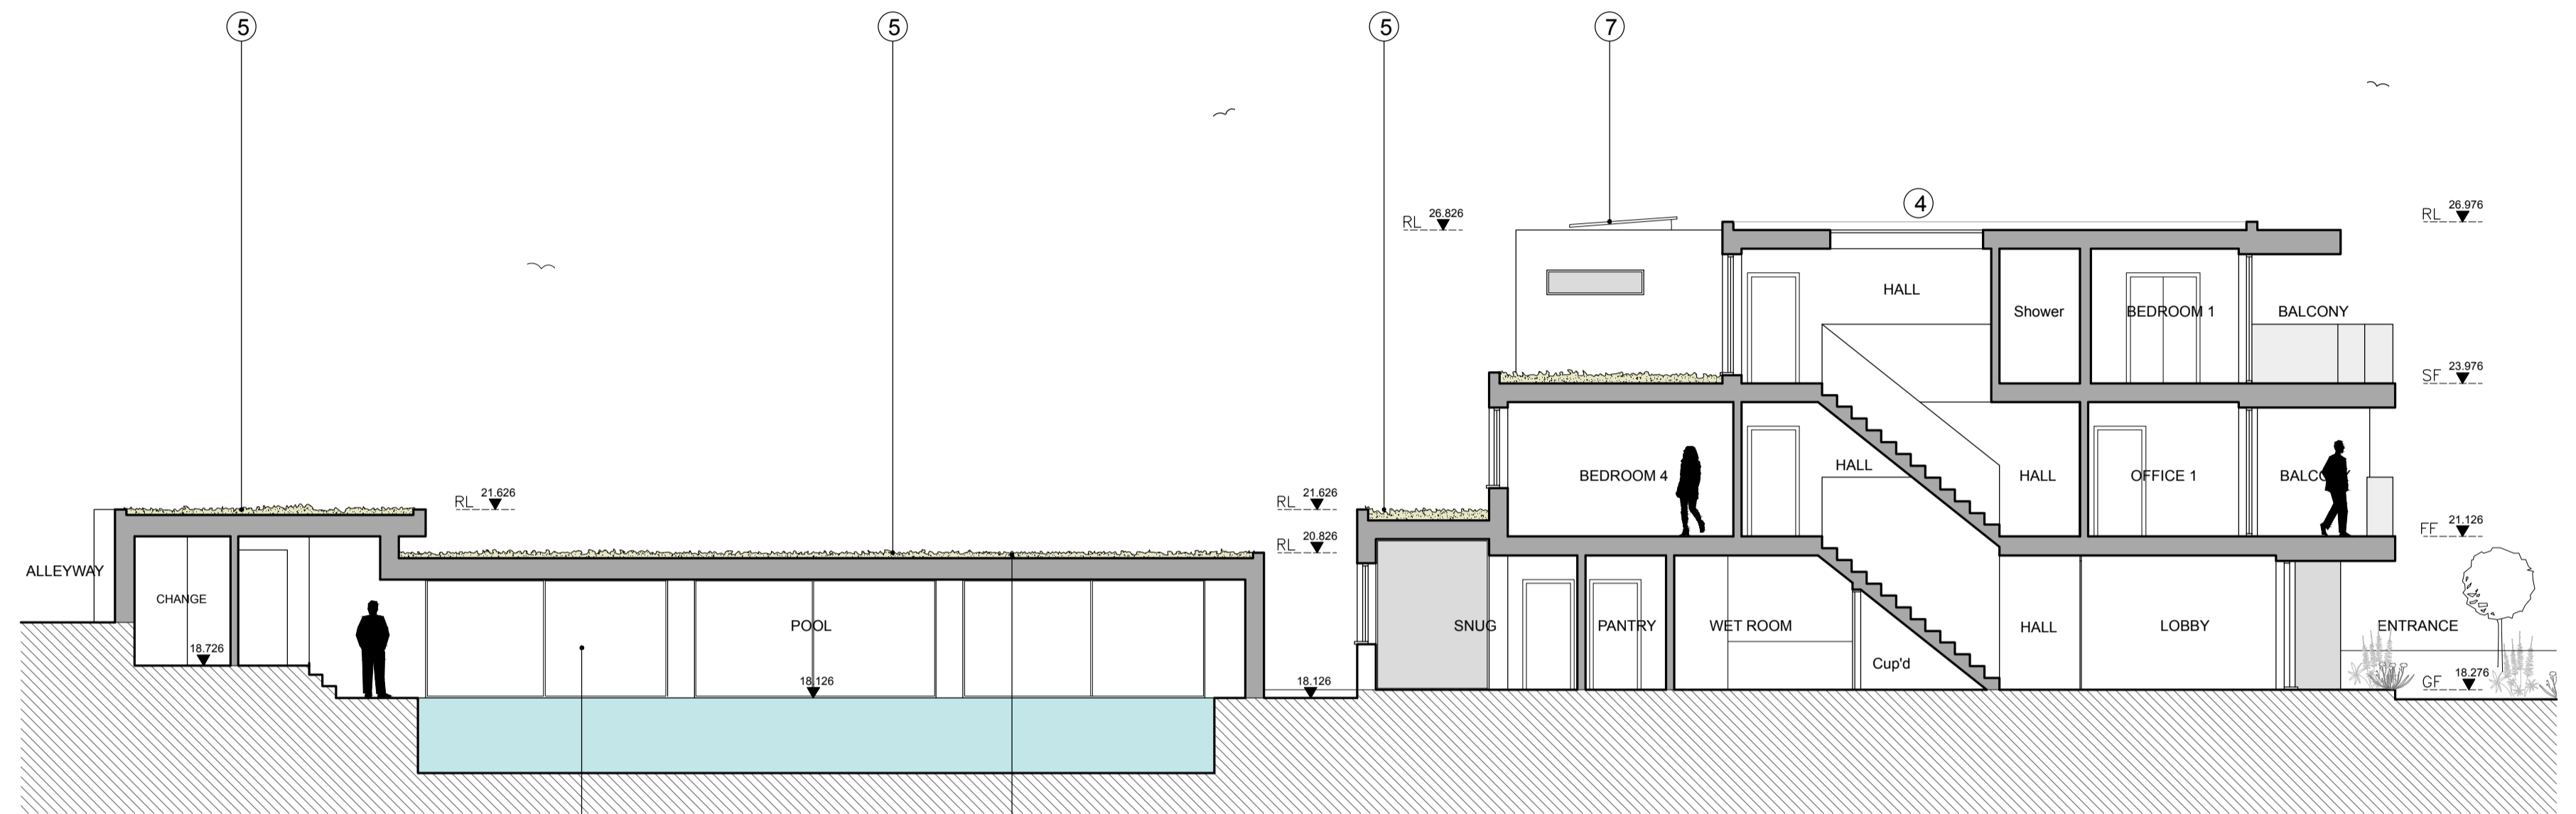

SECTION AA 1:100@A1

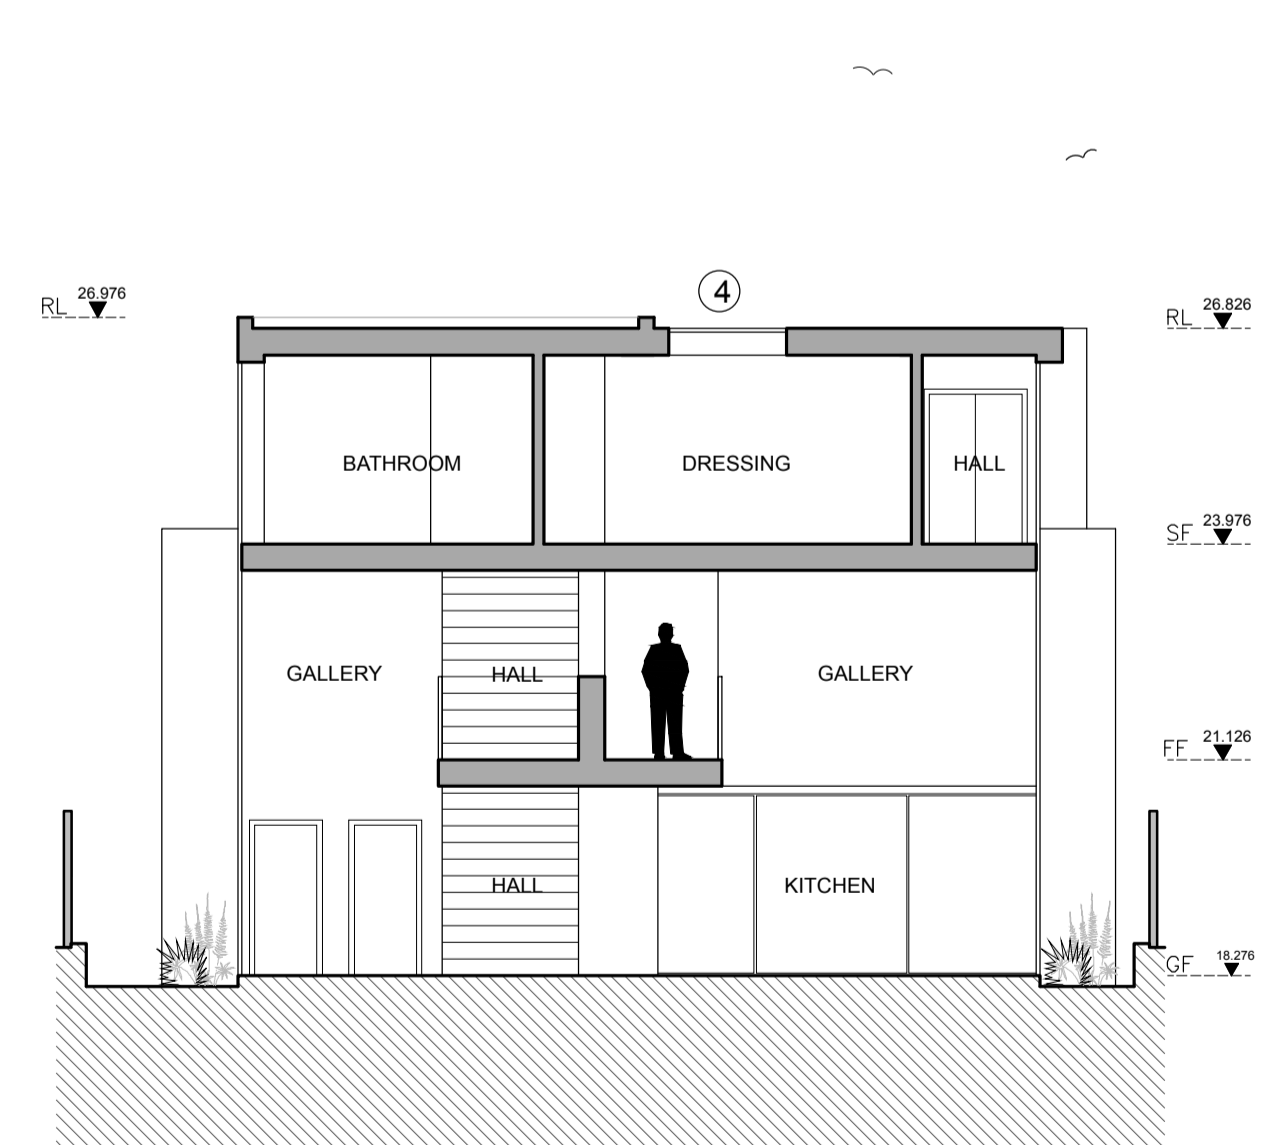


SECTION BB

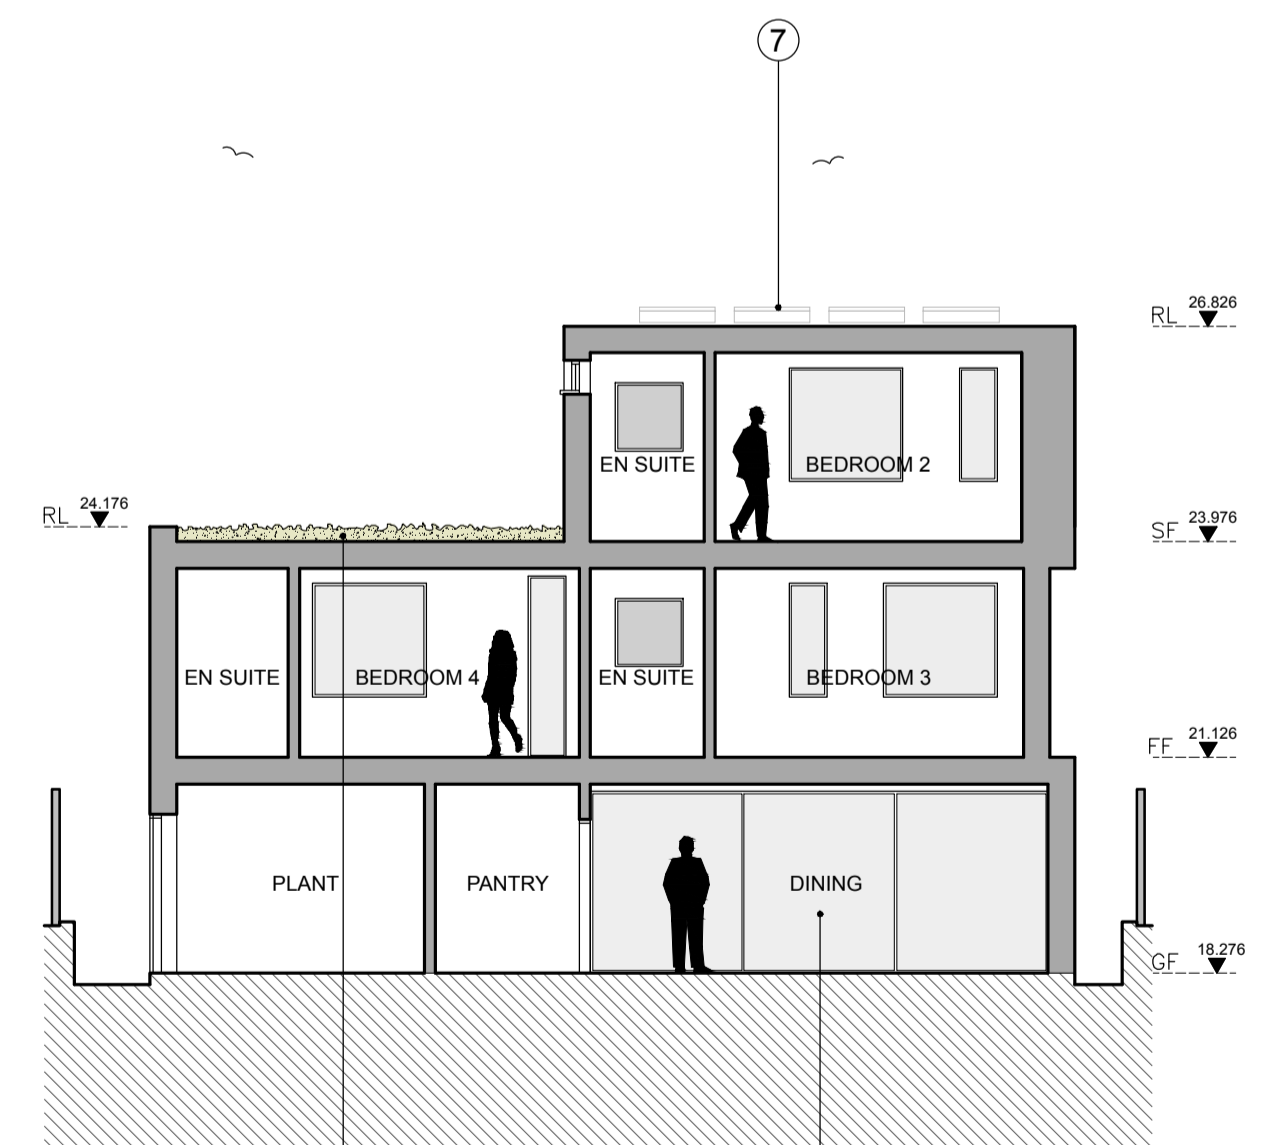

SECTION CC

N
 SITE PLAN
 1:100@A1

rev	description	date	by

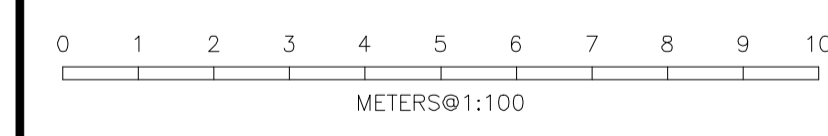

ellisdesigns

client
 Dr Thompson & Ms Acaster
 project
 73 Marine Parade, Tankerton,
 Kent, CT5 2BA
 drawing
 Proposed Site Plan & Sections

scale
 1:100@A1
 date
 September 2023
 drawing number

drawn by
 SW
 revision

503 P01