

The Lodge

Proverbs Green Road

Front Garden

New Security wall

Old gate position


New gate position

Barnston Road

Bin storage

No. 4  
Bishops Green

No. 3  
Bishops Green

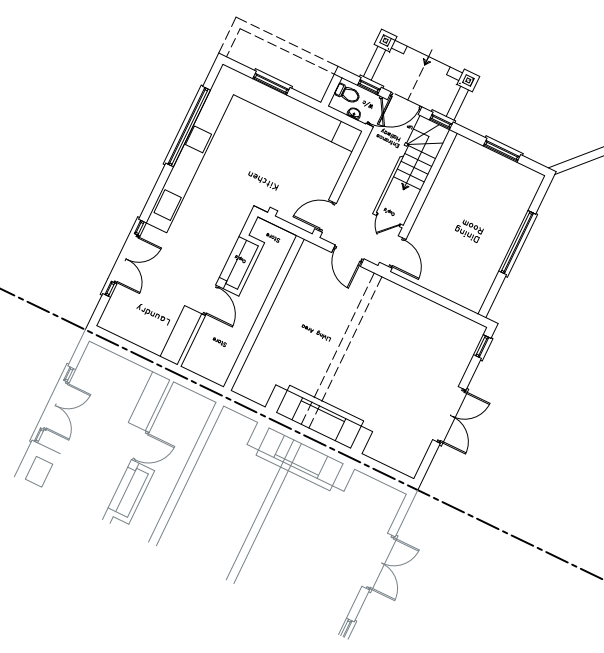

Proposed Site Plan

Rev	Date	By	Chk	Comment

Client  
-

Project Title  
4 BISHOPS GREEN  
BARNSTON, DUNMOW  
ESSEX CM6 1NF

Drawing Title  
PROPOSED BLOCK PLAN

Drawn by: PN      Scale: 1:200 @ A3      Date: FEBRUARY 2024

Designed by: BY      Approved by: -

Drawing No. 200/002      Rev. A