

Proposed Site Plan

Rev	Date	By	Chk	Comment

Client
-

Project Title
4 BISHOPS GREEN
BARNSTON, DUNMOW
ESSEX CM6 1NF

Drawing Title
PROPOSED BLOCK PLAN


Drawn by: PN Scale: 1:200 @ A3 Date: FEBRUARY 2024

Designed by: BY Approved by: -

Drawing No. 200/002 Rev. A



Existing Gate Front Elevation

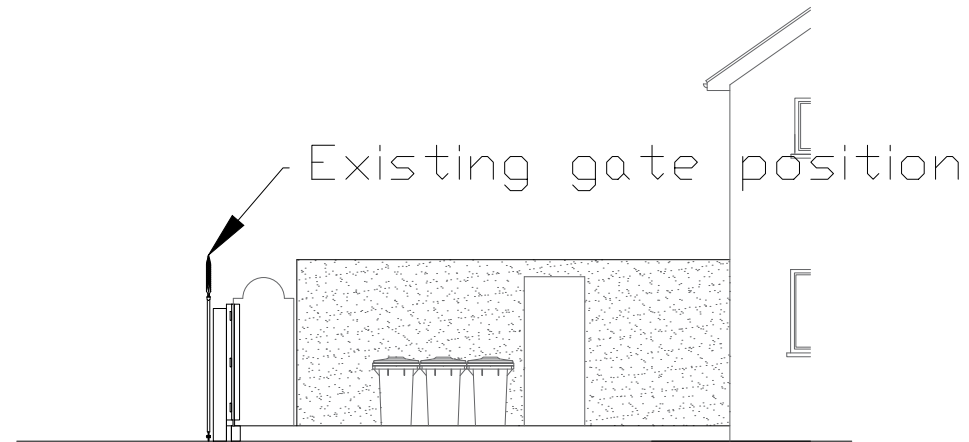


Front

Existing Gate Right Elevation



Proposed Gate Front Elevation

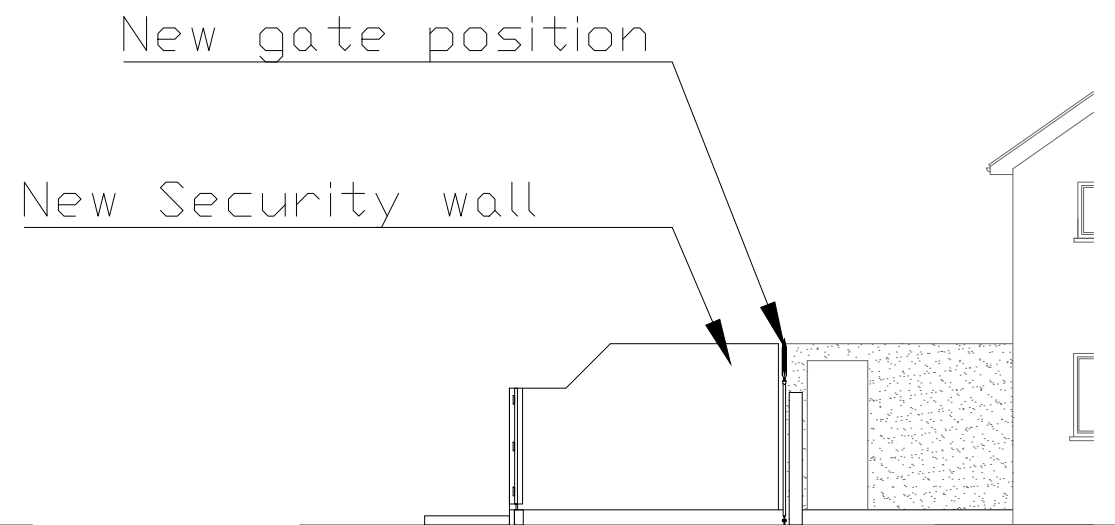

Front

Proposed Gate Right Elevation

Rev	Date	By	Chk	Comment

Client	-
--------	---

Project Title	4 BISHOPS GREEN BARNSTON, DUNMOW ESSEX CM6 1NF
---------------	--

Drawing Title	EXISTING AND PROPOSED ELEVATIONS
---------------	----------------------------------

Drawn by: PN	Scale: 1:100 @ A3	Date: FEB 2024
Designed by: BY	Approved by: -	

Drawing No. 200/003	Rev. -
------------------------	-----------

