


30

36

38

2

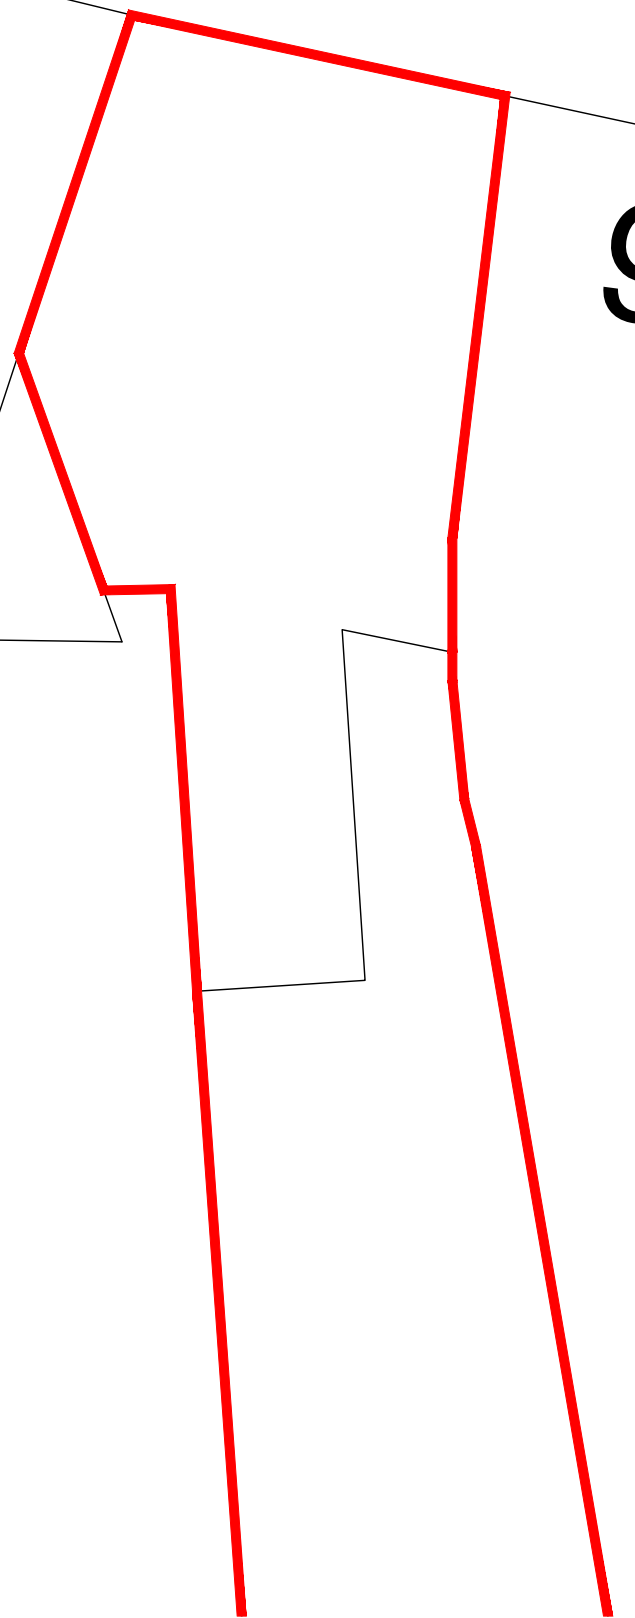

Site Curtilage - - - -



nca-architecture

tel: 01869 226610
email: enquiries@nca-architecture.co.uk
www.nca-architecture.co.uk

7 Court Farm Barns
Medcroft Road
Tackley, OXON
OX5 3AL

Breckon & Breckon
34 High Street
Woodstock

Date: 31/01/2024
Scale: 1:200@A3
Status: Preliminary
Drawn: JC

Existing Site Plan
240001 - A - Ex - 90

Revision: