


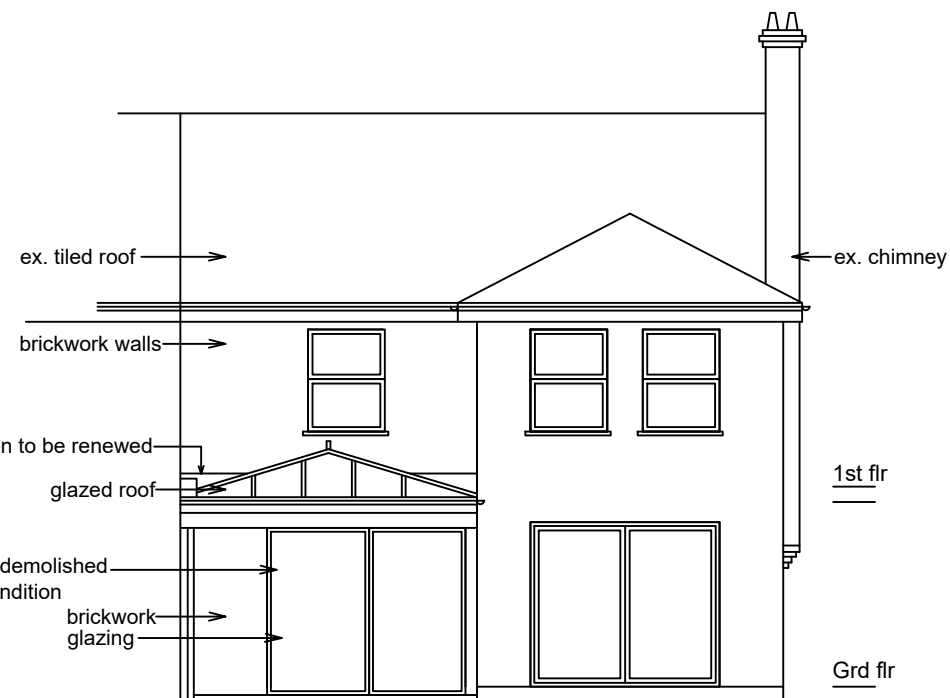

EXISTING WEST ELEVATION



EXISTING EAST ELEVATION



EXISTING NORTH ELEVATION

EXISTING MATERIALS OF HOUSE:
 Existing house pitched roof has grey slate tiles.
 There is a grey flat roof with roof lantern over the existing Kitchen
 Existing walls are red brickwork
 Existing uPVC white double glazed windows.
 Black uPVC downpipes and rainwater gutter.
 Driveway has a gravel finish
 Side boundary with neighbours at no.2 Pinewood Cottage has a shared timber fence.

1 PINWOOD COTTAGES ANTHONYS WOKING		This drawing is © Ascough & Associates	
EXISTING WEST, EAST & NORTH ELEVATIONS		PLANNING APP	
Scale: 1:100		0 1m 2m	
Ascough & Associates 7 Ringley Park Road, Reigate, Surrey <small>01737 248540/01306 500072 julia.mccoughlin@btworld.com</small>		scale: 1:100 date: 11.4.2024 drawn: checked: approved:	job/dwg/rev No 384/3