

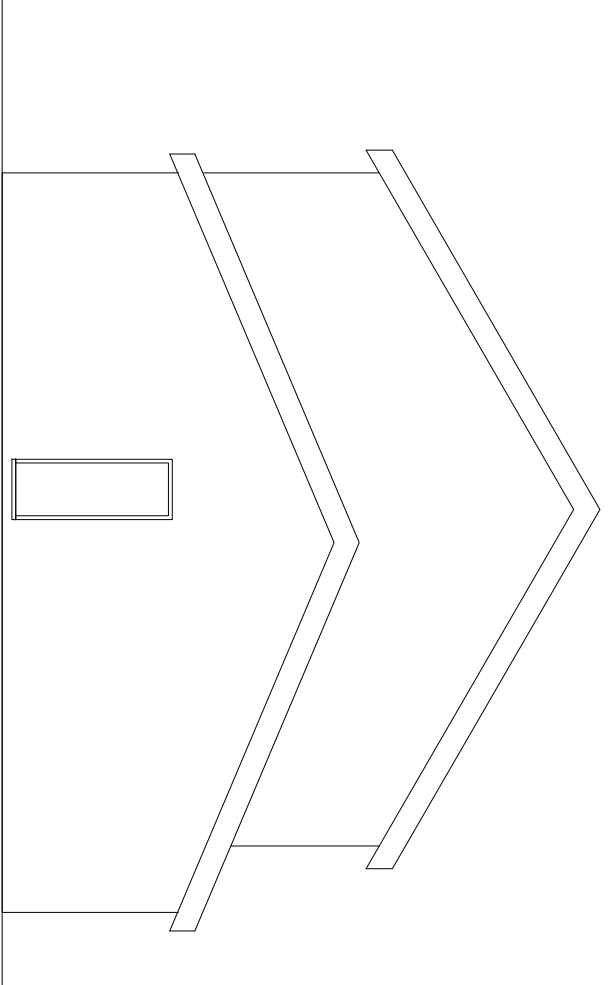



REAR ELEVATION

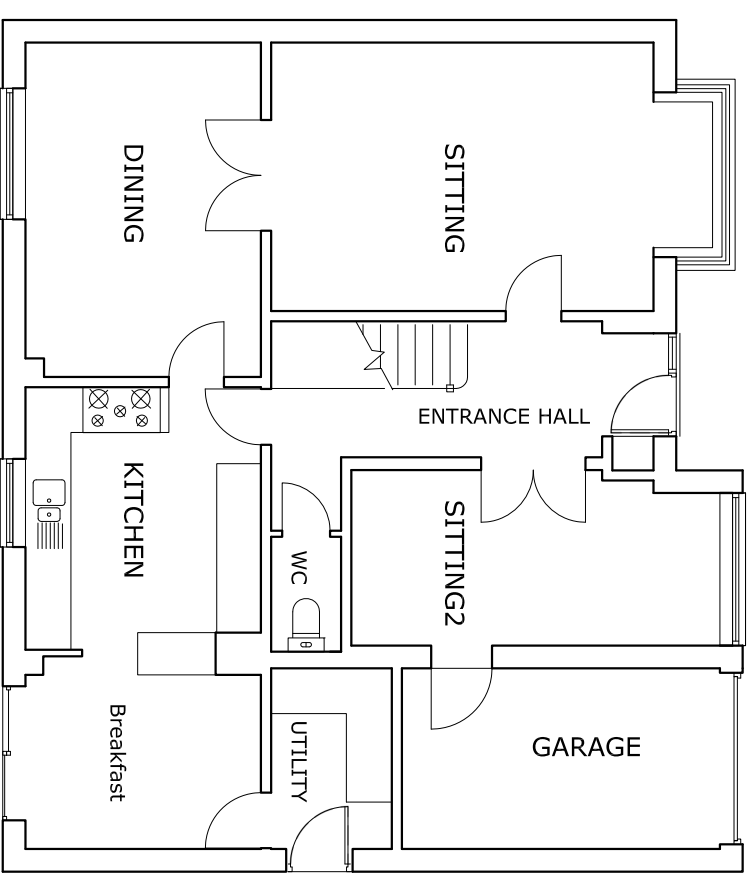

SIDE ELEVATIONS

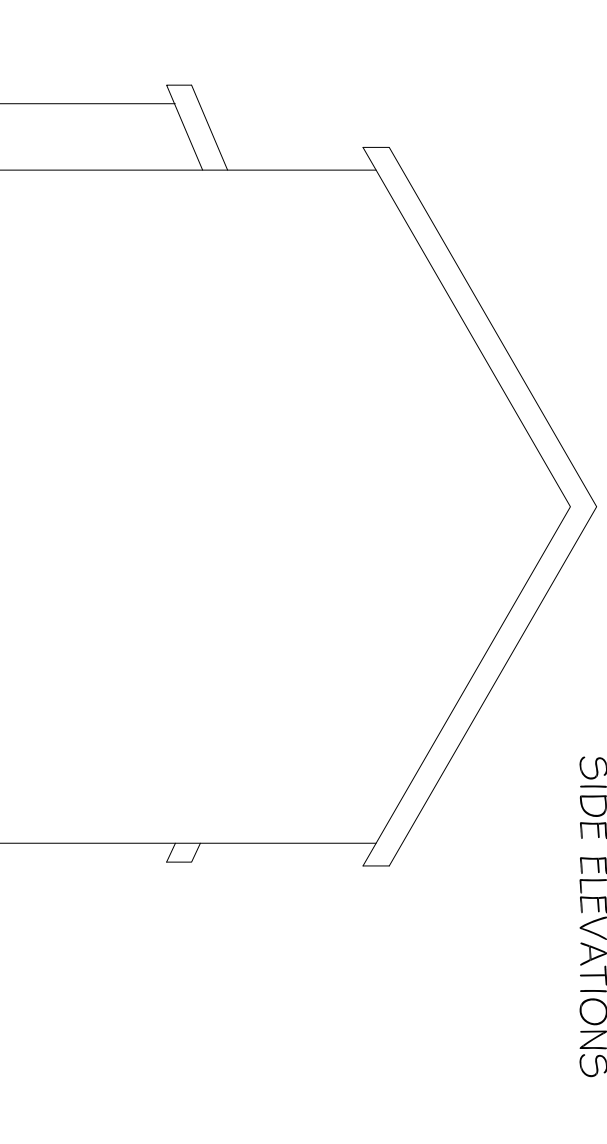


GROUND FLOOR

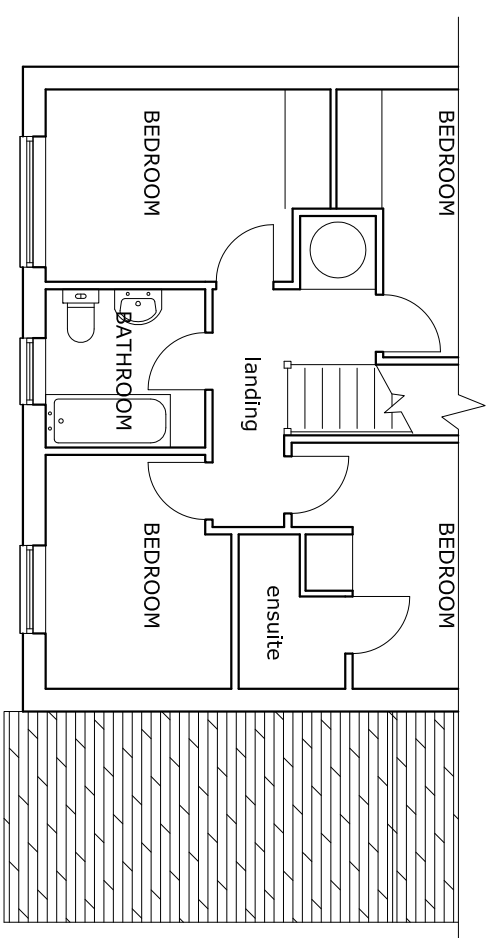

Part FIRST FLOOR



DISCLAIMER
 DIMENSIONS GIVEN ARE IN MILLIMETRES.
 ALL DIMENSIONS GIVEN SHOULD BE CHECKED ON SITE PRIOR TO PROCEEDING WITH WORKS. WHILST EVERY CARE HAS BEEN TAKEN TO ENSURE ACCURACY, THE DESIGNER IS NOT RESPONSIBLE FOR ERROR OR OMISSION OF INFORMATION ON THIS DRAWING. DO NOT SCALE FROM THIS DRAWING EXCEPT FOR PLANNING PURPOSES. ALL REPRODUCTION RIGHTS RESERVED.

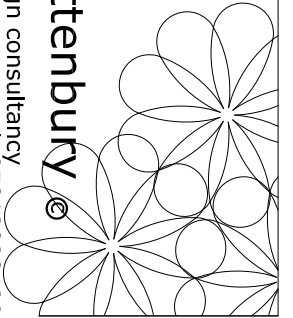

sara a rattenbury ©
 architectural design consultancy
 sara@sarattenbury.com mob 07812828429

TITLE
 EXISTING
 PLANS & ELEVATIONS

ADDRESS
 35 HALSEY DRIVE,
 HEMEL HEMPSTEAD, HP1 3SE.

SCALE 1:100 @ A3 UNLESS OTHERWISE STATED DATE
 DRAWING NO. HD 101-1 REV. JAN 2024