


SITE LOCATION PLAN

SCALE 1:1250

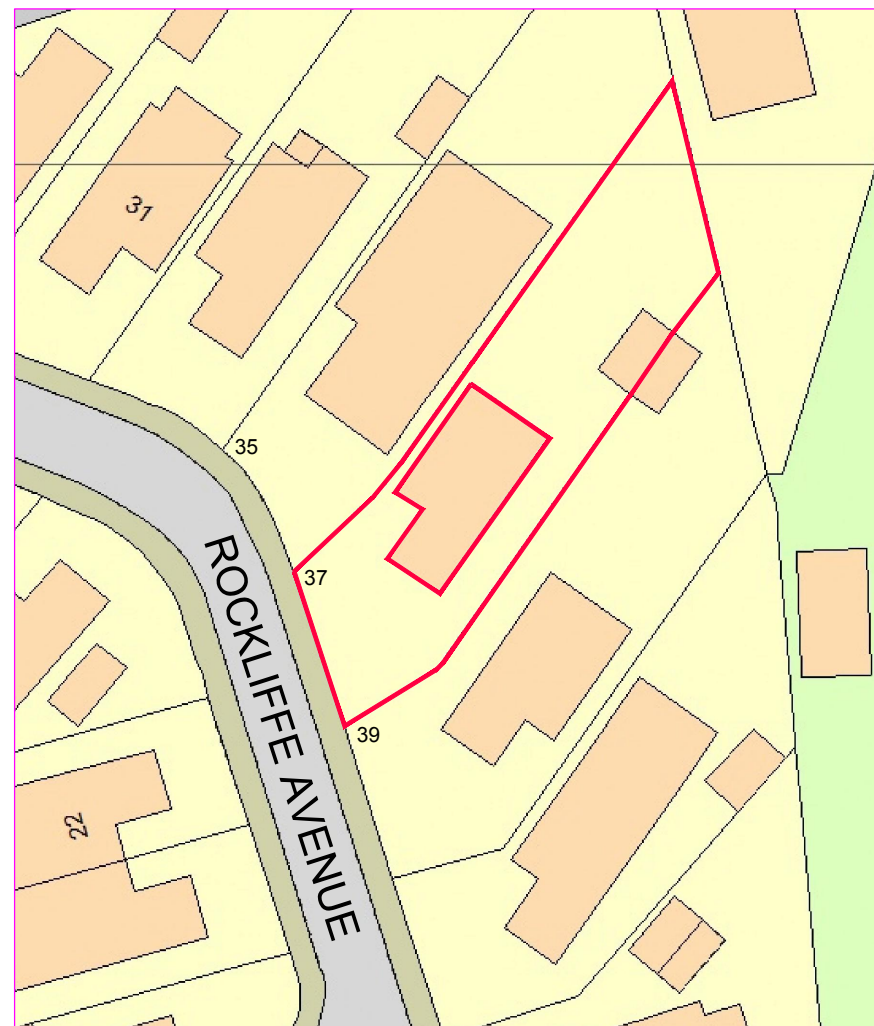

SITE PLAN

SCALE 1:500



CLIENT
MR T CARANGELO
37 ROCKLIFFE AVENUE
KINGS LANGLEY
WD4 8DS

PROJECT
SINGLE STOREY REAR & SIDE EXTENSION
SINGLE STOREY FRONT INFILL EXTENSION

TITLE
SITE PLAN

DRAWING No.
0324 - 01

REVISION
.