


GROUND FLOOR - EXISTING

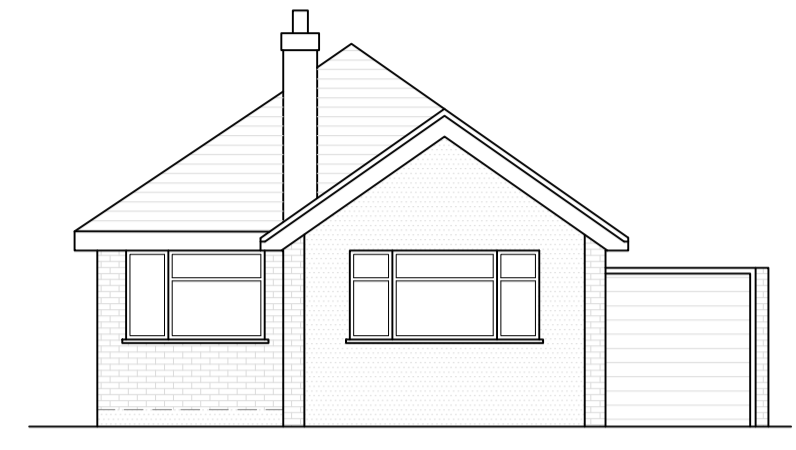


FRONT ELEVATION - EXISTING  
SCALE 1:100




SIDE ELEVATION - EXISTING  
SCALE 1:100




REAR ELEVATION - EXISTING  
SCALE 1:100

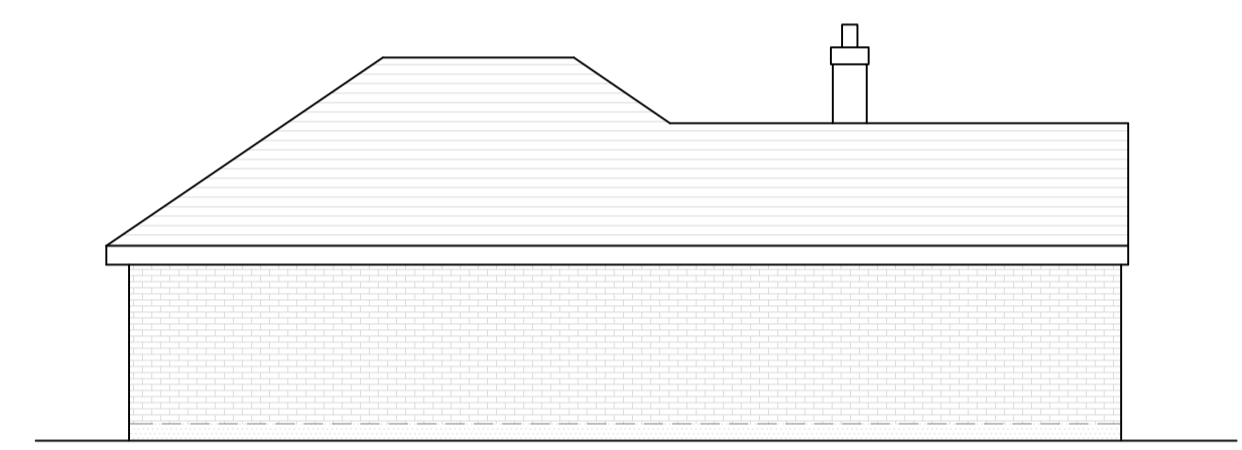

SIDE ELEVATION - EXISTING  
SCALE 1:100

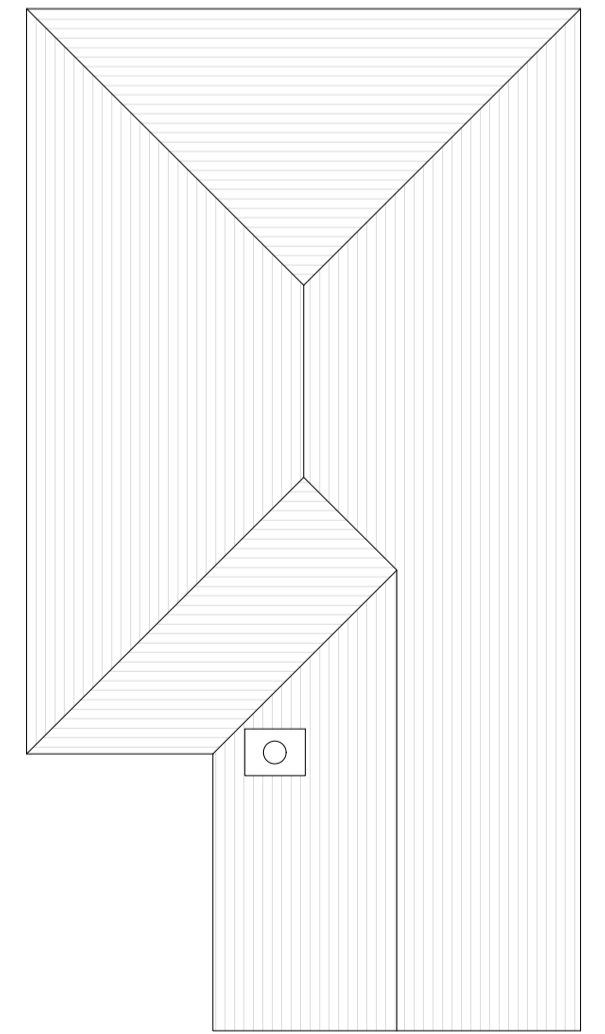

ROOF PLAN - EXISTING  
SCALE 1:100

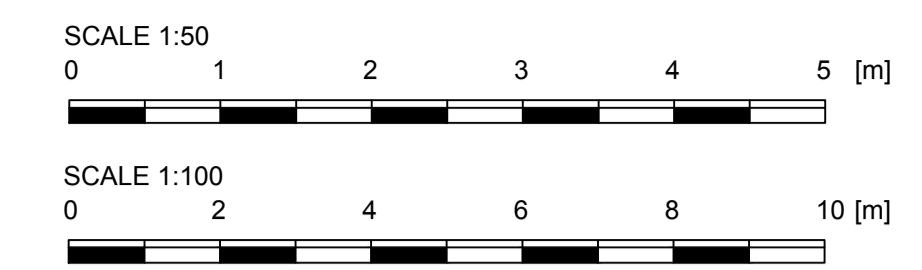

**NOTES AND REVISIONS**

ALL DIMENSIONS SHOWN ARE APPROXIMATE AND WILL VARY DEPENDANT ON CONSTRUCTION DETAILS AND ACTUAL MATERIALS SHOWN. DIMENSIONS SHOWN ARE FOR PLANNING PURPOSES ONLY AND ARE NOT TO BE USED FOR ORDER OF DIMENSION CRITICAL FIXTURES AND FITTINGS. ALL DIMENSIONS SHOULD BE CHECKED ON SITE.

REV	DATE	REMARKS
<b>PLANNING</b>		
PROPOSED GENERAL ARRANGEMENT		
PROJECT SINGLE STOREY REAR & SIDE EXTENSION SINGLE STOREY FRONT INFILL EXTENSION		

©THE COPYRIGHT OF THIS DOCUMENT REMAINS WITH RP PROJECTS LTD

- ALL NEW WORKS TO COMPLY WITH BUILDING REGULATIONS.
- ALL WORK TO BE CARRIED OUT & SUPERVISED BY COMPETENT PERSONS.
- ALL DIMENSIONS IN MM AND TO BE CHECKED ON SITE PRIOR TO COMMENCEMENT OF WORKS.
- EXISTING BOUNDARY LINES TO BE CONFIRMED ON SITE PRIOR TO COMMENCEMENT OF WORKS. CLIENT TO SERVE PARTY WALL ACT NOTICE BEFORE WORK COMMENCES.
- ALL EXISTING FOUNDATIONS, WALLS, BEAMS, FLOORS, ROOF ETC ASSOCIATED WITH THE NEW CONSTRUCTION WORKS TO BE EXPOSED AND INSPECTED PRIOR TO COMMENCEMENT ALL TO THE SATISFACTION OF THE LOCAL BUILDING AUTHORITY.
- # STRUCTURAL ENGINEERS DESIGN RELATING TO STRUCTURAL ELEMENTS CONTRADICTS ARCHITECTS DRAWING & SPEC ENGINEERS DESIGN PREVAILS.
- ALL MATERIALS TO MATCH EXISTING UNLESS OTHERWISE STATED.

DATE: 01/03/24 SCALE: 1:50 UNO

DRAWING No. 0324 - 02 REVISION

MR T CARANGELO  
37 ROCKLIFFE AVENUE  
KINGS LANGLEY  
WD4 8DS

enquiries: info@rpprojects.co.uk