


 0 20 40 60 80 100m
© Crown copyright 2024 Ordnance Survey 100053143
SITE LOCATION PLAN - 1:1250

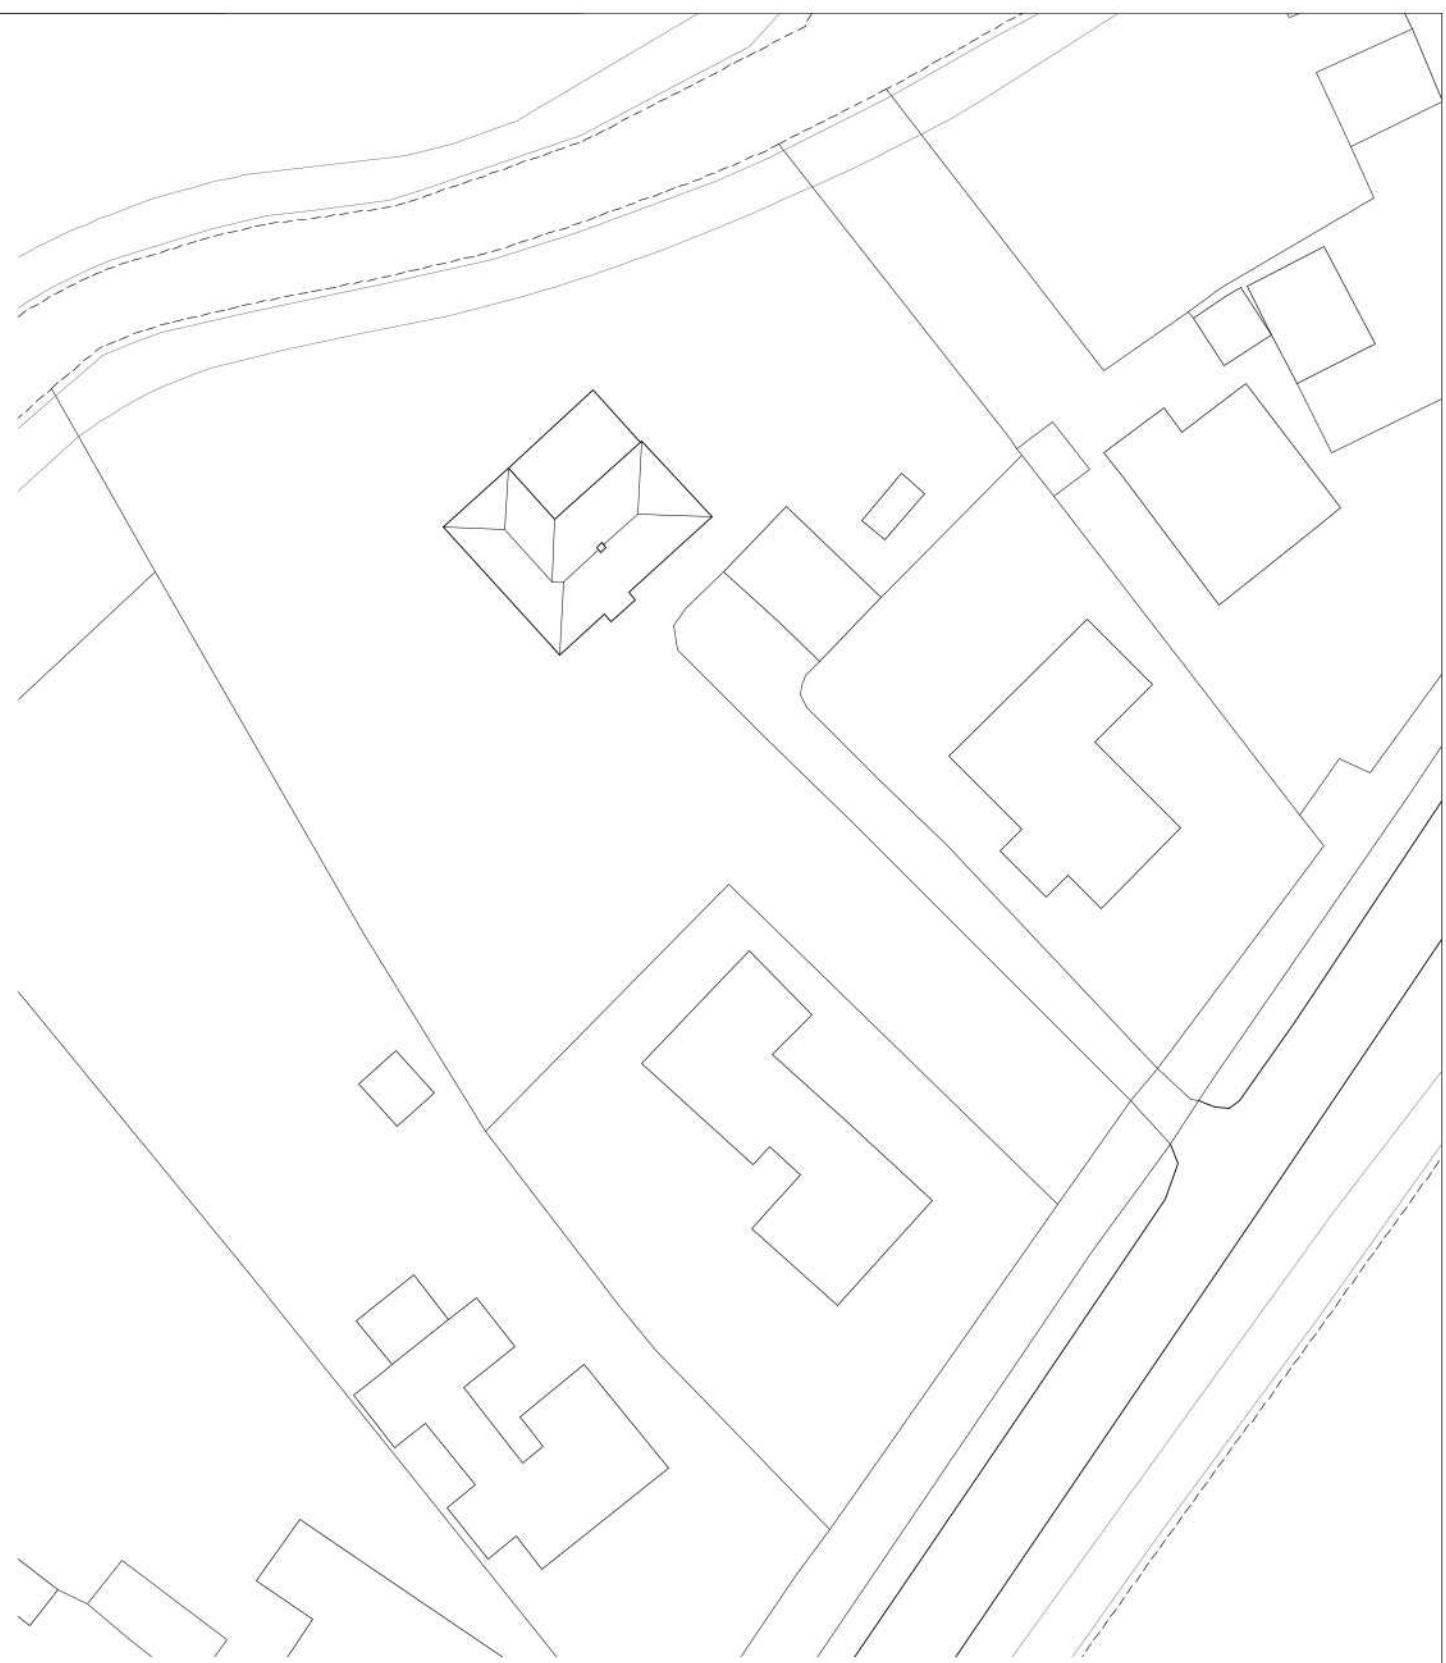

EXISTING SITE PLAN - 1:500


**ANDREW CLOVER
PLANNING
AND DESIGN**
T: 01507 307485
mail@andrewcloverplanninganddesign.co.uk
www.andrewcloverplanninganddesign.co.uk

Project	Extensions & Alterations	
Location	Conifer Drive, Saltfleet	
Drawing Title	Site Location and Existing Site Plans	
Status	Planning	
Date	15.04.2024	
Scale	1:1250 and 1:500 @ A3	
Drawing No.	62224-01	Rev
<small>This drawing is for illustrative purposes and for planning approval only. It should not be used for construction and therefore risk identification under the Construction (Design & Management) Regulations has not been carried out.</small>		
<small>This drawing is the property of Andrew Clover Planning and Design Ltd and must not be reproduced without prior written consent.</small>		
<small>Do not scale from this drawing, use printed dimensions only.</small>		