



0 3m
1:100 @ A3

Notes:
BPB Architect shall have no responsibility for any use made of this document other than for that which it is prepared and issued.


Drawings can be scaled for planning purposes only - do not scale off drawings for construction

All dimensions and levels to be checked on site before work commences.

Any drawing errors or divergences should be brought to the attention of BPB Architect at the address shown below.

Drawing Key:


- Application Site
- Existing
- Proposed

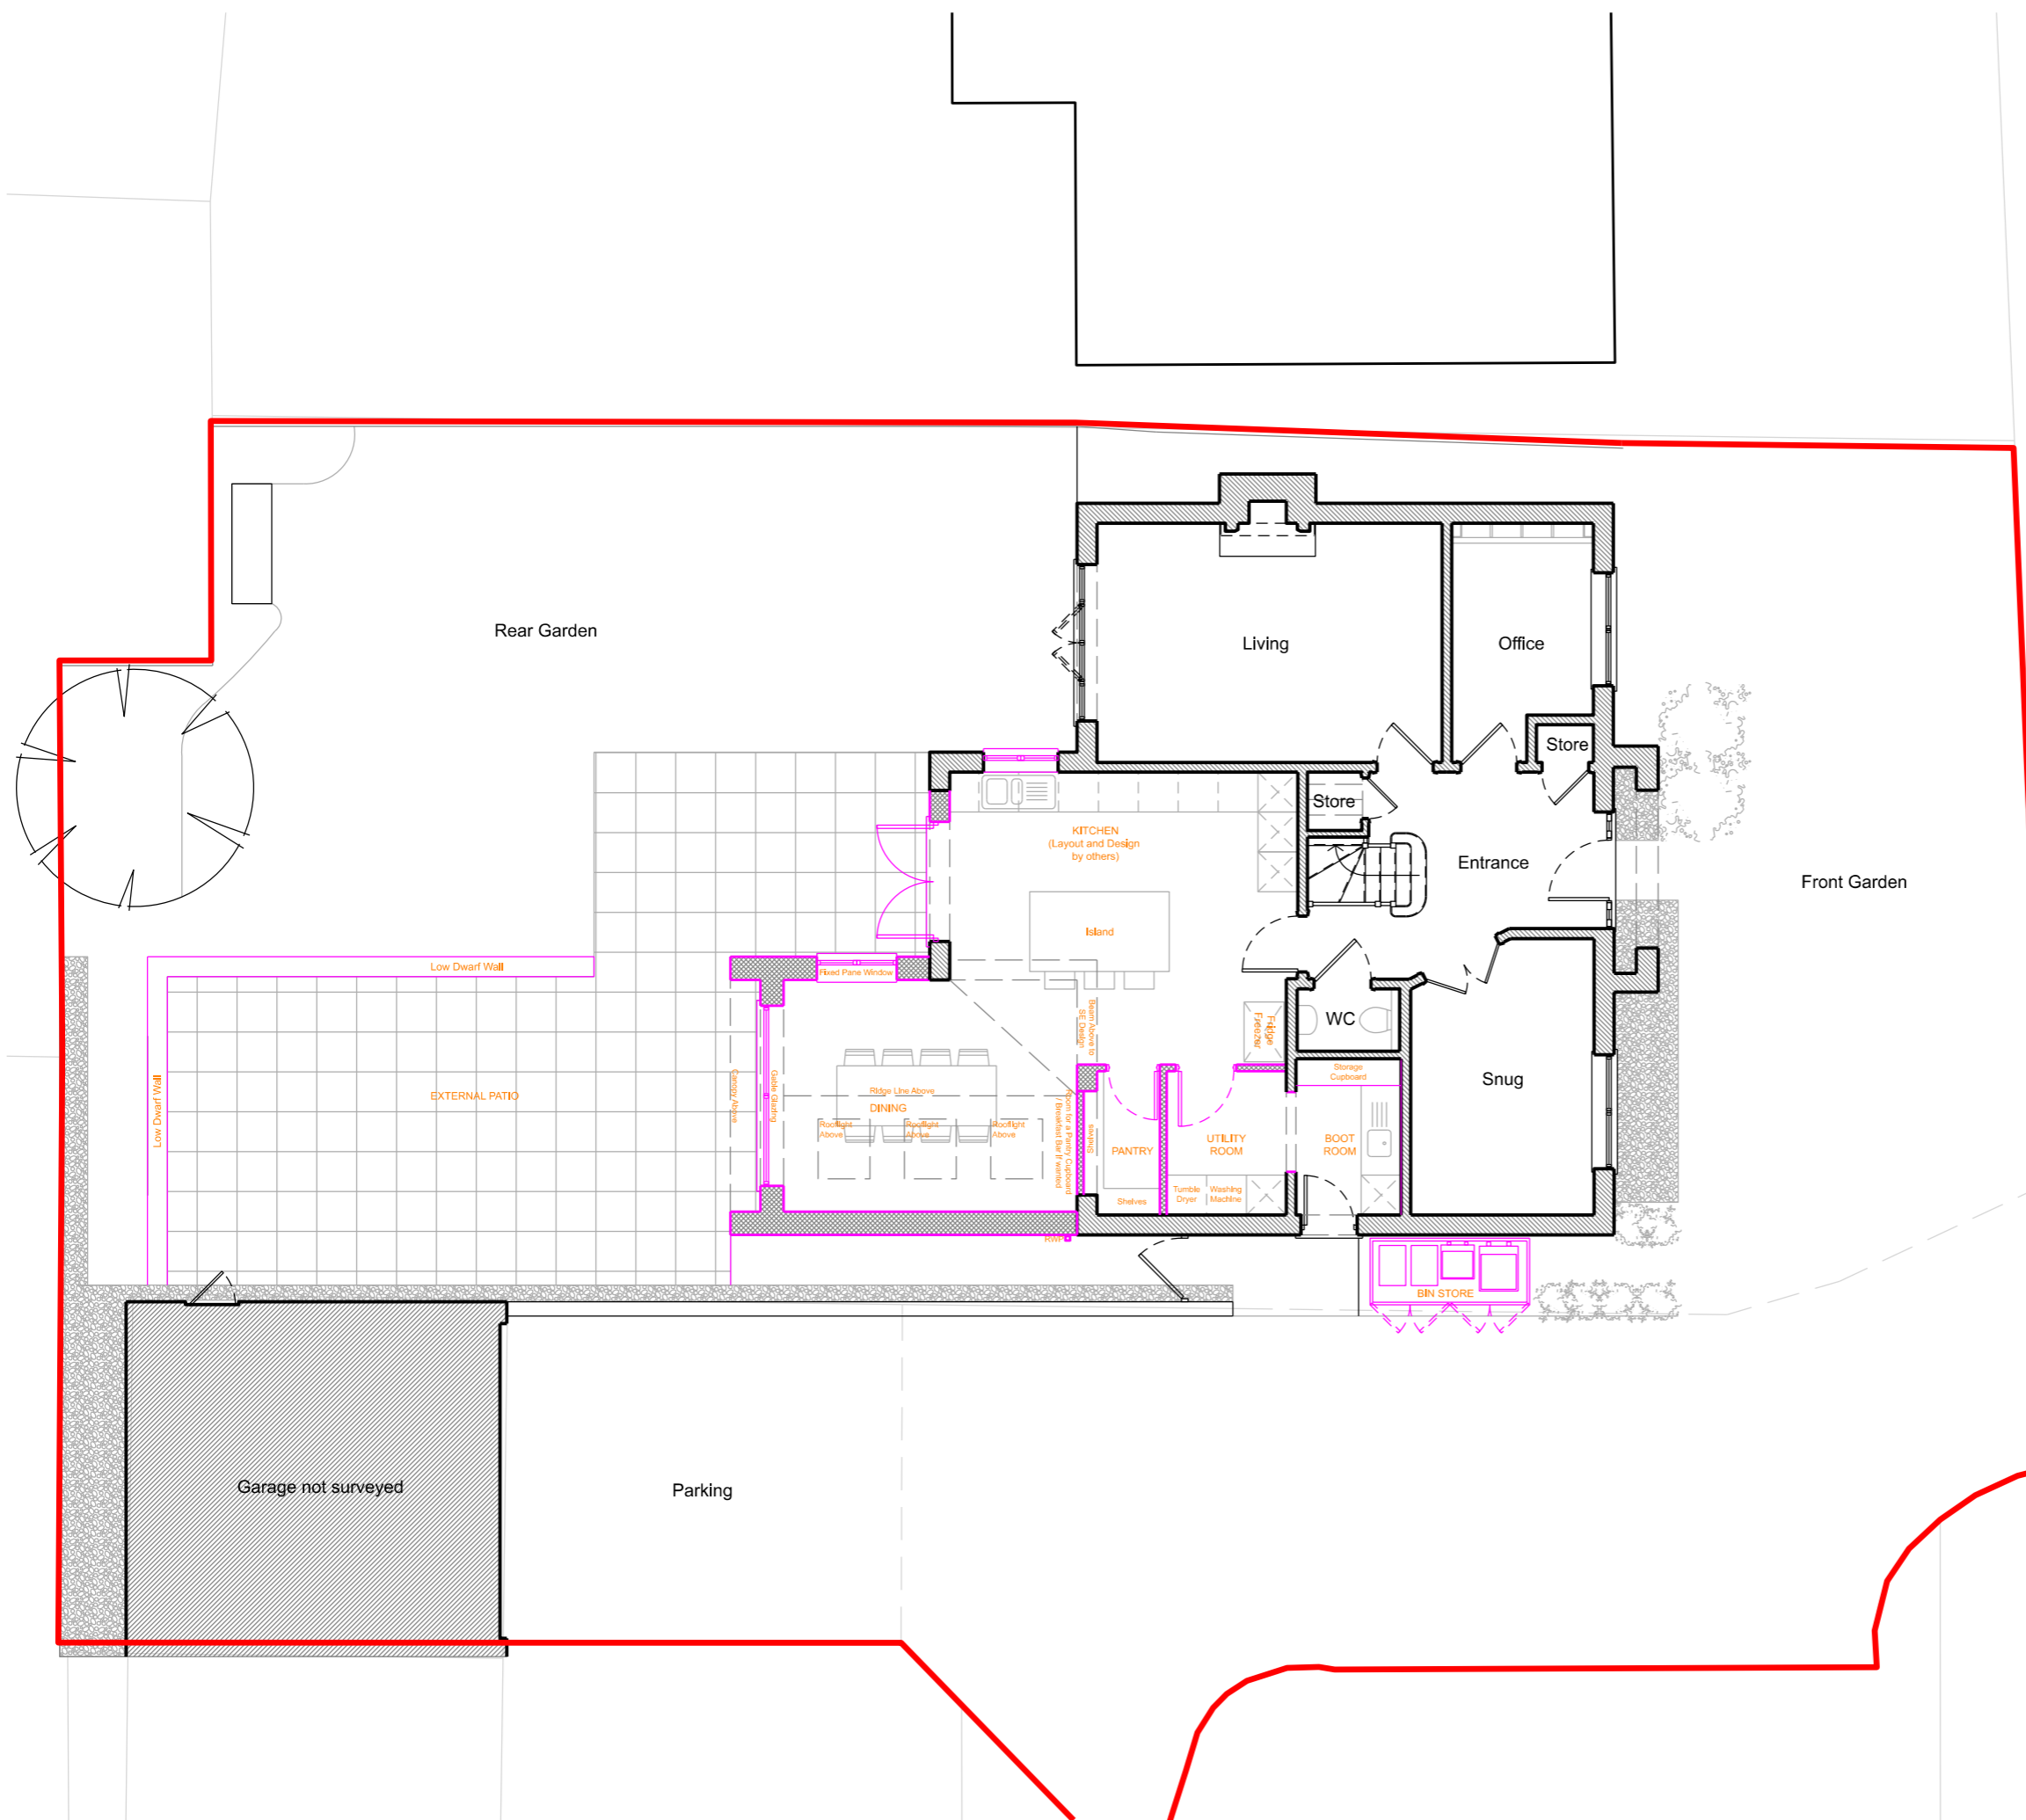

Revision	Description	Date
----------	-------------	------

Drawn BPB	Date Created 09.04.24
--------------	--------------------------

Project
126
Church Farm Rd
Emersons Green
Bristol
BS16 7BF



Title
**Proposed
Ground Floor Plan**

Drawing Reference
BPB-24-008

Drawing No DR-016	Revision -
----------------------	---------------

Scale
1:100@A3