



GROUND FLOOR PLAN
SCALE 1:100

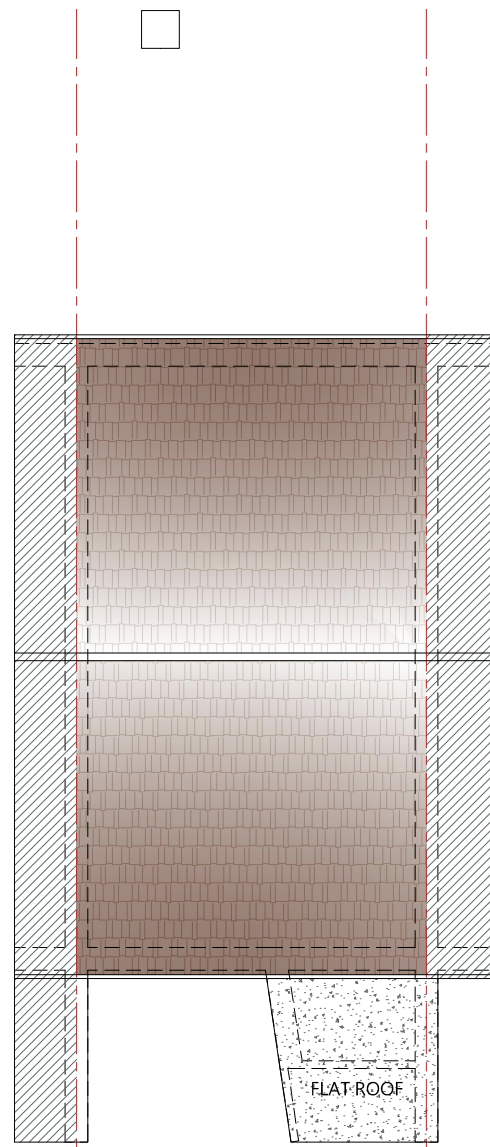

ROOF PLAN
SCALE 1:100

This drawing is not for CONSTRUCTION purposes. If no dimension is given, we take no responsibility for any dimension obtained by measuring or scaling from this drawing. This drawing is the property of Maplin Studio Limited. It is copyright protected and is not to be reproduced, disclosed or copied without written permission.

Reference drawings					
Drawing No.	Rev	Drawing title			
0	EXISTING PLANS	DC	OM	TA	11/04/2024
Rev	Description	Drawn by	Checked by	Appd by	Date
Please check scale bar before scaling this drawing				A3	Scale (at full size)
0	1	2	3		
Project REAR EXTENSION					
Location 72 SILK MILL ROAD, WATFORD, WD19 4JY					
Title EXISTING PLANS					
 Office 203b, Us&Co Stratford, 11 Burford Rd, London E15 2ST Tel. +44(0)203 4755544 projects@maplinworld.com					
Dwg No.	Phase:	Sheet	Rev.		
MS15001	PRIOR APPROVAL	1 of 1	0		