



Ground Floor Plan

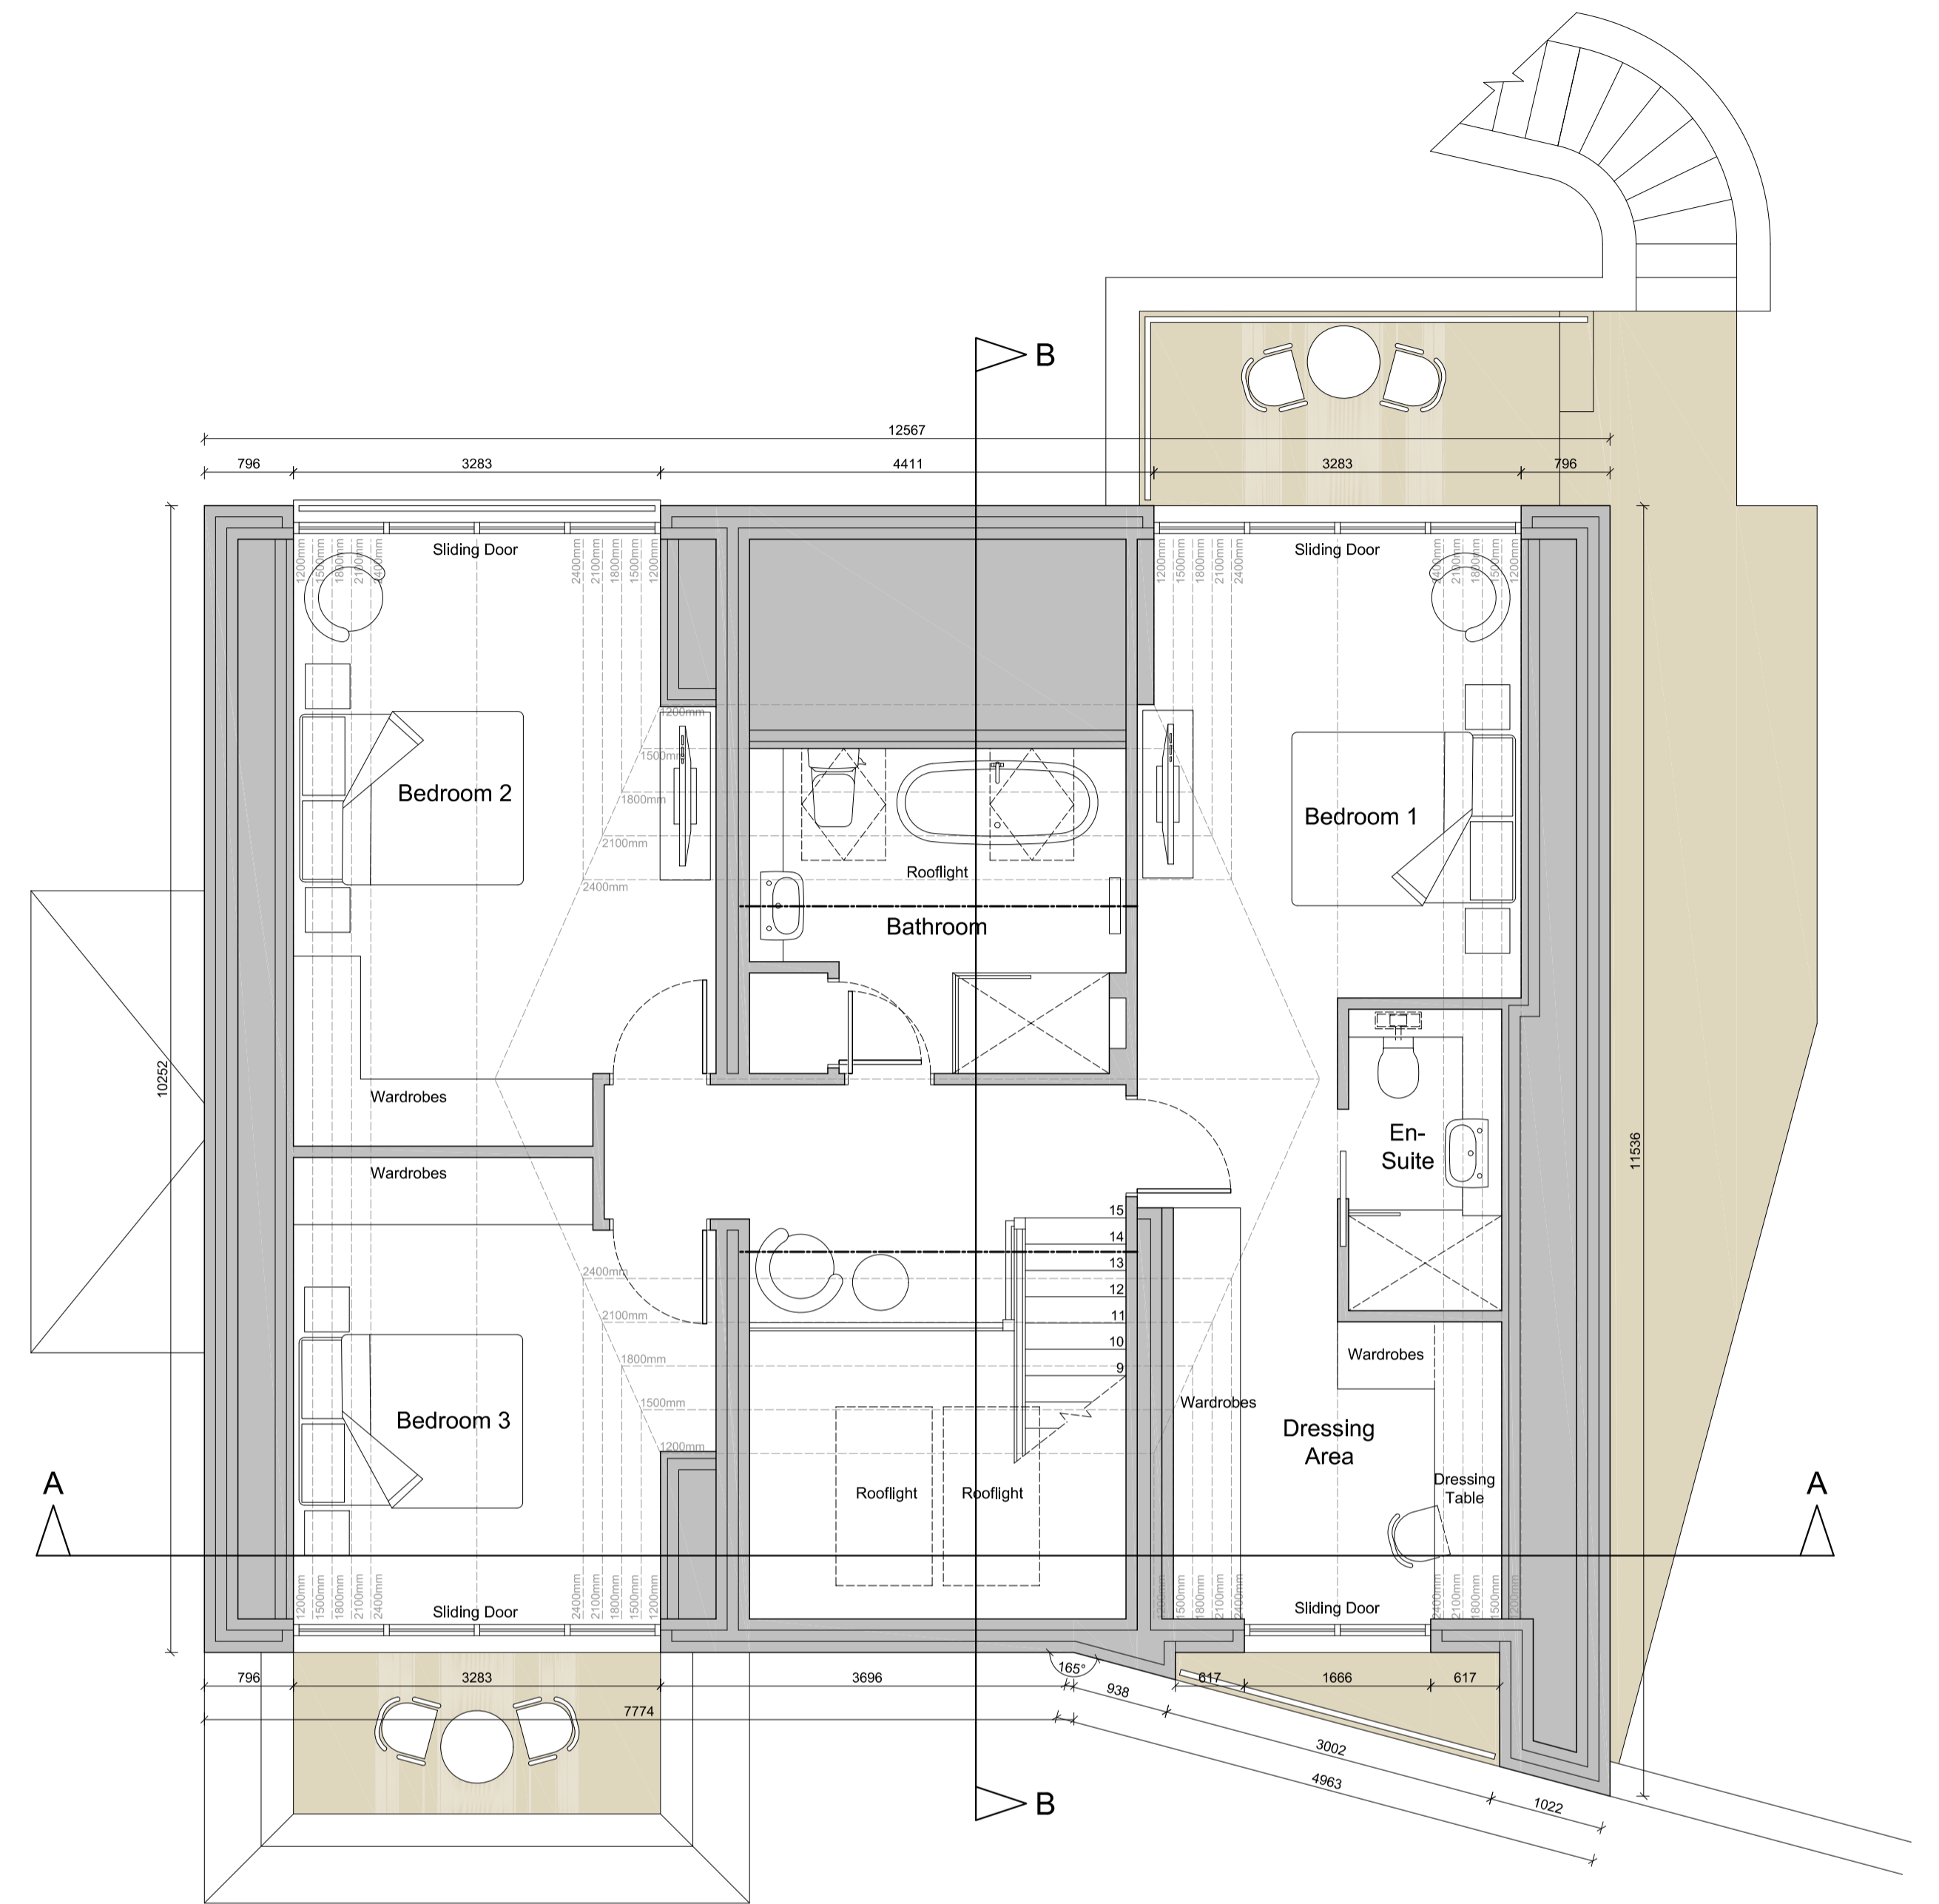

First Floor Plan

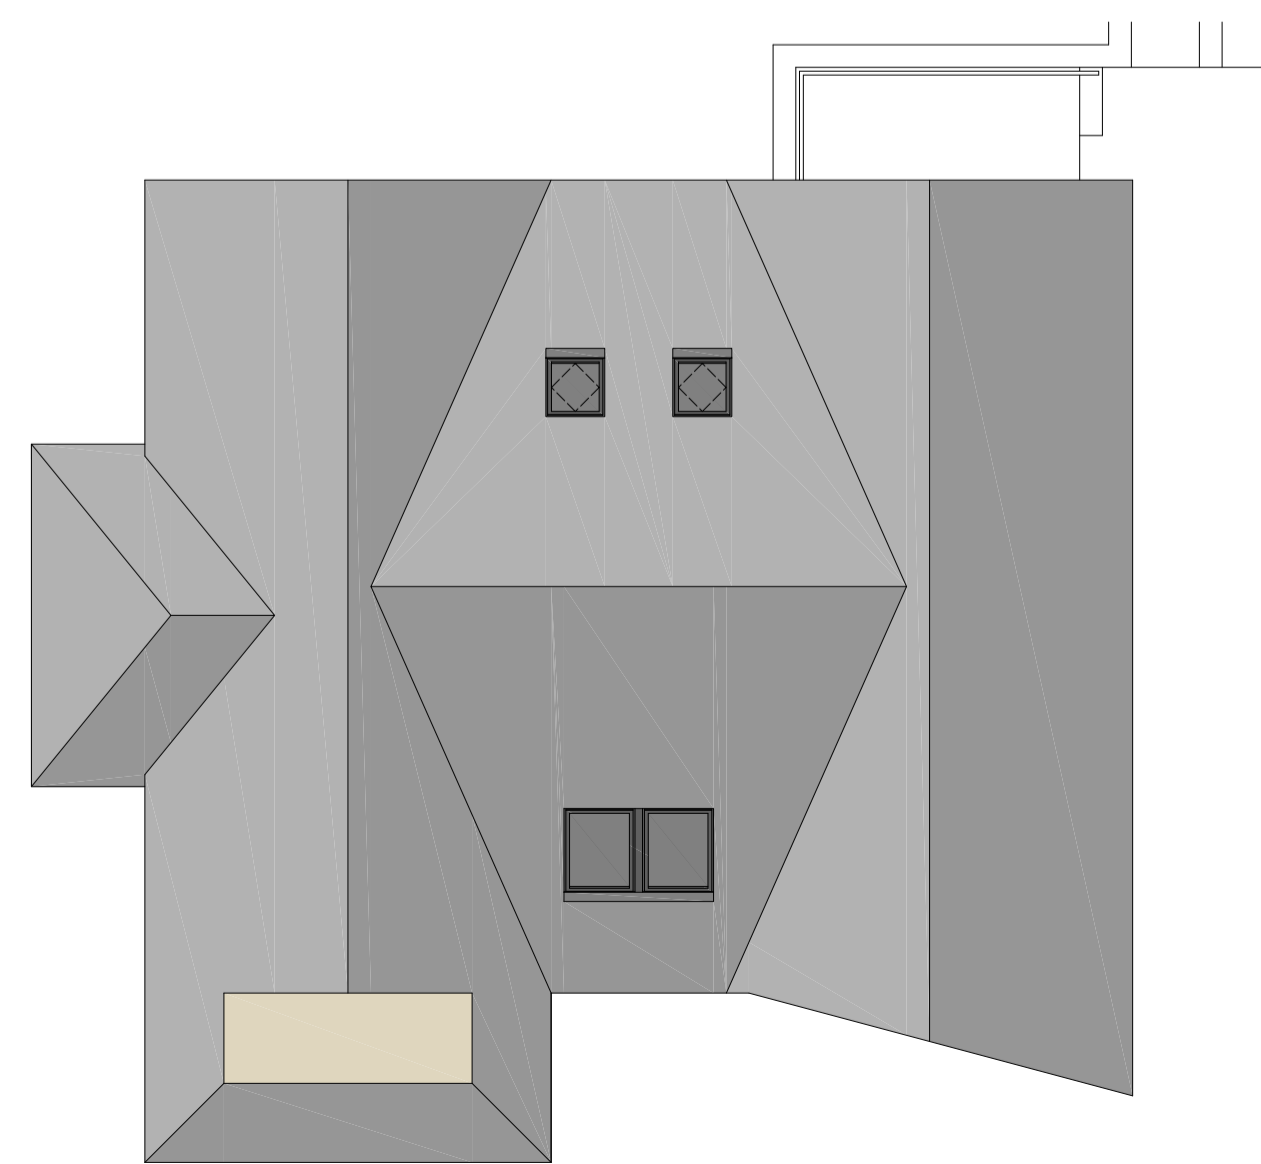

Roof Plan (1:100)

REV	DATE	AMENDMENT	BY	CHKD

HNA architects
Architecture | Planning | Design

PROJECT:	The Lodge, Hollyville, Greenfield			
CLIENT:	Mr. & Mrs. Birch			
DRAWING:	Proposed Floor Plans			
DRAWN BY:	TR	CHECKED BY:	MB	CREATED:
STATUS:	Planning	DRAWING No:	1372/P-101	SCALE:
				1:50 @ A1
				REVISION:

DO NOT SCALE.
COPYRIGHT REMAINS WITH HNA ARCHITECTS LTD.
TEMPLE WORKS, TEMPLE STREET, OLDHAM, OL1 3PJ
TEL: 0161 698 1800
E-MAIL: info@hna-architects.co.uk

RIBA
Chartered Practice