

**DESIGNER RISK INFORMATION**



IN ADDITION TO THE HAZARDS/RISKS NORMALLY ASSOCIATED WITH THE TYPES OF WORK DETAILED ON THIS DRAWING, NOTE THE FOLLOWING:-

CONSTRUCTION:

MAINTENANCE/CLEANING:

DECOMMISSIONING/DEMOLITION:

IT IS ASSUMED THAT ALL WORKS WILL BE CARRIED OUT BY A COMPETENT CONTRACTOR WORKING, WHERE APPROPRIATE, TO AN APPROVED METHOD STATEMENT.

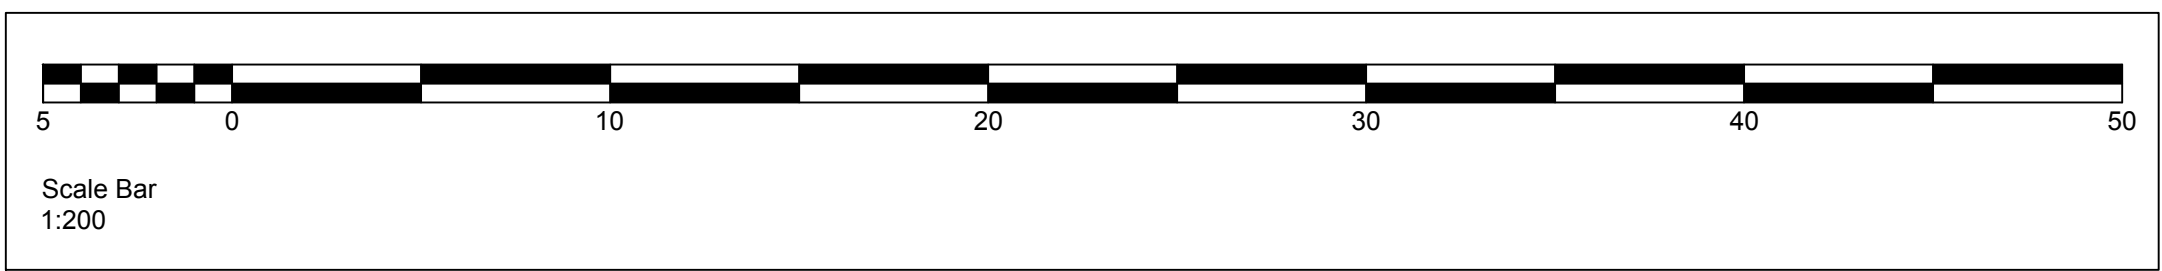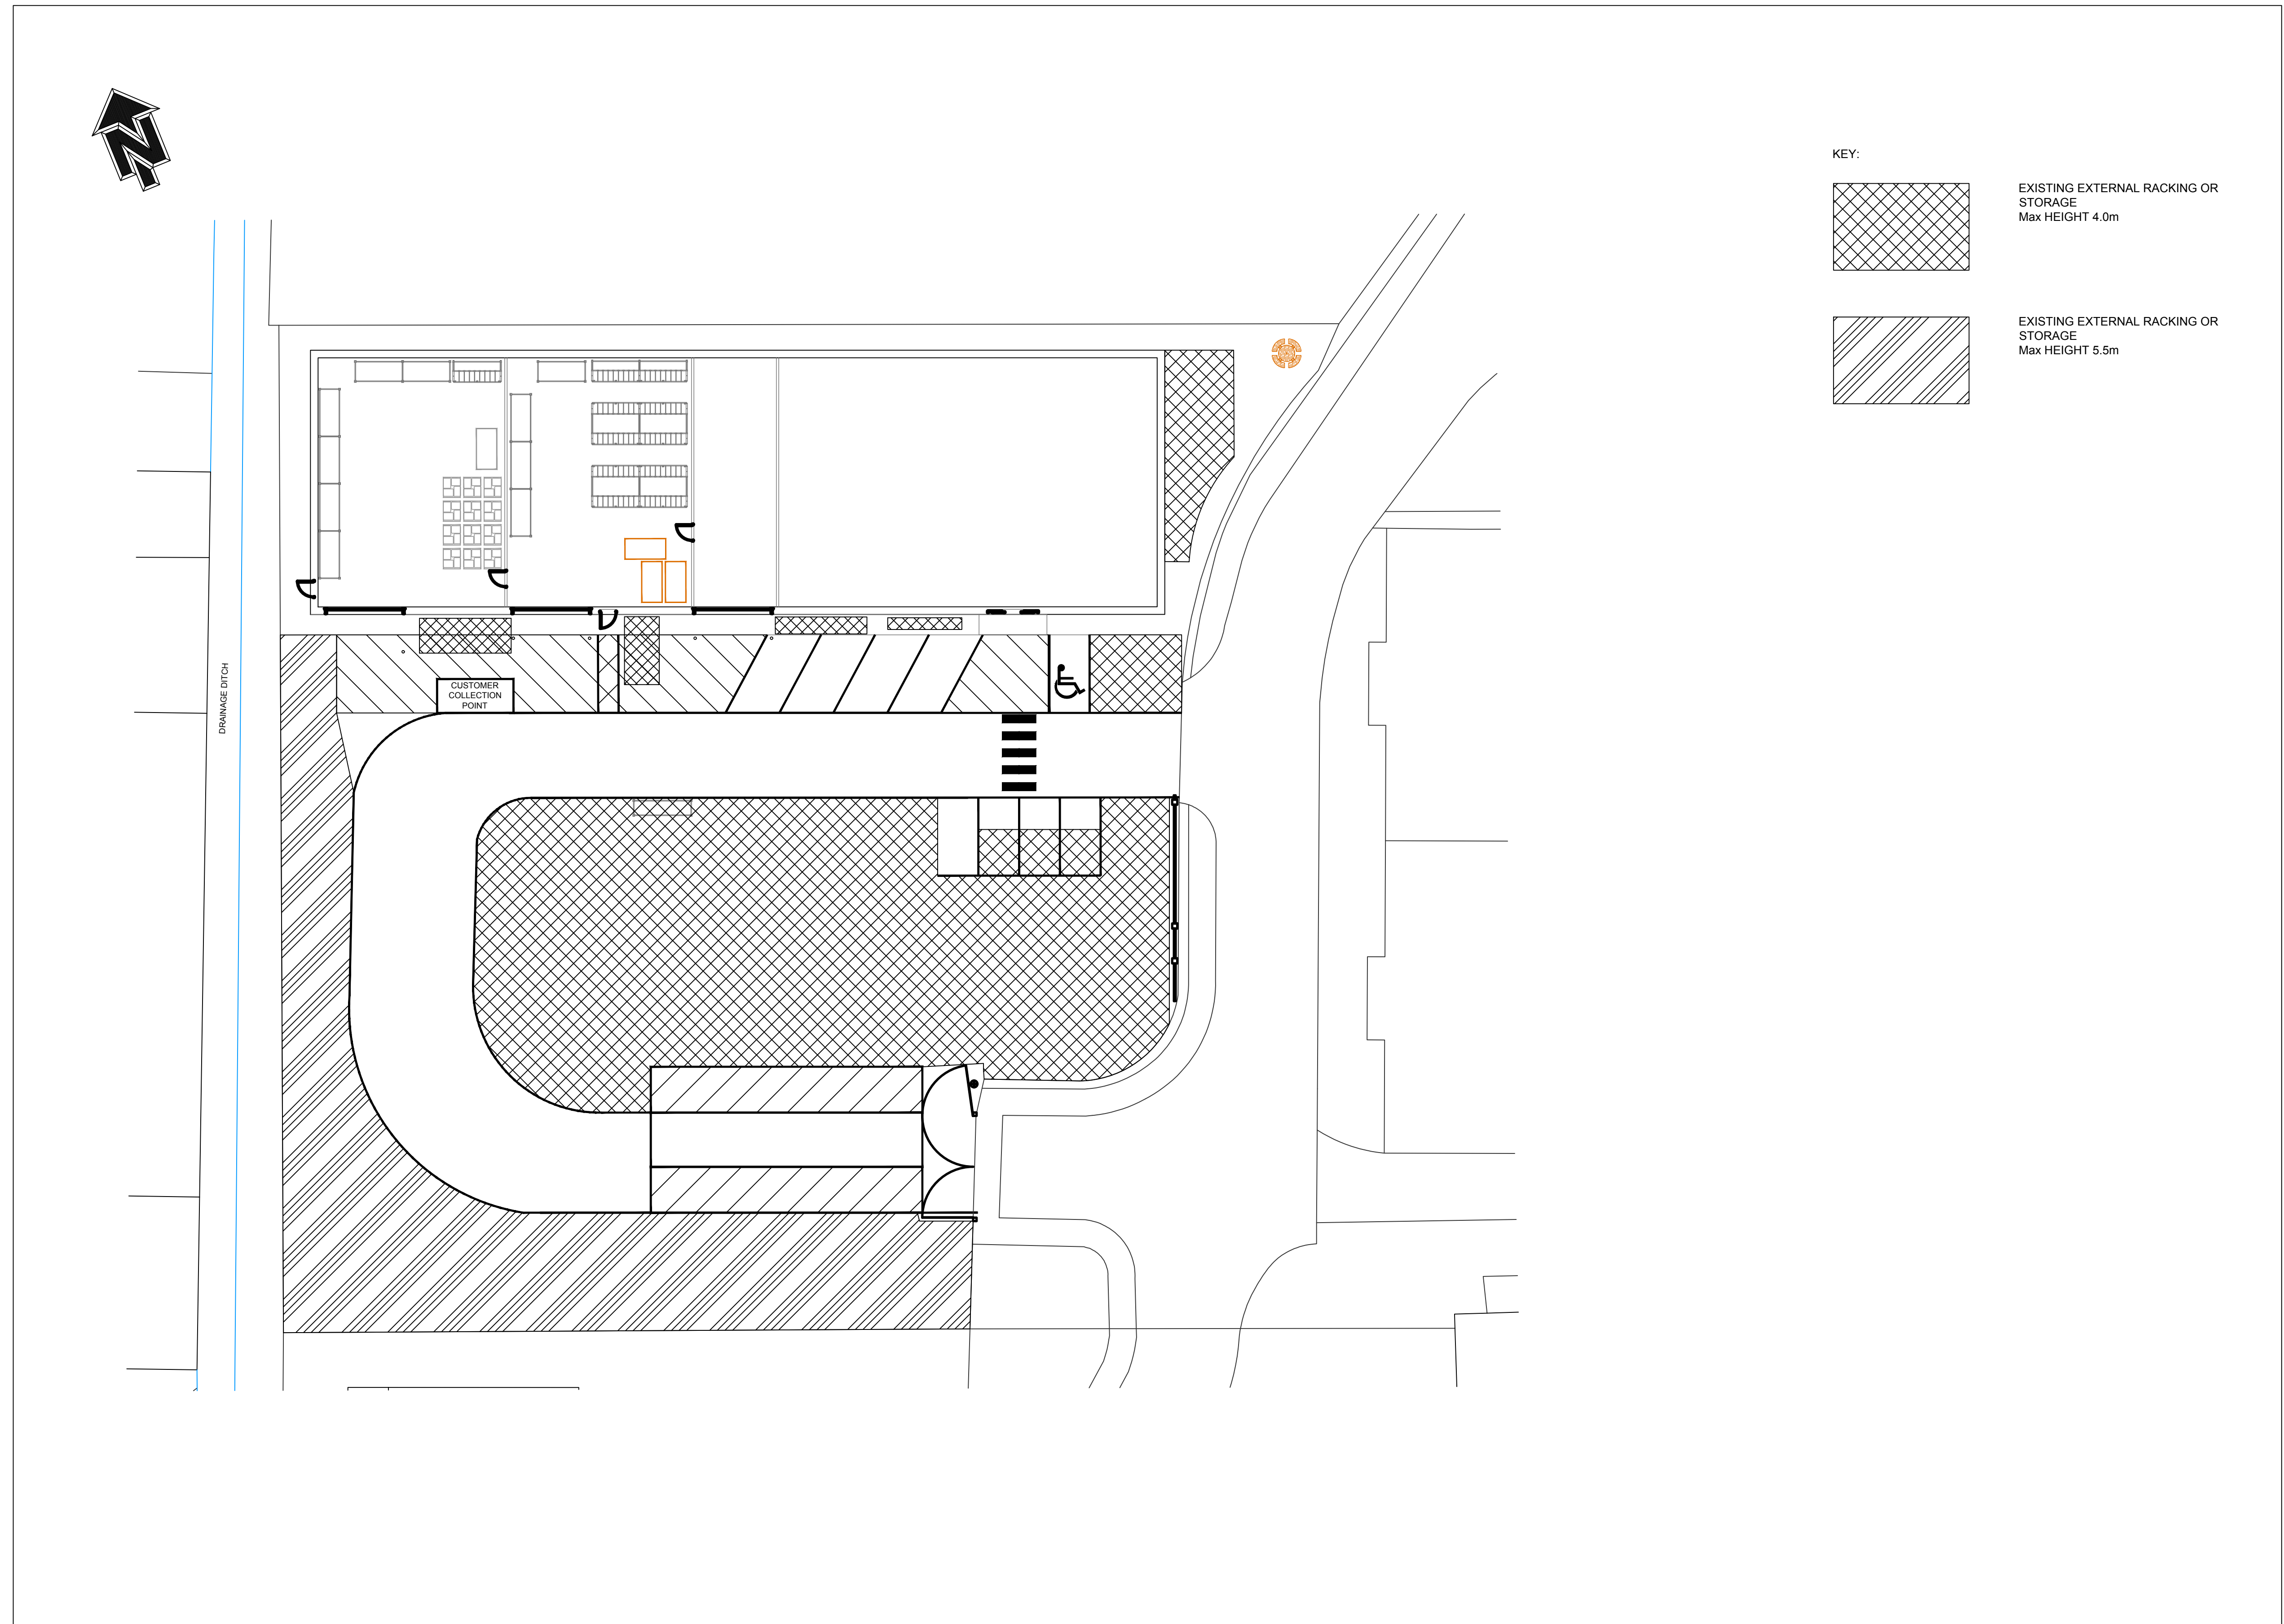

P01	25.03.24	FIRST ISSUE	nt	TM
Rev	Date	Amendment		

**mjm Consulting Engineers Ltd**

Southgate House, 38 Southgate, Wakefield WF1 1TL  
T: 01924 811 000 [mjm.co.uk](http://mjm.co.uk)

Project:  
**TP SLEAFORD  
SERVICE YARD LAYOUT AMENDMENTS**



Drawing Title:  
**SITE PLAN  
AS EXISTING**

nt	TM	TM
MJM Ref: <b>9015</b>	Scale: <b>1:200</b>	Sheet Size: <b>A1</b>
Revision Status: <b>P01</b>	Suitability Status: <b>S4</b>	Date: <b>MARCH '24</b>

Suitability Description:  
**FOR APPROVAL**

Drawing Reference:  
Project - Originator - Zone - Level - File Type - Discipline - Number  
**9015-MJM-XX-XX-DR-D-6601**

© THIS DRAWING MAY NOT BE COPIED, REPRODUCED, OR TRANSMITTED IN ANY FORM OR BY ANY MEANS, WITHOUT WRITTEN PERMISSION