

DESIGNER RISK INFORMATION


IN ADDITION TO THE HAZARDS/RISKS NORMALLY ASSOCIATED WITH THE TYPES OF WORK DETAILED ON THIS DRAWING, NOTE THE FOLLOWING:-

CONSTRUCTION:


MAINTENANCE/CLEANING:

DECOMMISSIONING/DEMOLITION:


IT IS ASSUMED THAT ALL WORKS WILL BE CARRIED OUT BY A COMPETENT CONTRACTOR WORKING, WHERE APPROPRIATE, TO AN APPROVED METHOD STATEMENT.

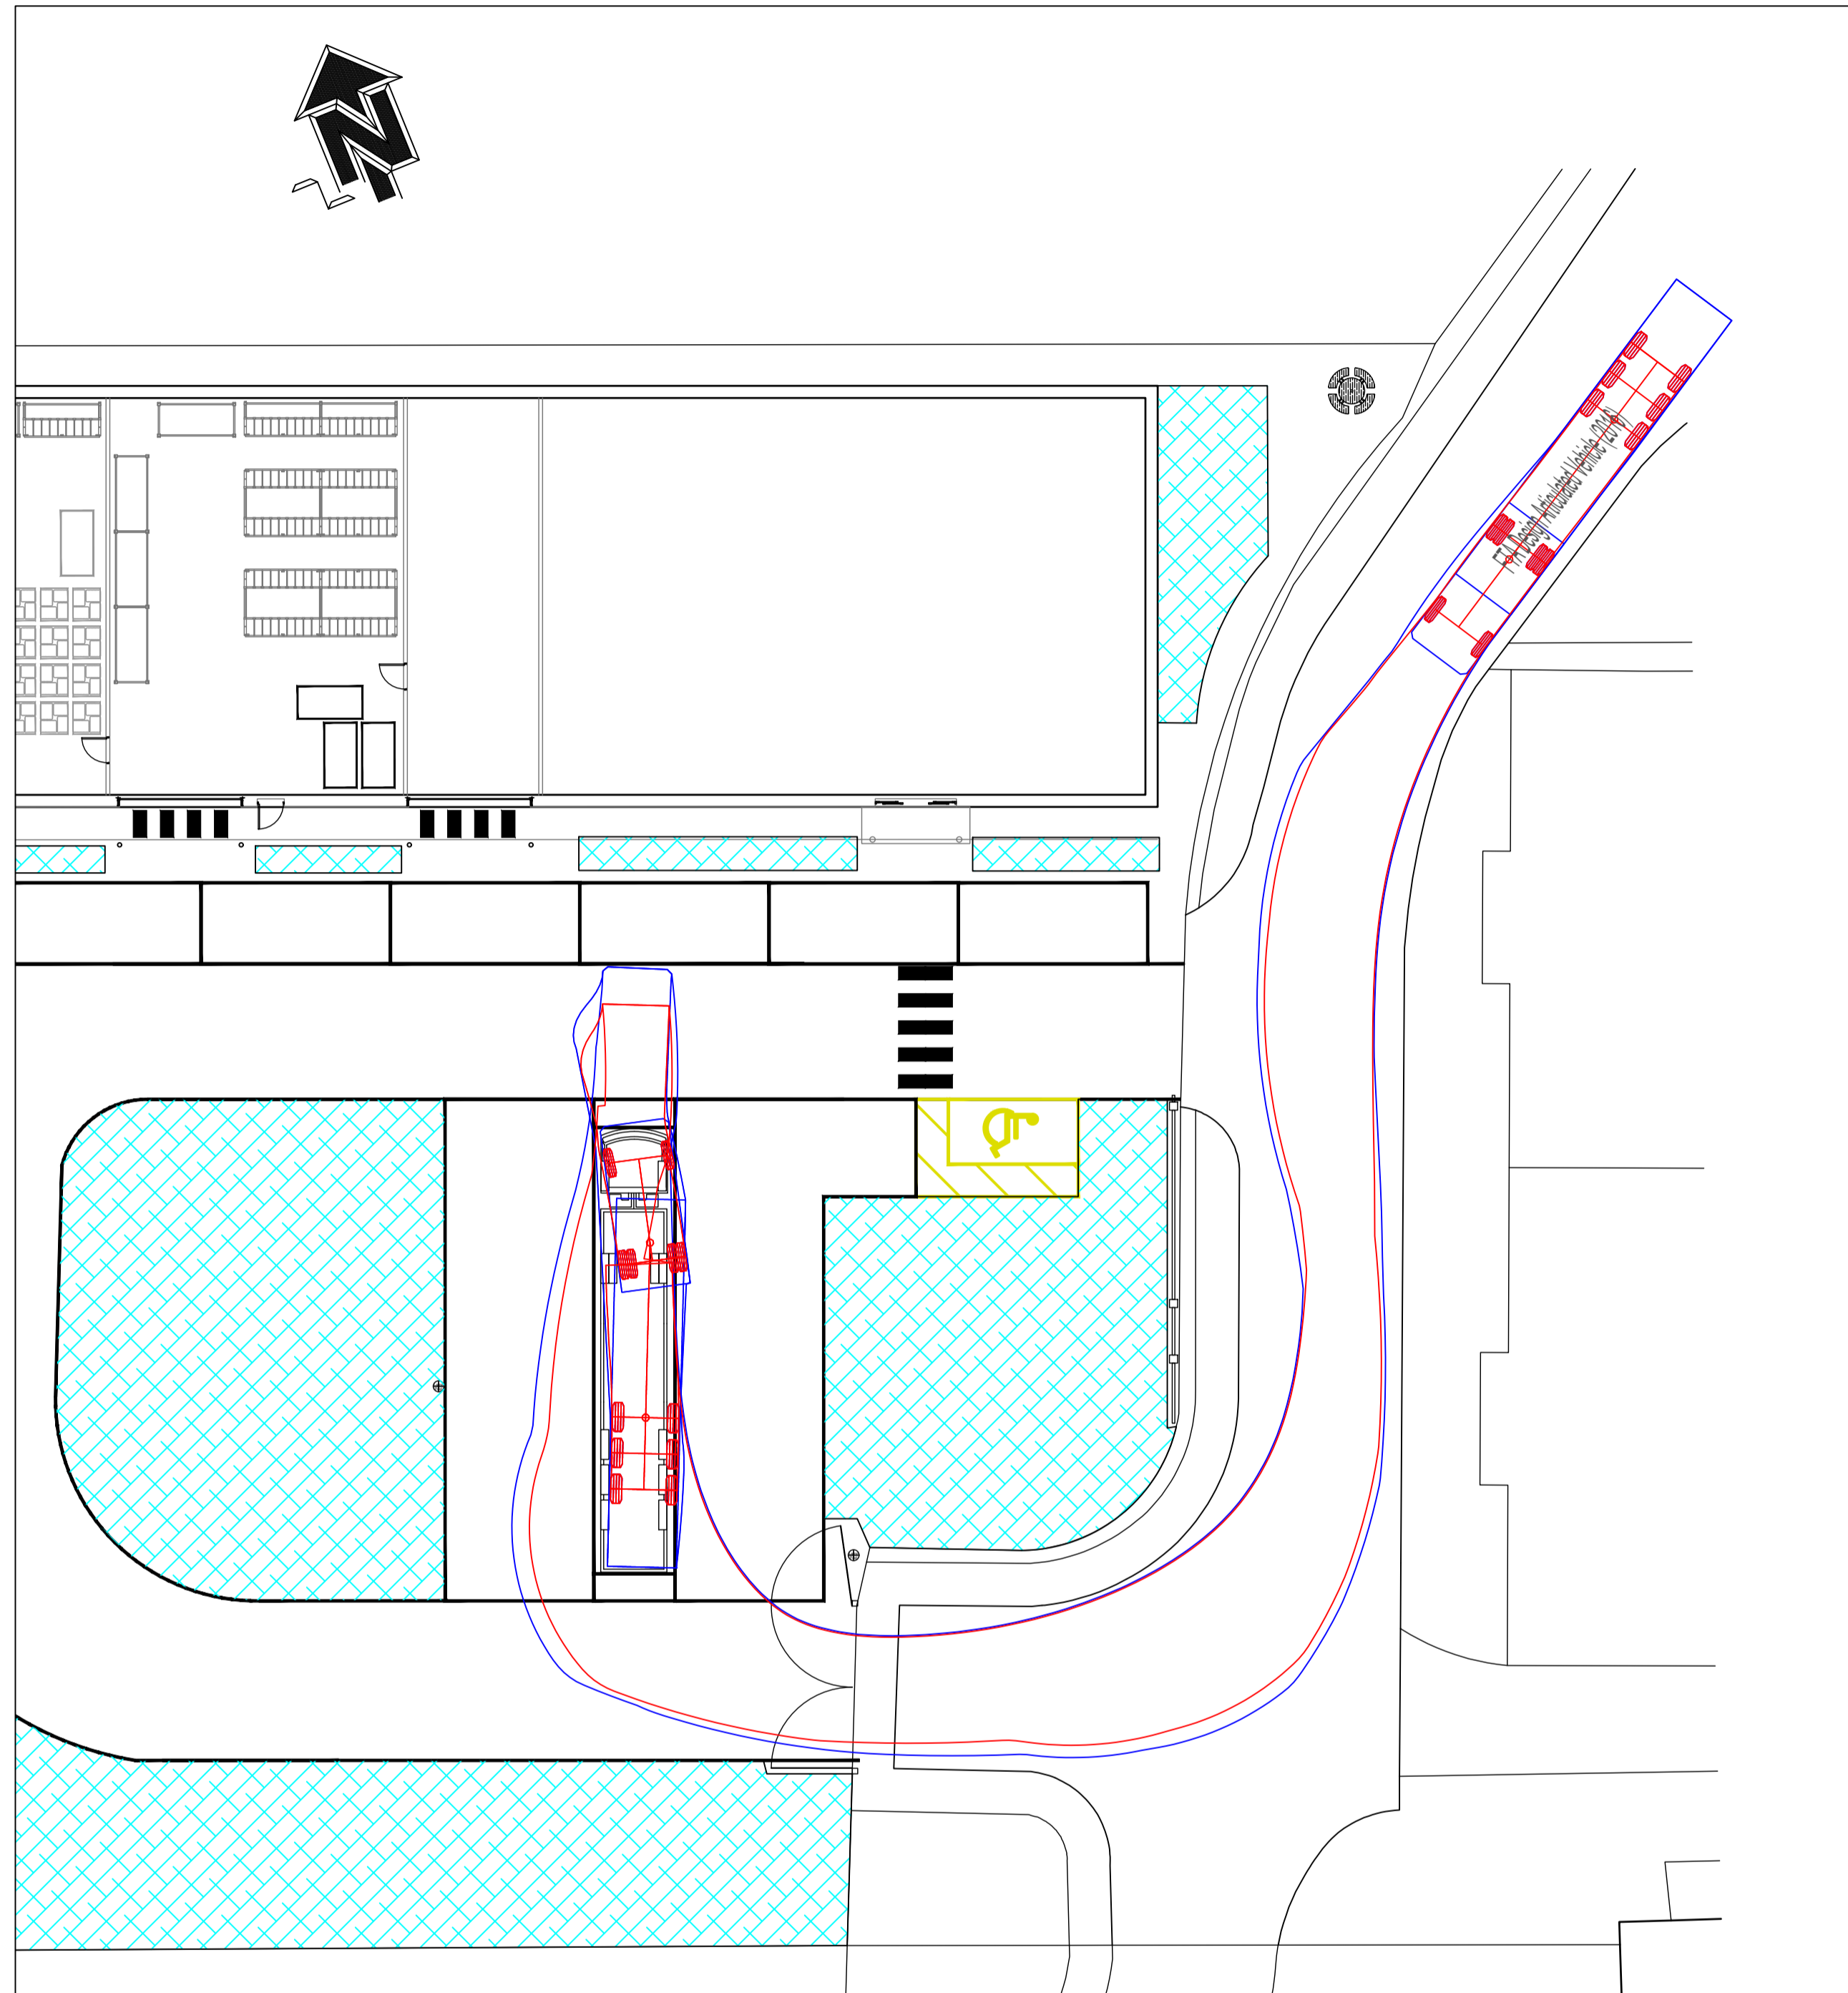


INCOMING DELIVERIES (HGV)

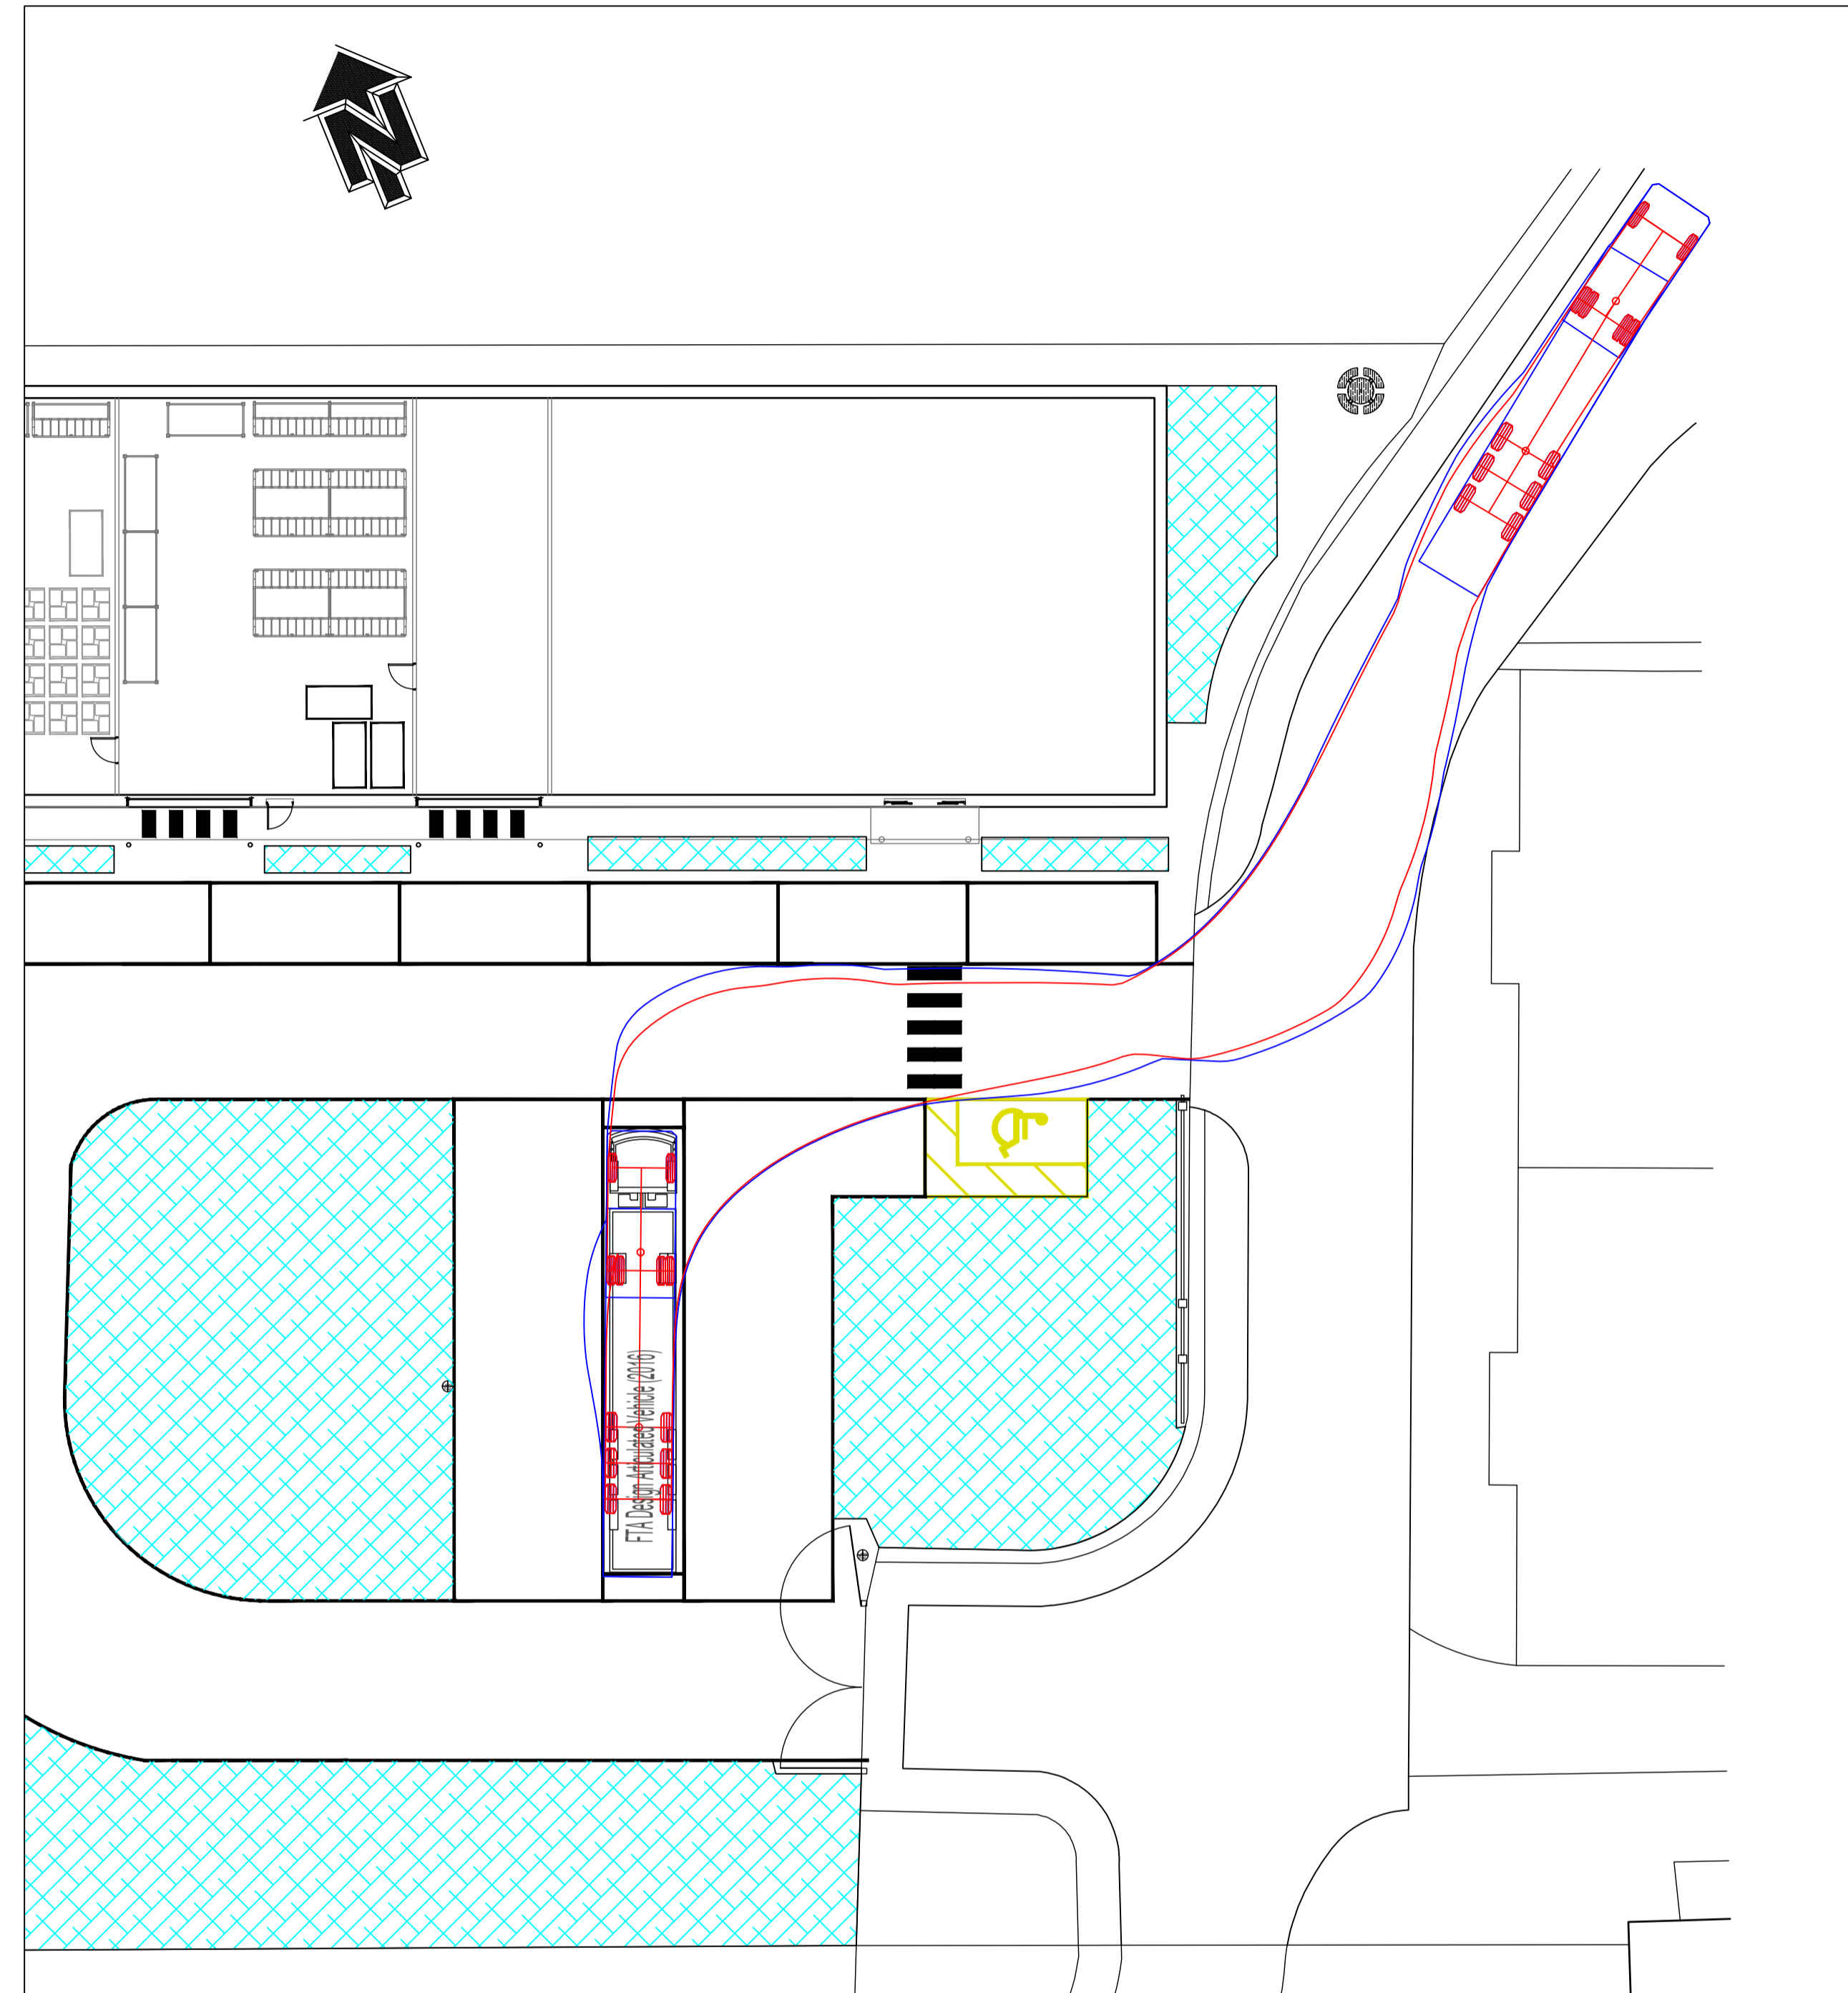

OUTING DELIVERIES (HGV)

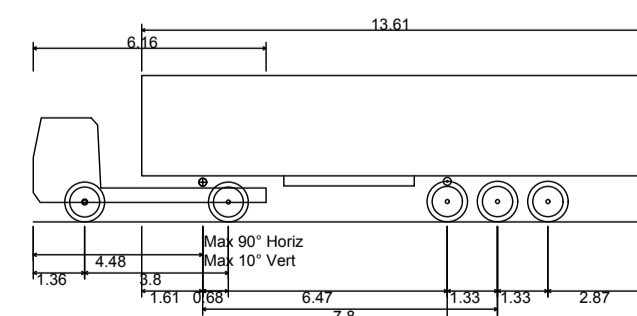

FTA Design Articulated Vehicle (2016)
 Overall Length 16.480m
 Overall Body Height 2.550m
 Overall Body Width 3.870m
 Min Body Ground Clearance 0.515m
 Max Track Width 2.470m
 Lock to lock time 3.00s
 Kerb to Kerb Turning Radius 6.600m

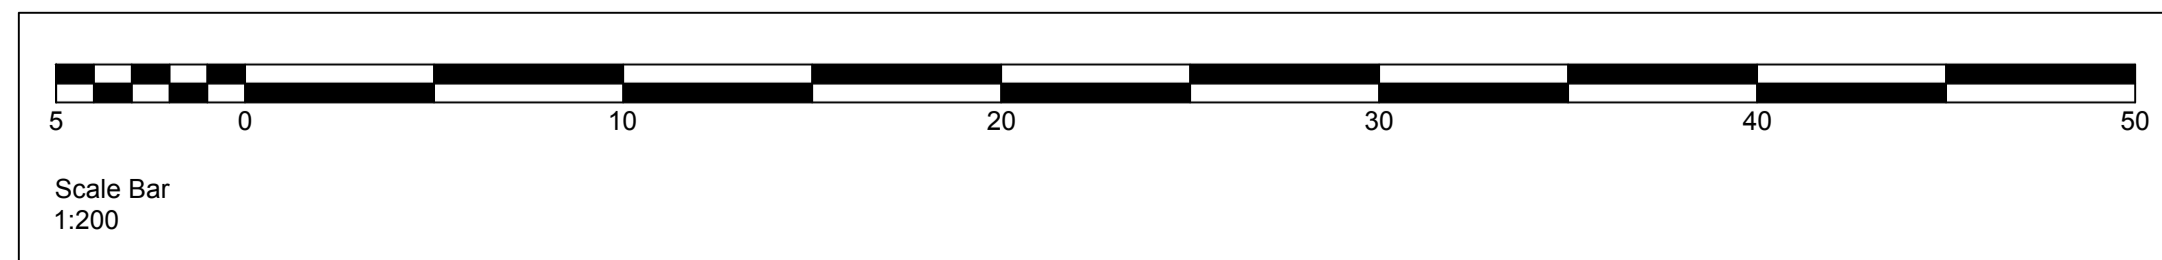

P01	25.03.24	FIRST ISSUE	nt	TM
Rev	Date	Amendment		

mjm Consulting Engineers Ltd
 Southgate House, 38 Southgate, Wakefield WF1 1TL
 T: 01924 811 000 mjm.co.uk

Project:
TP SLEAFORD SERVICE YARD LAYOUT AMENDMENTS



Drawing Title:
SITE PLAN AS PROPOSED with VEHICLE TRACKING

nt	TM	TM
MJM Ref: 9015	Scale: 1:200	Sheet Size: A1
Revision Status: P01	Suitability Status: S4	Date: MARCH '24

Suitability Description: **FOR APPROVAL**

Drawing Reference:
 Project - Originator - Zone - Level - File Type - Discipline - Number
9015-MJM-XX-XX-DR-D-6612

© THIS DRAWING MAY NOT BE COPIED, REPRODUCED, OR TRANSMITTED IN ANY FORM OR BY ANY MEANS, WITHOUT WRITTEN PERMISSION