



DESIGNER RISK INFORMATION
IN ADDITION TO THE HAZARDS/RISKS NORMALLY ASSOCIATED WITH THE TYPES OF WORK DETAILED ON THIS DRAWING, NOTE THE FOLLOWING:-
CONSTRUCTION:
MAINTENANCE/CLEANING:
DECOMMISSIONING/DEMOLITION:
IT IS ASSUMED THAT ALL WORKS WILL BE CARRIED OUT BY A COMPETENT CONTRACTOR WORKING, WHERE APPROPRIATE, TO AN APPROVED METHOD STATEMENT.

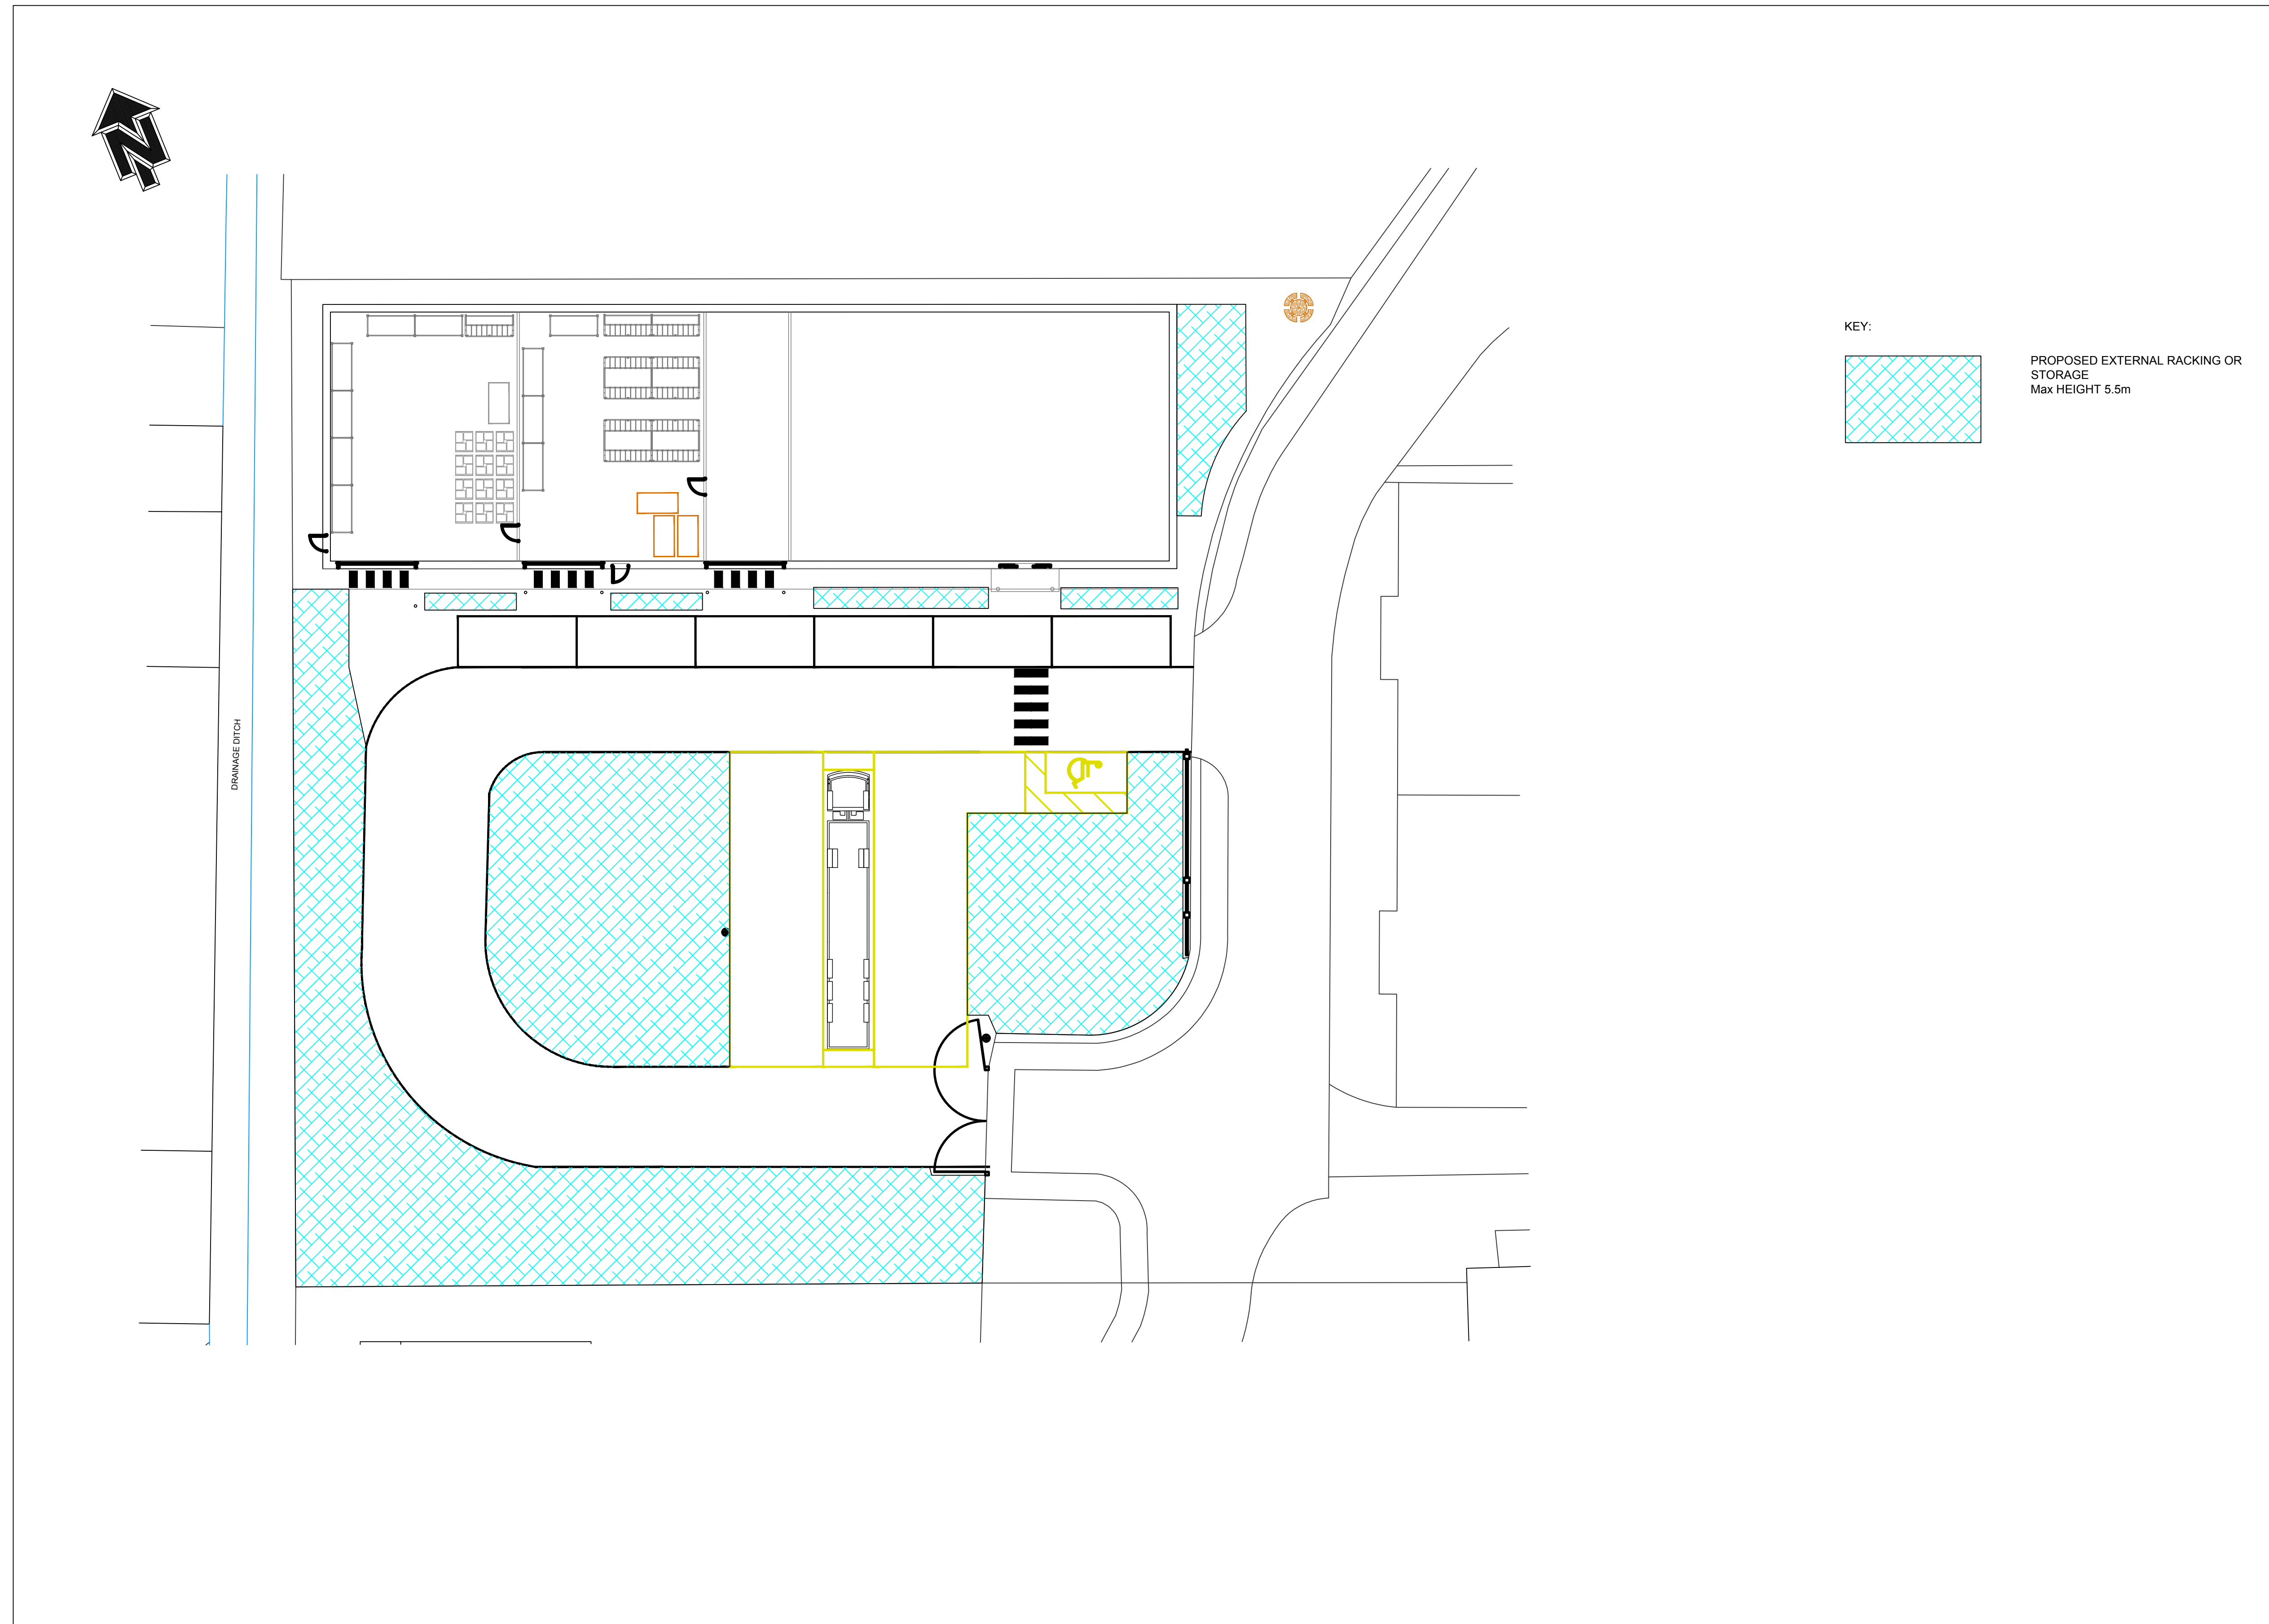

KEY:



PROPOSED EXTERNAL RACKING OR STORAGE
Max HEIGHT 5.5m

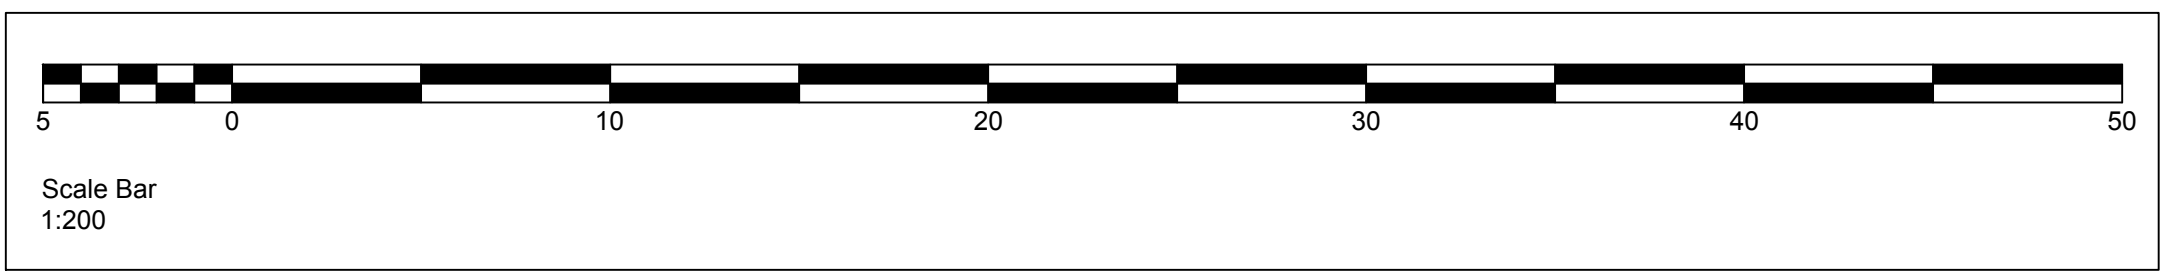


Rev	Date	Amendment	nt	TM
P01	-03.24	FIRST ISSUE		




mjm Consulting Engineers Ltd

Southgate House, 38 Southgate, Wakefield WF1 1TL
T: 01924 811 000 mjm.co.uk

Project:
TP SLEAFORD SERVICE YARD LAYOUT AMENDMENTS

Client:


Drawing Title:
SITE PLAN AS PROPOSED

 nt	 TM	 TM
MJM Ref: 9015	Scale: 1:200	Sheet Size: A1
Revision Status: P01	Suitability Status: S4	Date: MARCH '24

Suitability Description: **FOR APPROVAL**

Drawing Reference:
Project - Originator - Zone - Level - File Type - Discipline - Number
9015-MJM-XX-XX-DR-D-6611

© THIS DRAWING MAY NOT BE COPIED, REPRODUCED, OR TRANSMITTED IN ANY FORM OR BY ANY MEANS, WITHOUT WRITTEN PERMISSION