
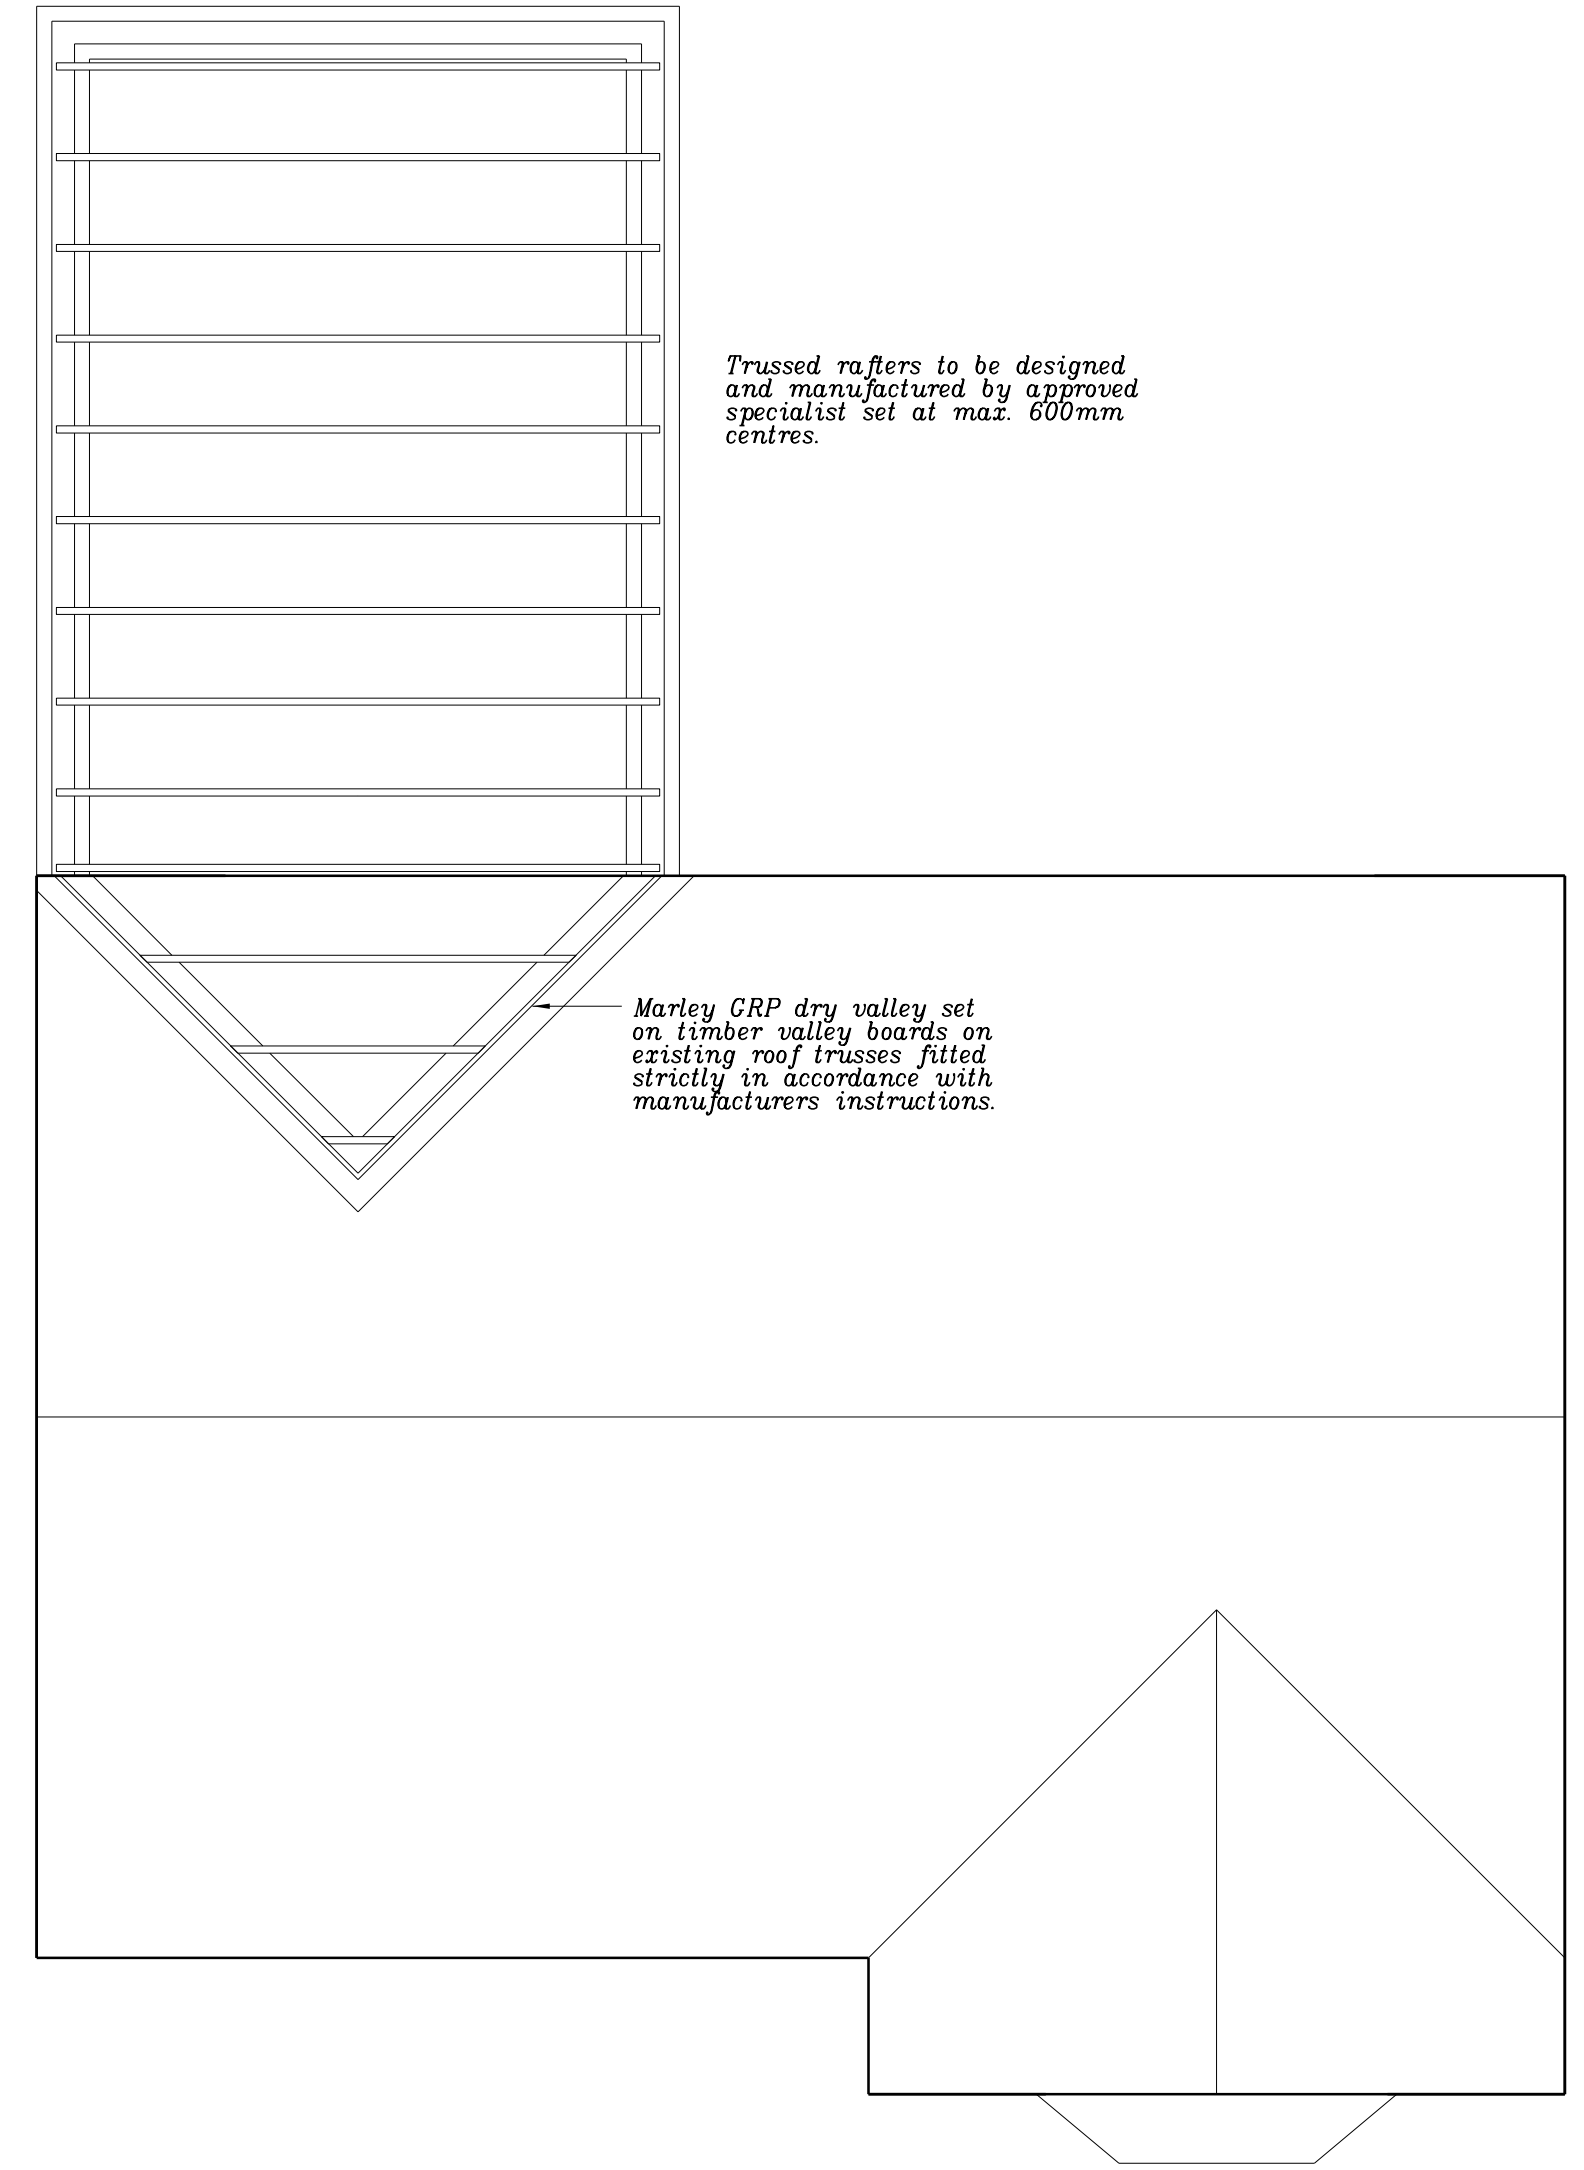


Ground floor plan

 

Roof plan

PROJECT:  
**Proposed rear extension  
1 Church Fields Close  
Billinghay  
Lincs. LN4 4FZ**

CLIENT:  
**Mr & Mrs P. Rudd**

DRAWING:  
**Proposed plans**

DATE: **Feb 2024** SCALE: **1:50@A1**

DRAWING NO: **454 -101**

NO DIMENSIONS ARE TO BE SCALED OFF THIS DRAWING.  
ALL DIMENSIONS ARE TO BE VERIFIED ON THE SITE.