


South Elevation (1:100)


West Elevation

North Elevation

East Elevation (1:100)

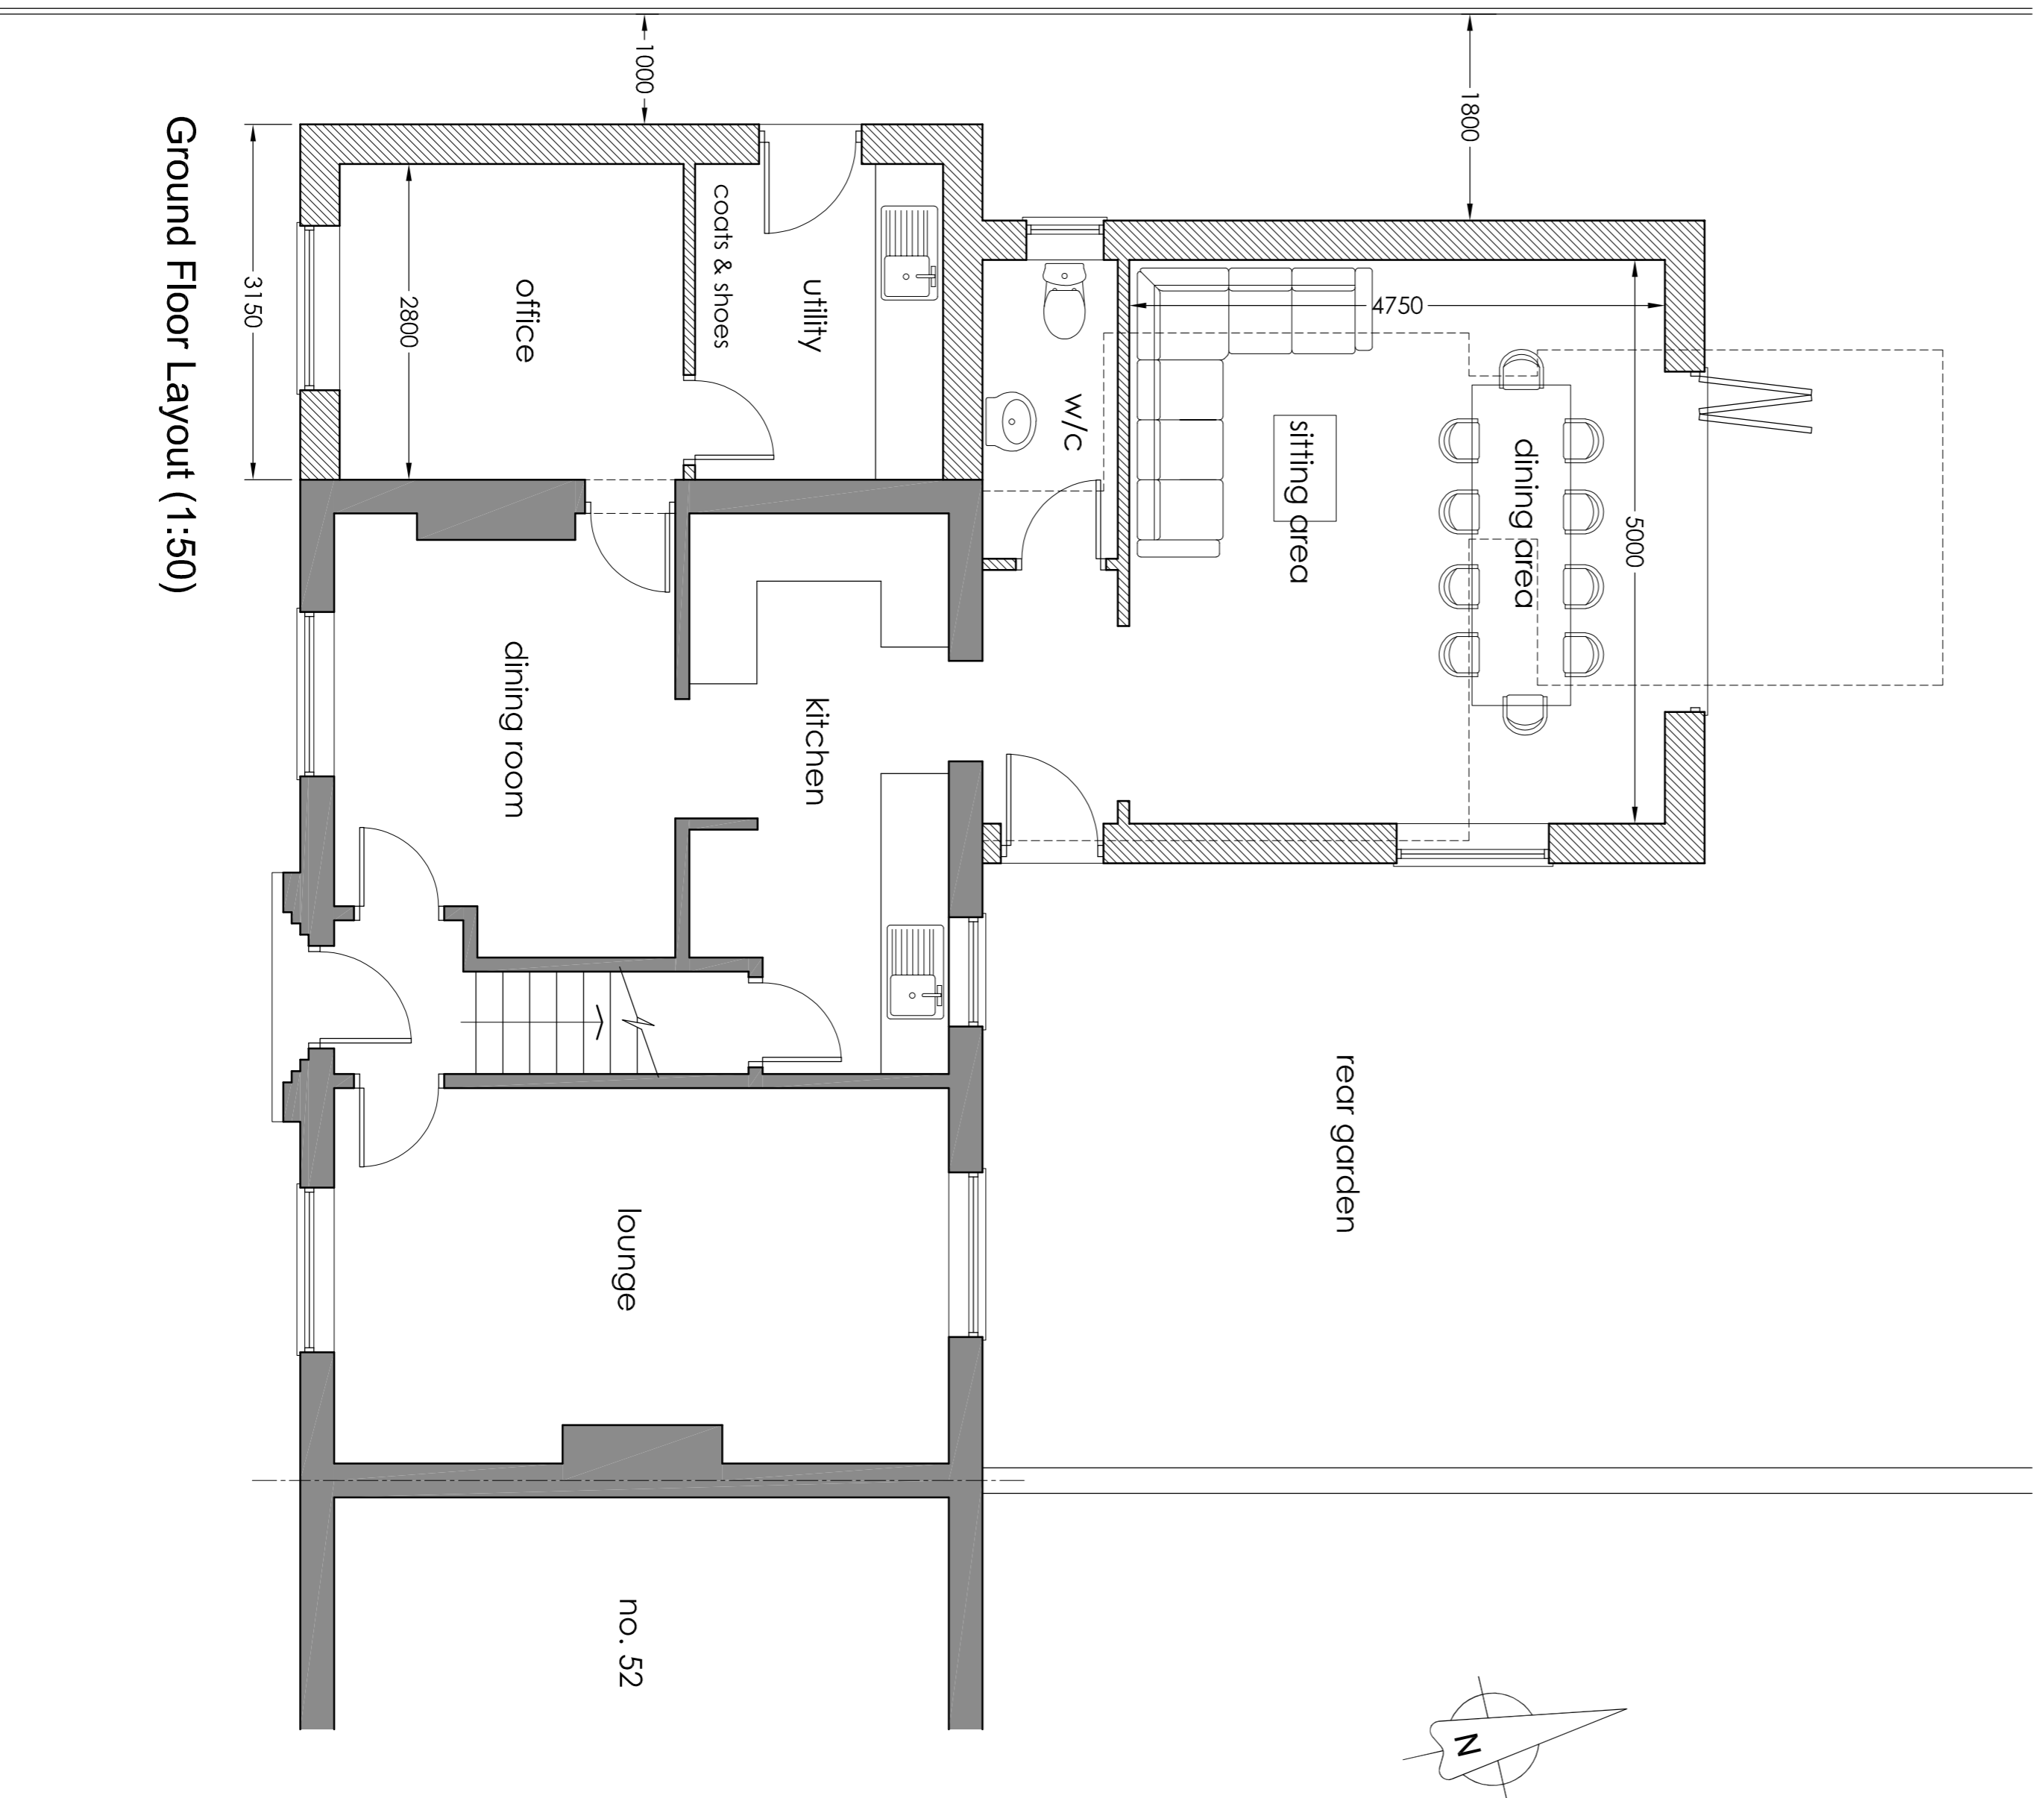

Ground Floor Layout (1:50)

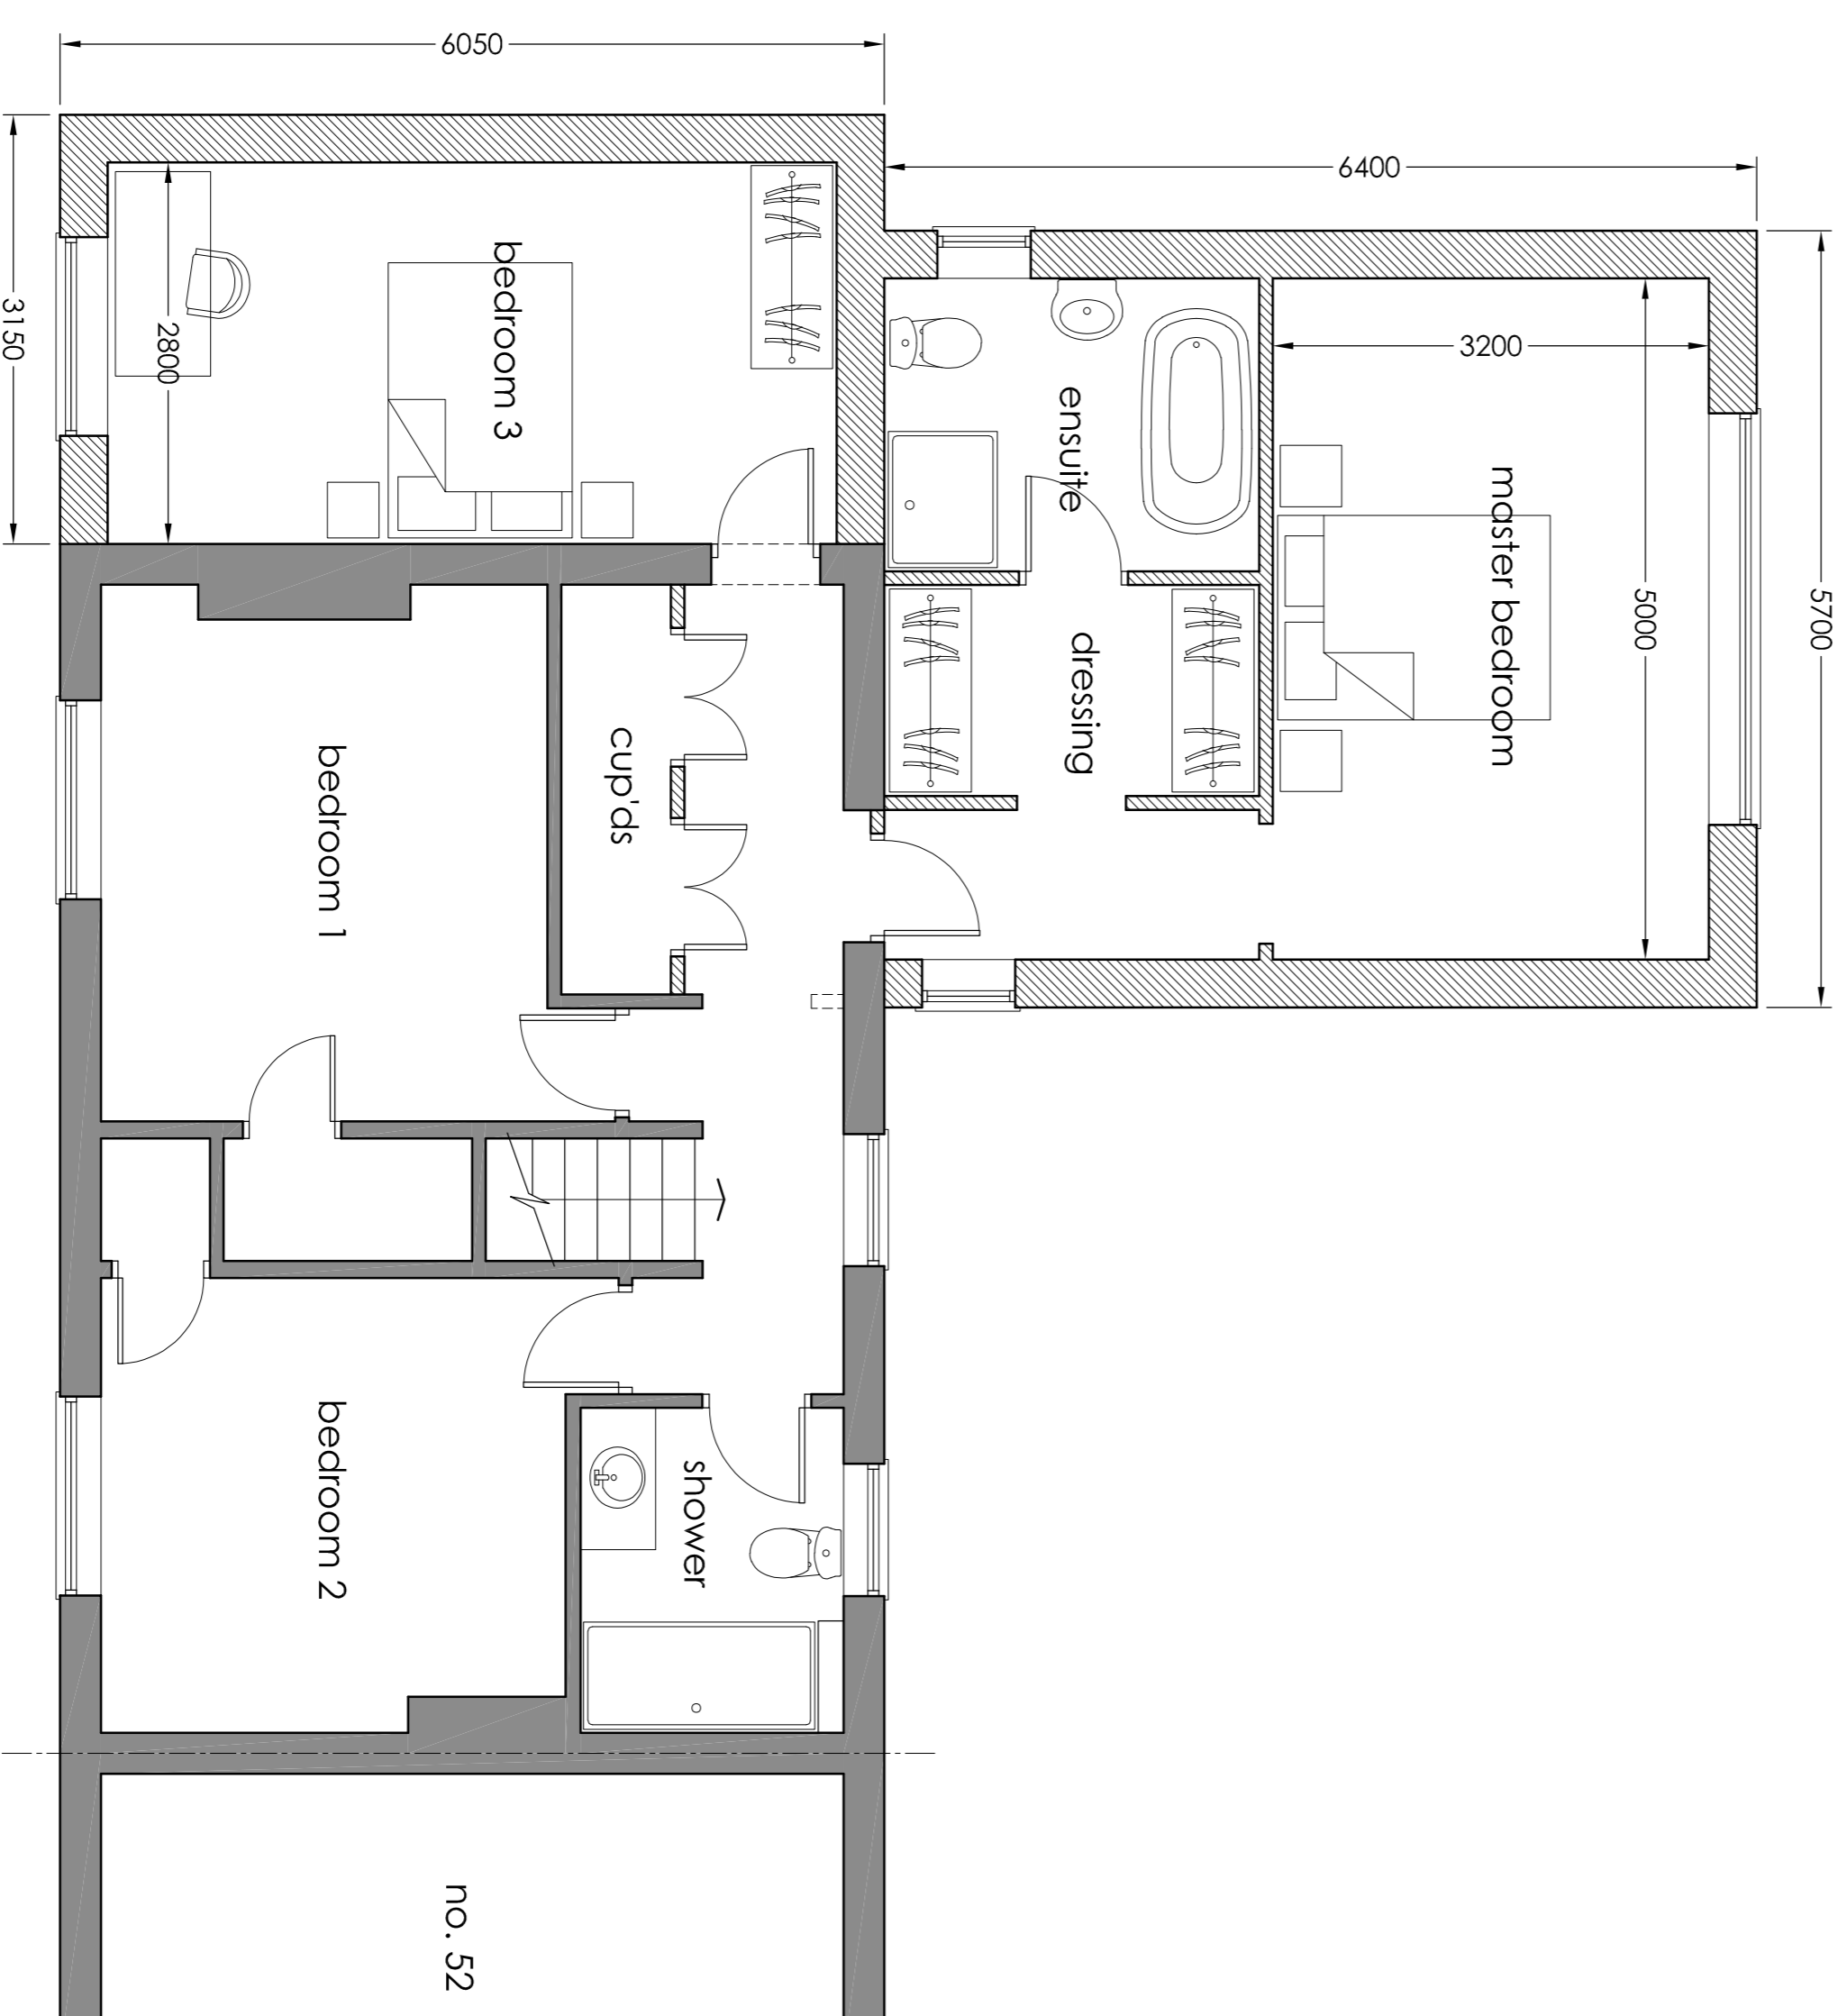

First Floor Layout (1:50)

P1, 27/03/24: Initial Issue

NEIL • REYNOLDS •

Salters Barn, Middle Street, Potterhanworth, Lincoln, LN4 2DR
Tel: 01522 793006
e-mail: neil@klartriltdesign.co.uk

client
MR & MRS BARNES

project
House Alterations
54 Walcott Road
Billinghay, Lincoln

drawing title
**PROPOSED
LAYOUTS & ELEVATIONS**

date
March 2024
scale
as shown @ A1

drawing number
ST-627 / 03
revision
P1