


South Elevation (1:100)


West Elevation

North Elevation

East Elevation (1:100)

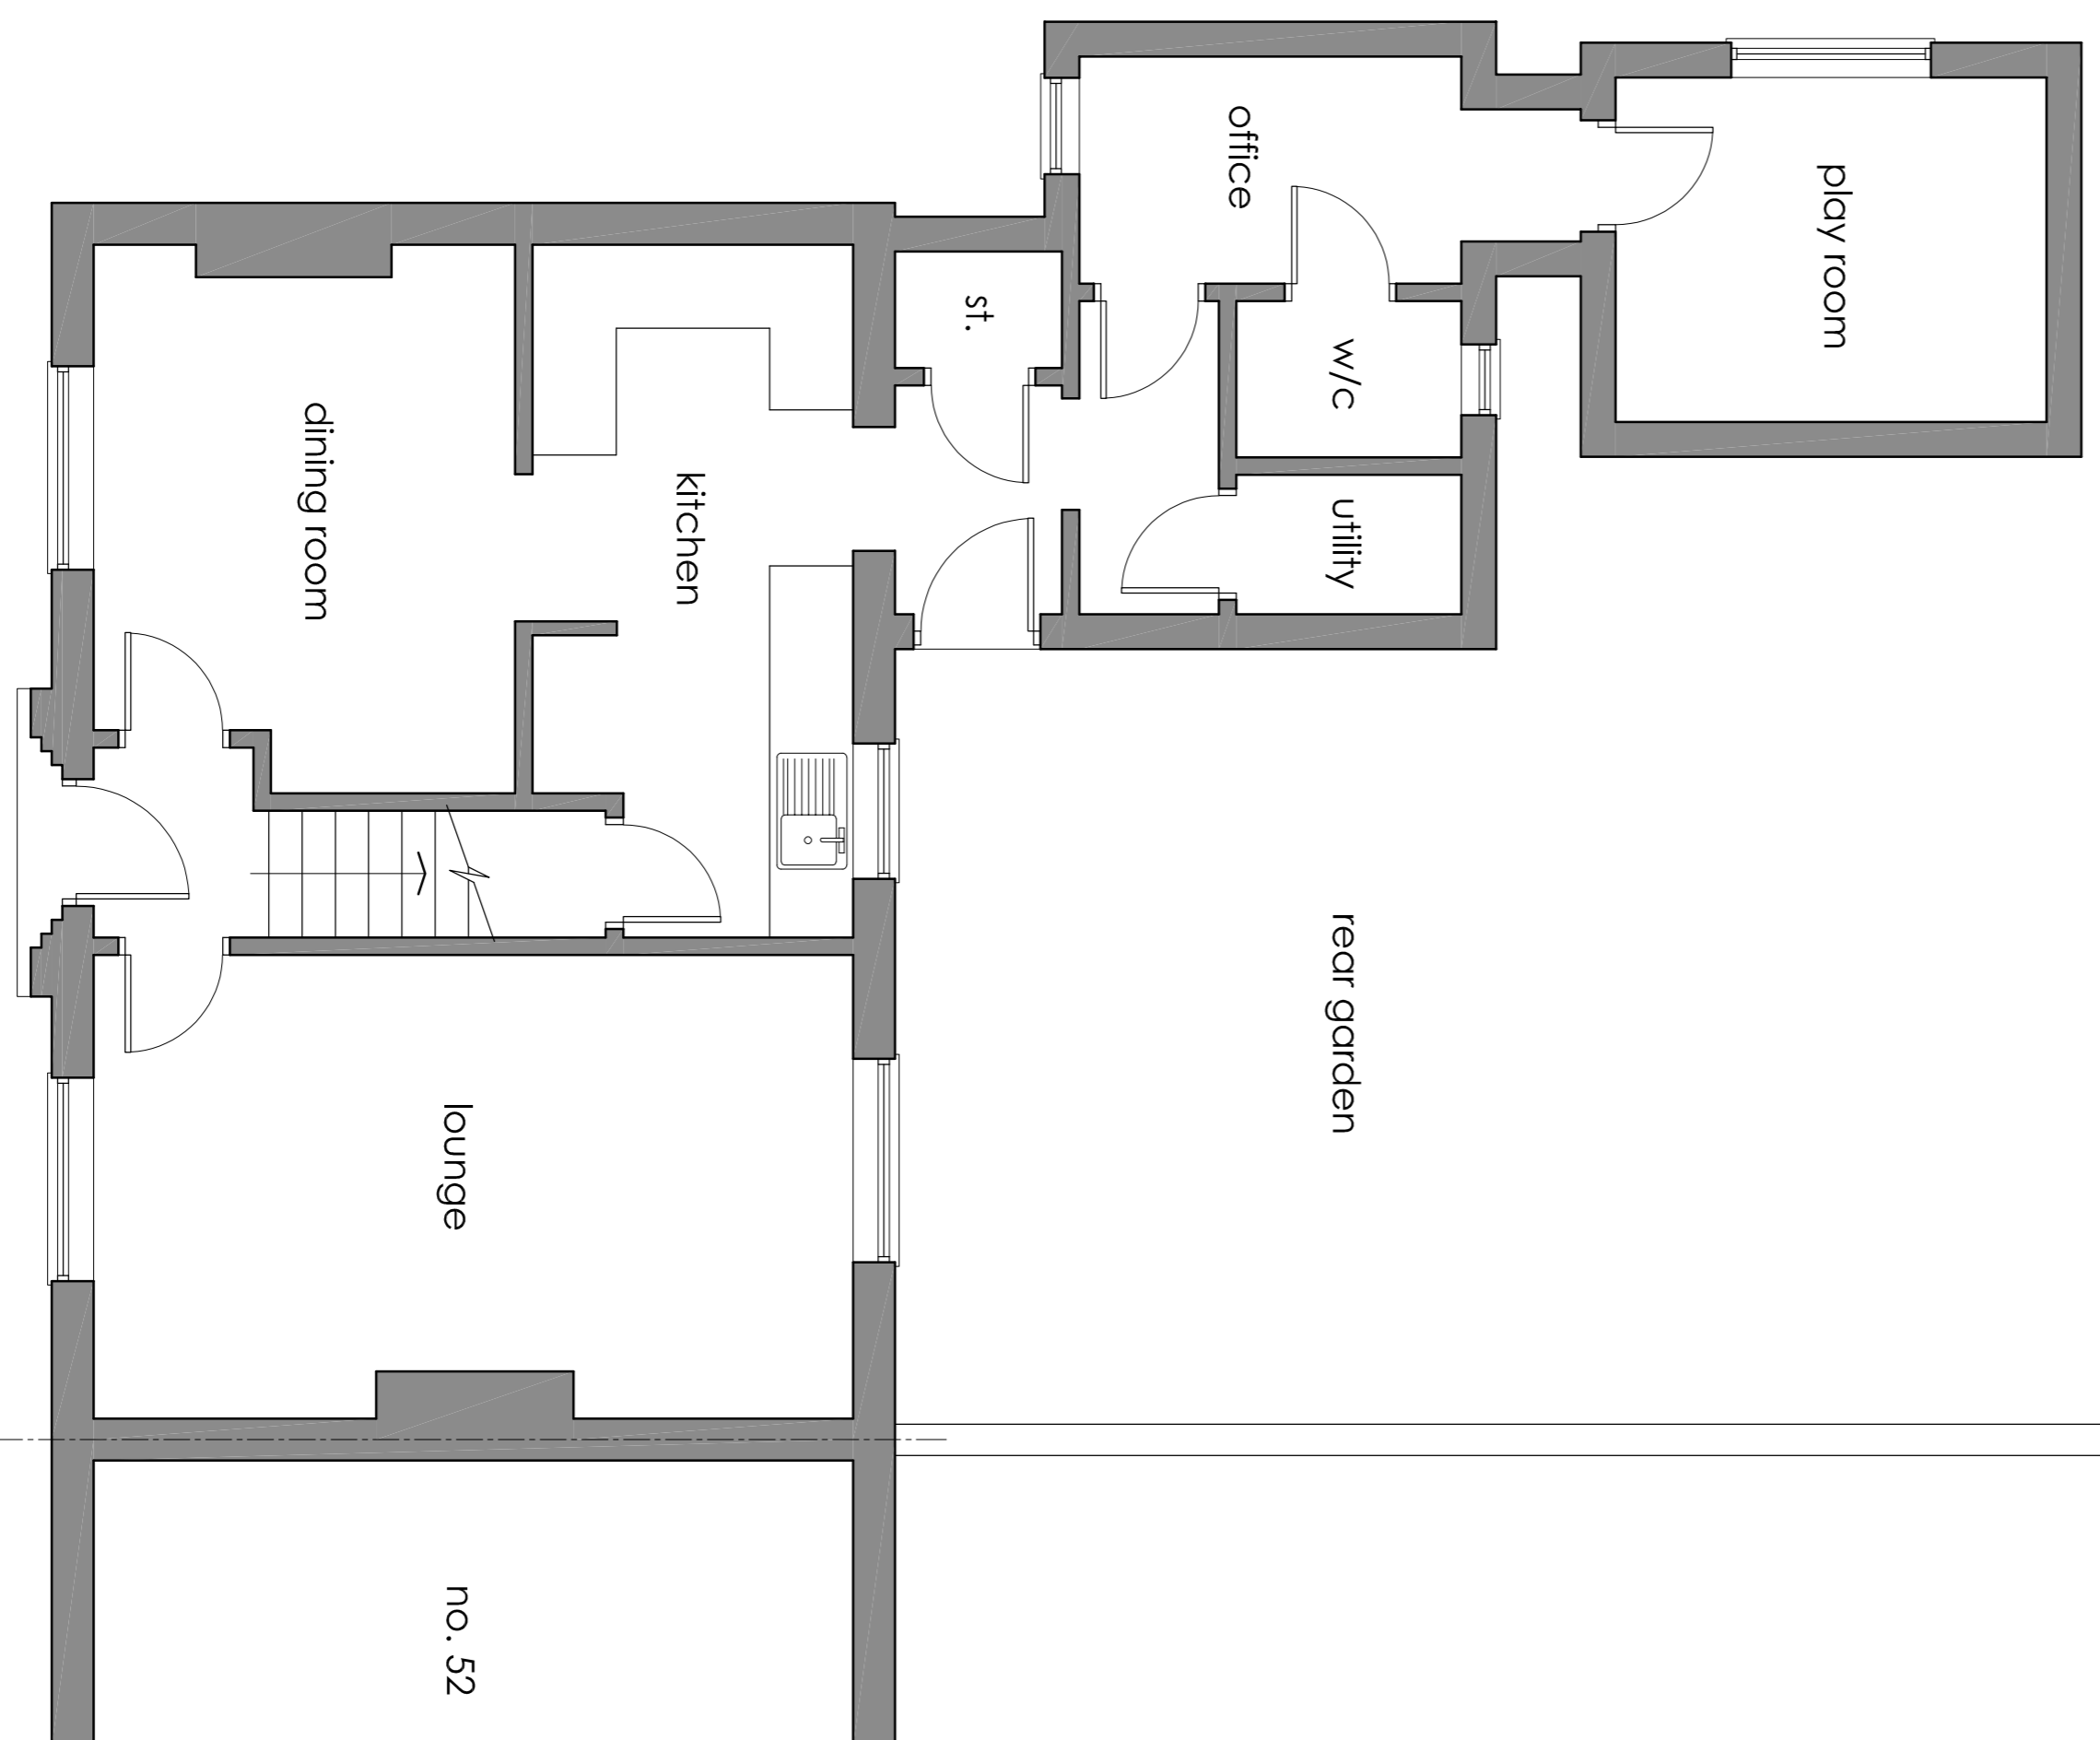

Ground Floor Layout (1:50)

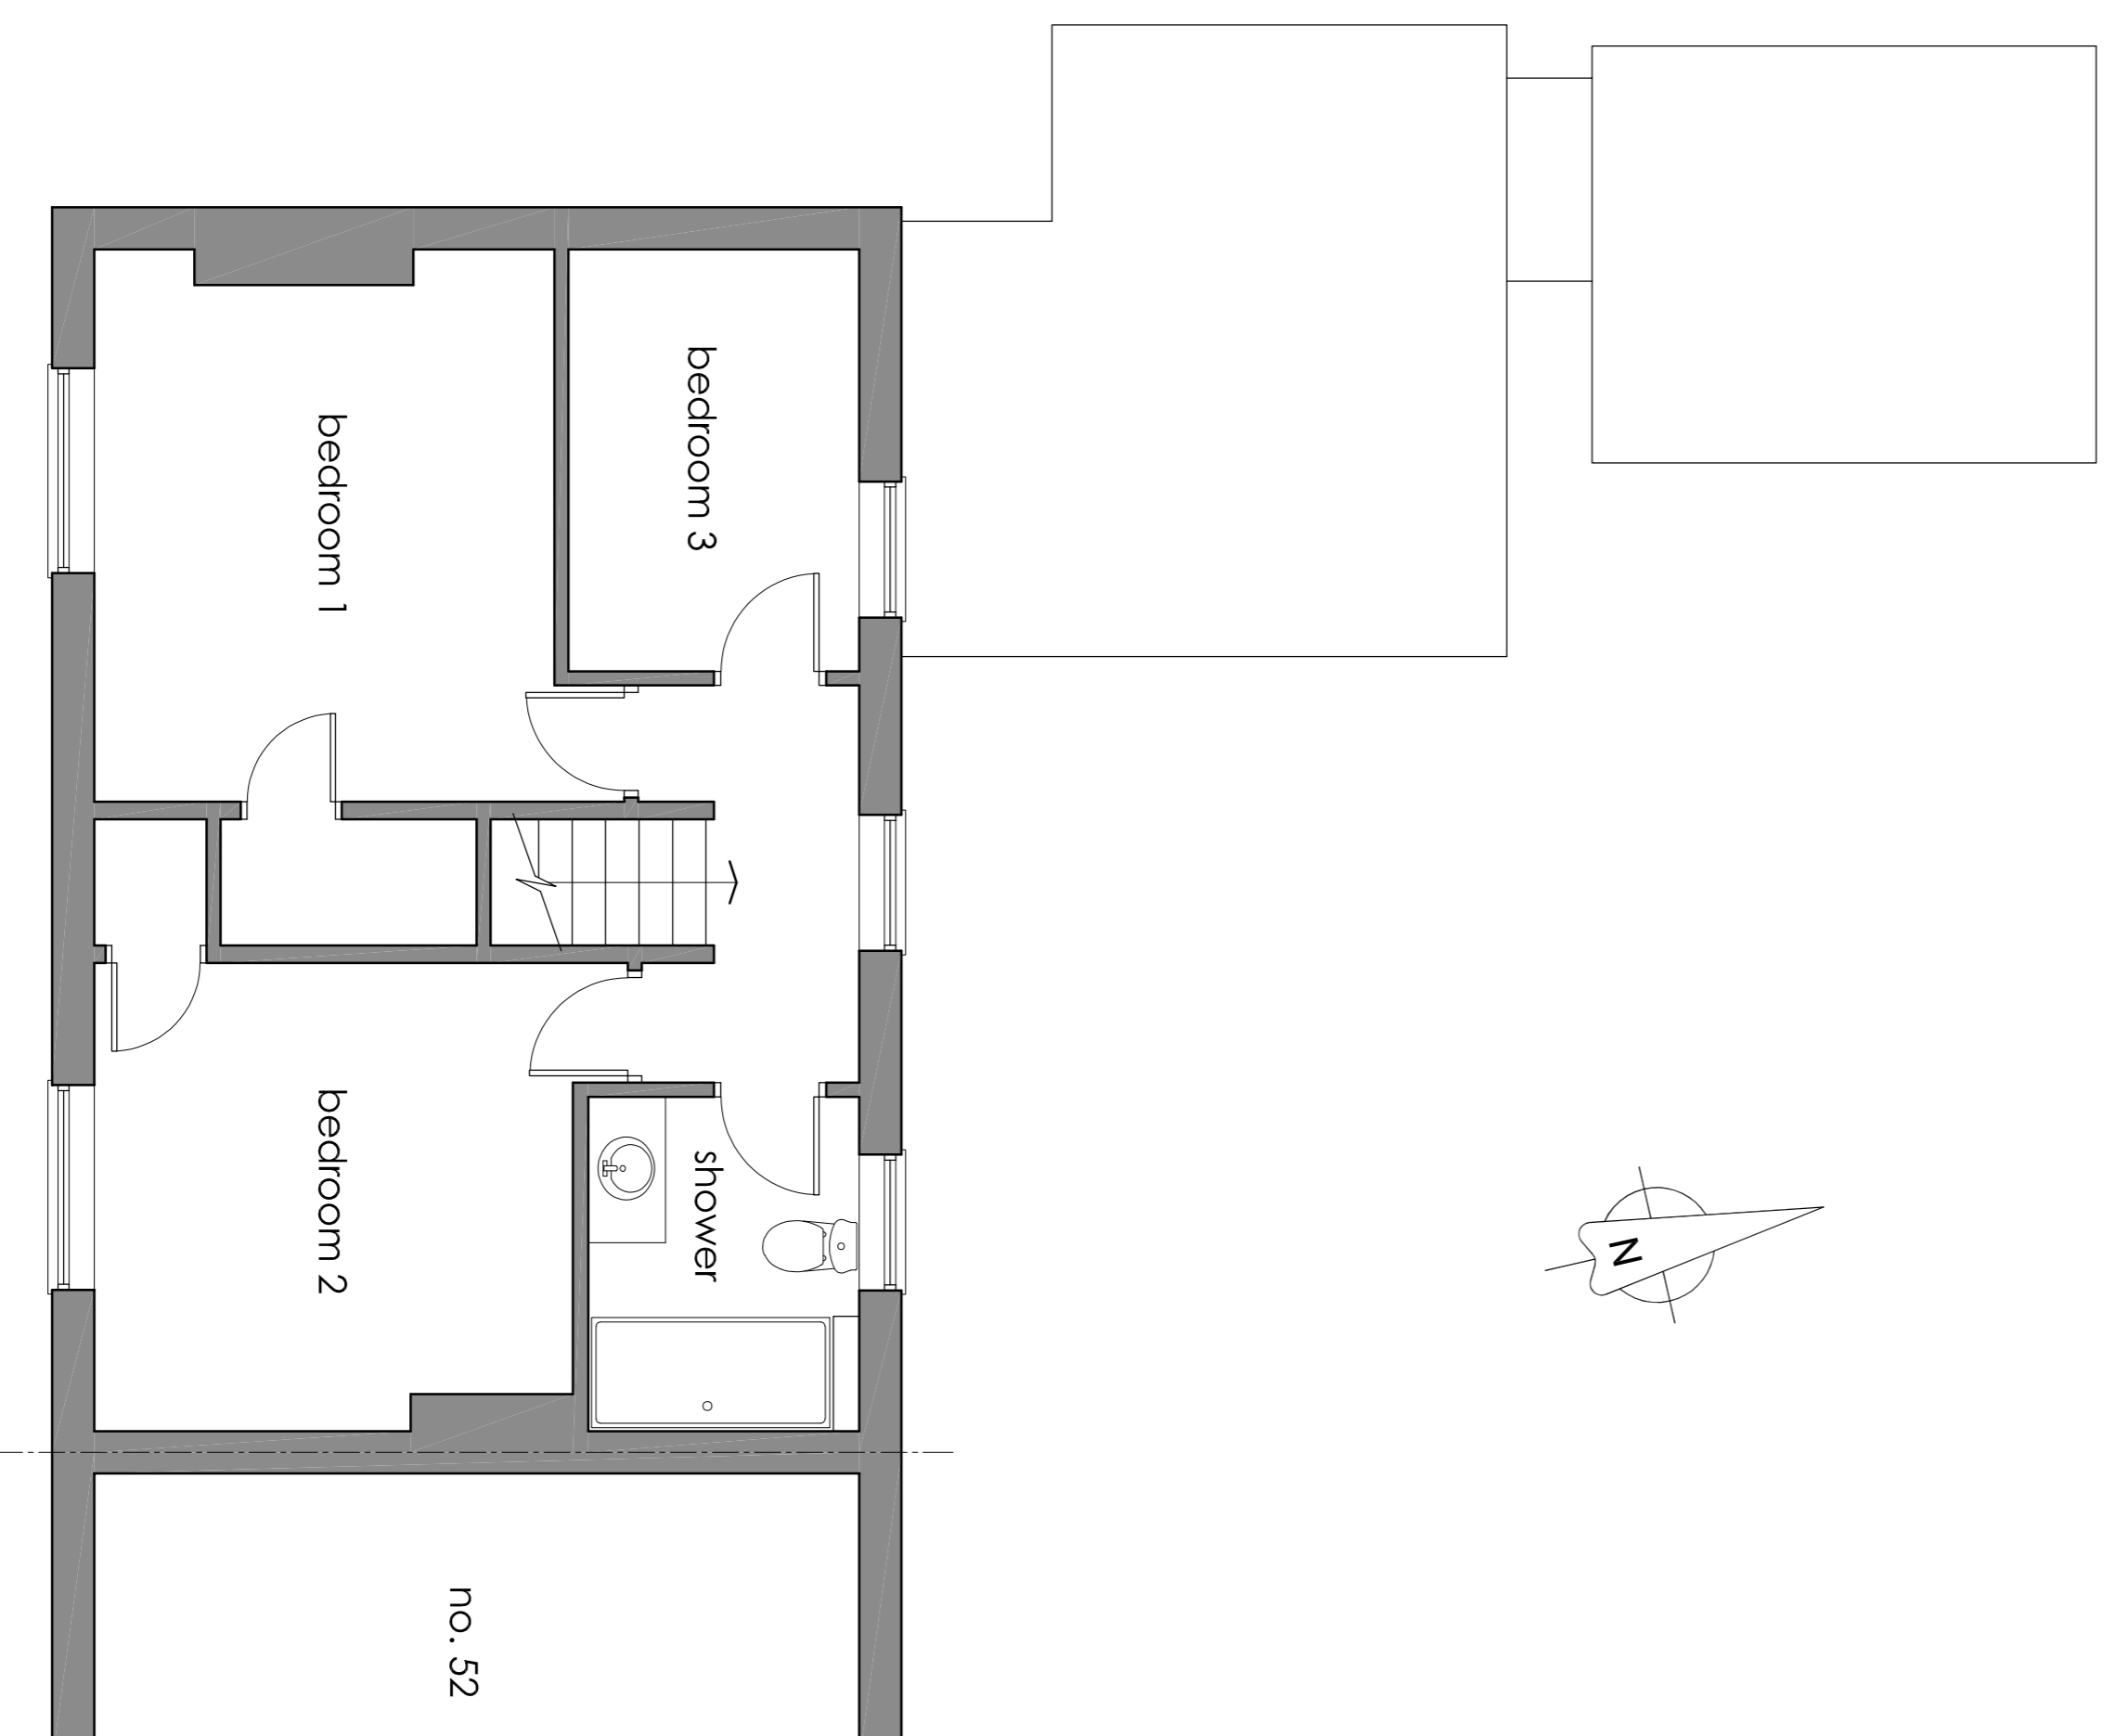

First Floor Layout (1:50)

P1, 27/03/24: Initial Issue

**NEIL • REYNOLDS**

Sillens Barn, Middle Street, Potterhanworth, Lincoln, LN4 2DR  
tel: 01522 793006 email: neil@kierchilreds.co.uk

client

**MR & MRS BARNES**

project

House Alterations  
54 Walcott Road  
Billinghay, Lincoln

drawing title

**EXISTING  
LAYOUTS & ELEVATIONS**

date

March 2024

scale

as shown @ A1

drawing number

**ST-627 / 02**

revision

**P1**