



Disclaimer:
All dimensions shown are indicative and for design development purposes only. Confirmation of sizes are to be carried out on site prior to construction or manufacture. © Architectural Design Studio 2022

Scale: 1 : 1250	Date Drawn: 18/08/2021	Drawn by: SOM
Drawing no: ADS034/BR/01		Rev:

ABBREVIATIONS

A	ALARM	J	JOINT
APP	APPROVED	JST	JOIST
ARCH	ARCHITECTURAL	L	LEFT HAND
ATTN	ATTENTION	LH	LEFT HAND REVERSE
B	BUILDING INFORMATION MODELING	LRL	LARGE
BLDG	BUILDING	M	MAINTENANCE
BULT	BUILT	MAN	MANUAL
BLN	BELOW	MAX	MAXIMUM
BD	BOTTOM OF	MECH	MECHANICAL
BREGS	BUILDING REGULATIONS	MEMB	MEMBRANE
C	CABINET	MS	MISCELLANEOUS
CBG	CLOSET	MR	MIRROR
CHEM	CHEMICAL	MISC	MISCELLANEOUS
CF	CAST IN PLACE	N	NOT APPLICABLE
CL	CENTER LINE	NA	NOT APPLICABLE
CLD	CEILING	NO	NORMAL
CLR	CLEAR	NORM	NORMAL
CMU	CONCRETE MASONRY UNIT	NTS	NOT TO SCALE
COL	COLUMN	O	ON CENTER
CONC	CONCRETE	OD	OUTSIDE DIAMETER
COND	CONDITION	OH	OVERHEAD
CONT	CONTINUOUS	OPP	OPPOSITE
CORR	CORRIDOR	OPH	OPPOSITE HAND
CTR	CENTER	OPT	OPTIONAL
D	DOUBLE	P	PROPERTY LINE
DBL	DEMOLITION	PL	PLUMBING
DEPT	DEPARTMENT	PRFB	PREFABRICATED
DET	DETAIL	PREL	PRELIMINARY
DM	DIMENSION	PREP	PREPARATION
DIST	DISTANCE	R	RADIUS
DN	DOWN	RAD	RADIATOR
DR	DOOR	RCP	REFLECTED CEILING PLAN
DWD	DRAWING	RFI	REQUEST FOR INFORMATION
E	EACH	RH	RIGHT HAND
EA	EXPANSION JOINT	RHR	RIGHT HAND REVERSE
ELEC	ELECTRICAL	RM	ROOM(S)
ELEV	ELEVATION	RO	ROUGH OPENING
EQ	EQUAL	S	STRUCTURAL ENGINEER
EXIST	EXISTING	SECT	SECTION
EXT	EXTERIOR	SSL	SINGLE
F	FOUNDATION	T	TO BE CONFIRMED
FIN	FINISH FLOOR LEVEL	TEMP	TEMPORARY
FIN	FINISH	TOP	TOP OF
FO	FACE OF	TYP	TYPICAL
FR	FIRE RATING	U	UNASSIGNED
G	GALVANIZED	UTL	UTILITY
H	HEIGHT	W	WITH
I	INSPECTION CHAMBER	WO	WITHOUT
IC	INSIDE DIAMETER		
INCL	INCLUDE		
INFO	INFORMATION		
INTL	INSTALL		
INT	INTERIOR		

ELECTRICAL SYMBOL LEGEND

	SINGLE SOCKET 1200mm ABOVE FFL
	SINGLE SOCKET AT LOW LEVEL
	SINGLE SPUR OUTLET 1200mm ABOVE FFL
	SINGLE SPUR OUTLET AT LOW LEVEL
	SINGLE SWITCHED SOCKET 1200mm ABOVE FFL
	SINGLE SWITCHED SOCKET AT LOW LEVEL
	SINGLE SWITCHED SPUR 1200mm ABOVE FFL
	SINGLE SWITCHED SPUR AT LOW LEVEL
	DOUBLE SWITCHED SOCKET 1200mm ABOVE FFL
	DOUBLE SWITCHED SOCKET AT LOW LEVEL
	SHOWER SOCKET
	TELEPHONE SOCKET
	TV AERIAL SOCKET
	1 GANG LIGHT SWITCH
	MULTI-WAY LIGHT SWITCH
	PULL CORD LIGHT SWITCH
	DIMMER SWITCH
	HIGH LEVEL CONTROL SWITCH
	COOKER SWITCH
	RECESSED CEILING SPOT LIGHT
	PENDANT LIGHT FITTING
	WALL LIGHT
	SECURITY LIGHT WITH SENSOR
	FLUORESCENT LIGHT FITTING
	SURFACE LIGHT FITTING
	EXTRACT FAN
	COOKER HOOD EXTRACT FAN
	HEAT DETECTOR AND FIRE ALARM SOUNDER
	MAINS SUPPLIED SMOKE DETECTOR AND FIRE ALARM SOUNDER

DRAINAGE LEGEND

	DRAINAGE FOUL
	DRAINAGE SURFACE WATER
	SOIL VENT PIPE
	AIR ADMITTANCE VALVE
	RAINWATER PIPE

Utility Legends

	GAS
	WATER
	ELECTRICITY
	DRAINAGE
	SEWER
	STRUCTURAL STEEL
	BRICK
	CONCRETE
	MASONRY
	INSULATION
	FLOOR SLAB
	ROOF SLAB
	FOUNDATION
	GROUND LEVEL
	FINISHED FLOOR LEVEL
	CEILING LEVEL
	ROOF LEVEL
	TOP OF SLAB
	TOP OF BEAM
	TOP OF WALL
	TOP OF COLUMN
	TOP OF FOOTING
	TOP OF PILE
	TOP OF PILE CAP
	TOP OF PILE SHAFT
	TOP OF PILE HEAD
	TOP OF PILE SKIRT
	TOP OF PILE CAP SKIRT
	TOP OF PILE SKIRT SKIRT
	TOP OF PILE SKIRT SKIRT SKIRT

Rev: Details Date

Project Address:
**142 Tany's Dell, Harlow
Essex, CM20 2LR**

Drawing Title:
Abbreviations & Legend

Scale:
1 : 1


Date Drawn:
04/11/2021

Drawn by:
SOM

Drawing no:
ADS034/BR/02

1 Abbreviations

Disclaimer:
All dimensions shown are indicative and for design development purposes only. Confirmation of sizes are to be carried out on site prior to construction or manufacture. © Architectural Design Studio 2022

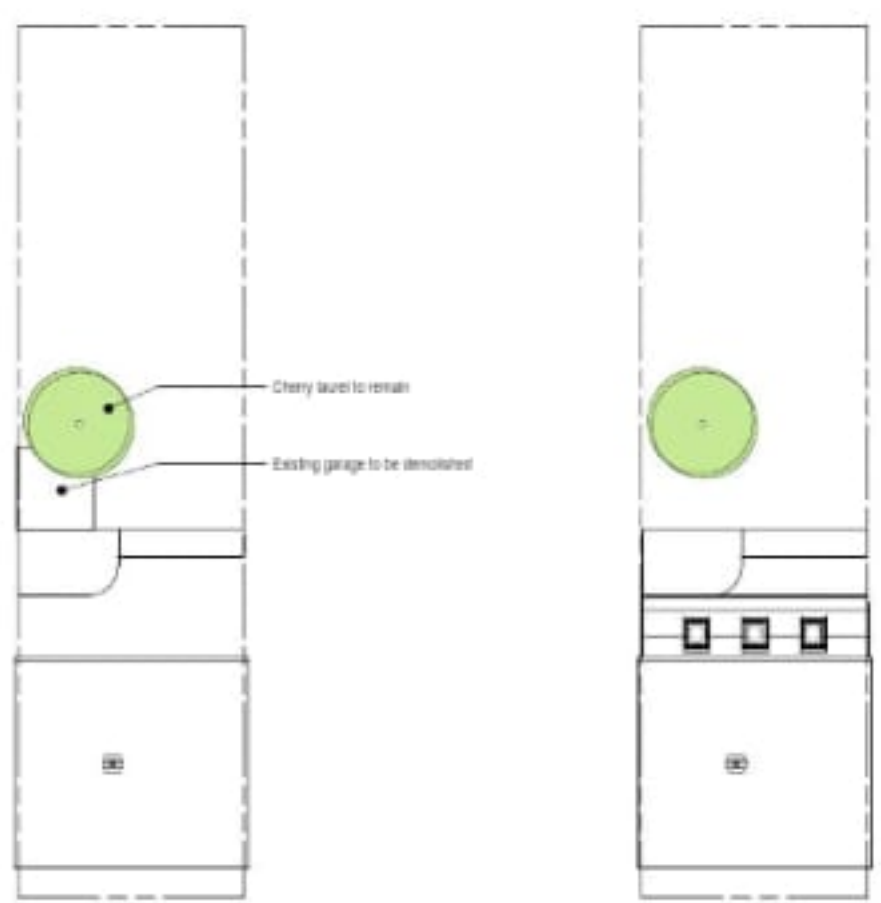

1 Existing Block Plan 1 : 200 **2 Proposed Block Plan** 1 : 200



Disclaimer:
All dimensions shown are indicative and for design development purposes only. Confirmation of sizes are to be carried out on site prior to construction or manufacture. © Architectural Design Studio 2022

Rev: Details Date

Project Address:
**142 Tany's Dell, Harlow
Essex, CM20 2LR**


Drawing Title:
Existing & Proposed Block Plans

Scale:
1 : 200

Date Drawn:
04/11/2021

Drawn by:
SOM

Drawing no:
ADS034/BR/03

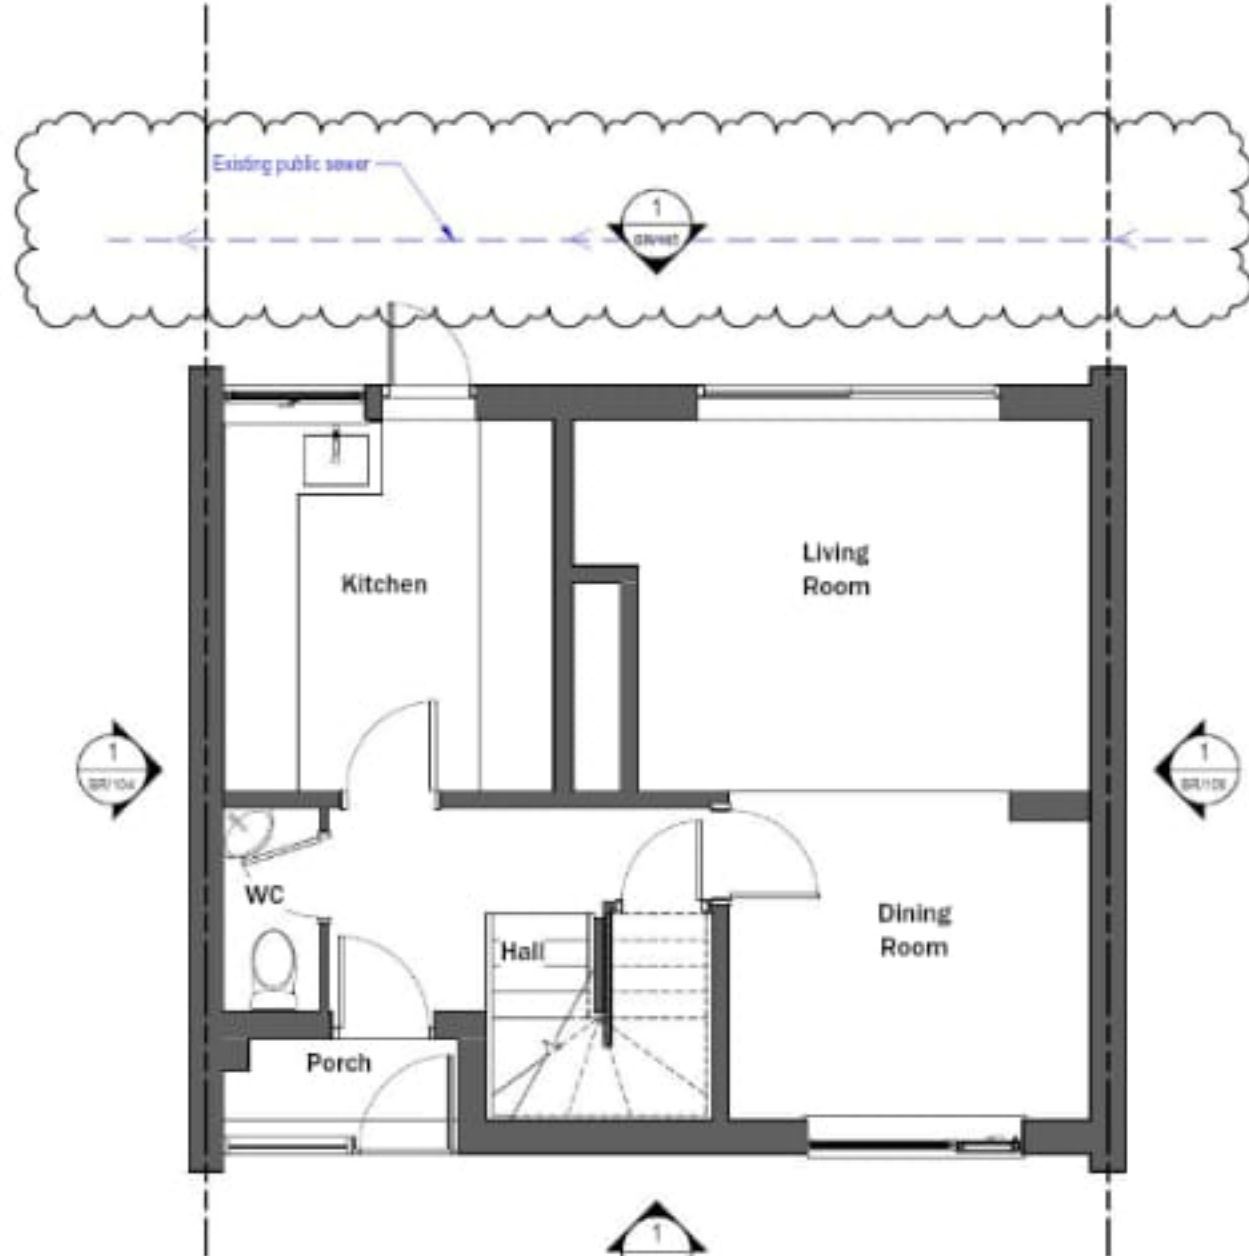

1 Ground Floor Existing Plan 1 : 20



Disclaimer:
All dimensions shown are indicative and for design development purposes only. Confirmation of sizes are to be carried out on site prior to construction or manufacture. © Architectural Design Studio 2022

Rev: Details Date

Project Address:
**142 Tany's Dell, Harlow
Essex, CM20 2LR**


Drawing Title:
Existing Ground Floor Plan

Scale:
1 : 50


Date Drawn:
04/11/2021

Drawn by:
SOM

Drawing no:
ADS034/BR/101

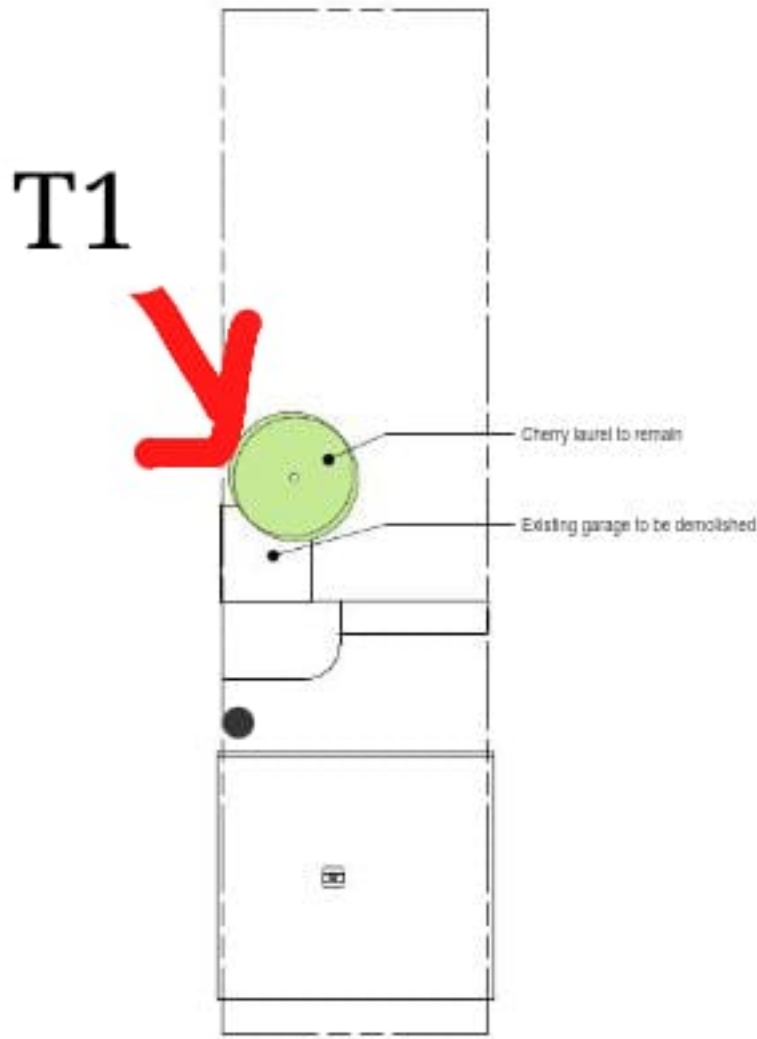

1 Existing Block Plan
1 : 200

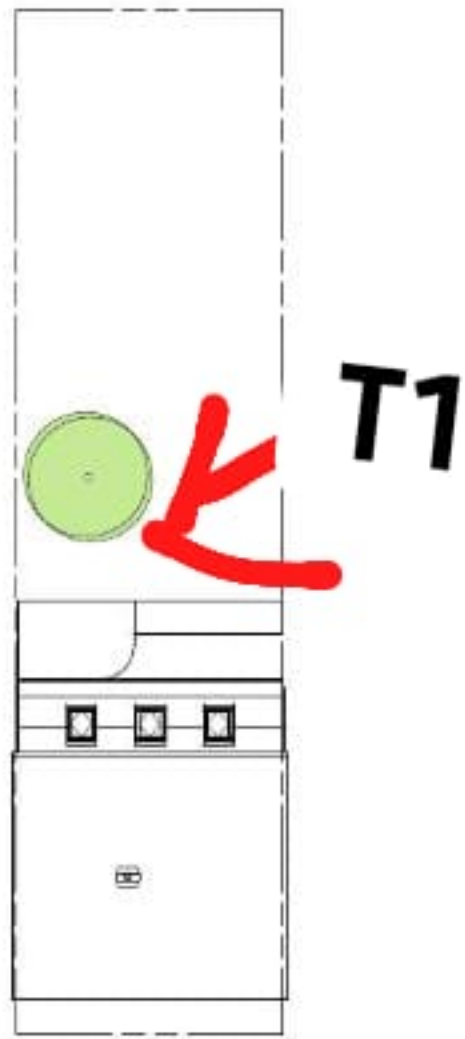

2 Proposed Block Plan
1 : 200



Disclaimer:
All dimensions shown are indicative and for design development purposes only. Confirmation of sizes are to be carried out on site prior to construction or manufacture.
© Architectural Design Studio 2022

Rev: Details:



Project Address:
142 Tany's Dell,
Essex, CM20 2L

Drawing Title:
Existing & Propo

Scale: 1 : 200	Date Drawn: 04/11/2021
-------------------	---------------------------

Drawing no:
ADS034/BR/03