





Front Elevation

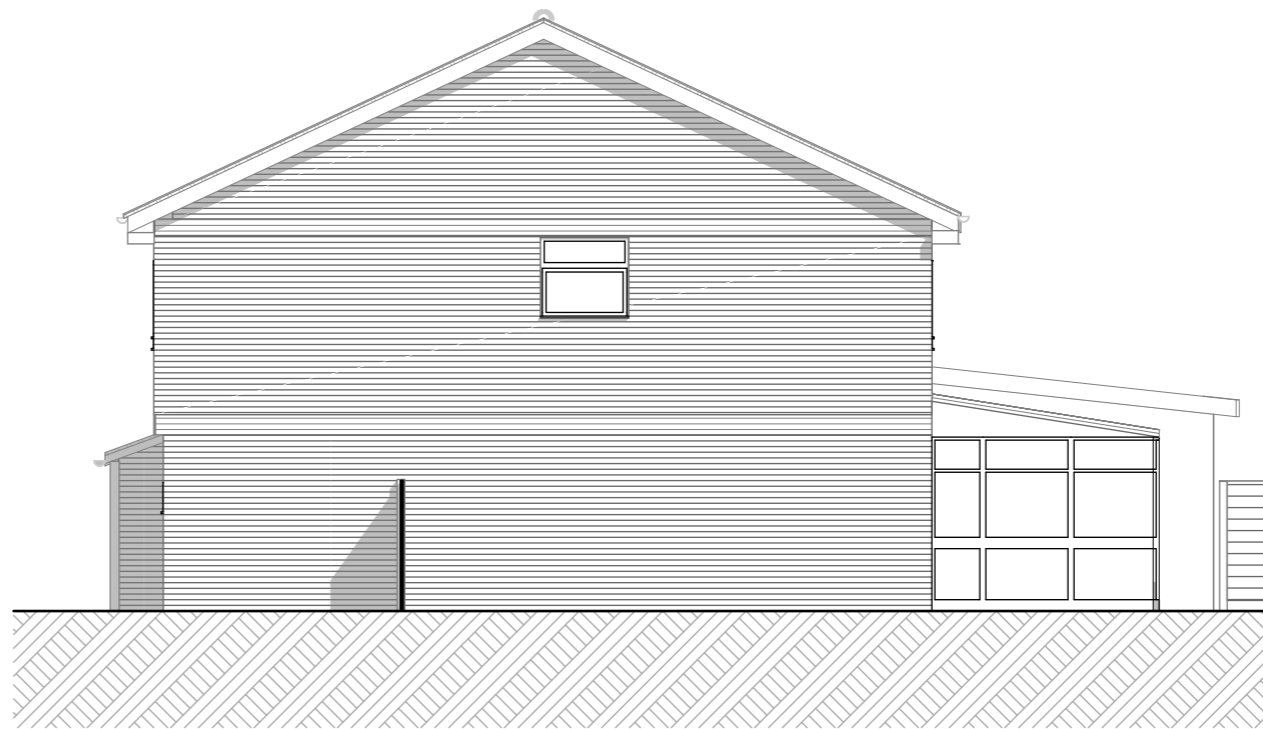

Flank Elevation




Rear Elevation

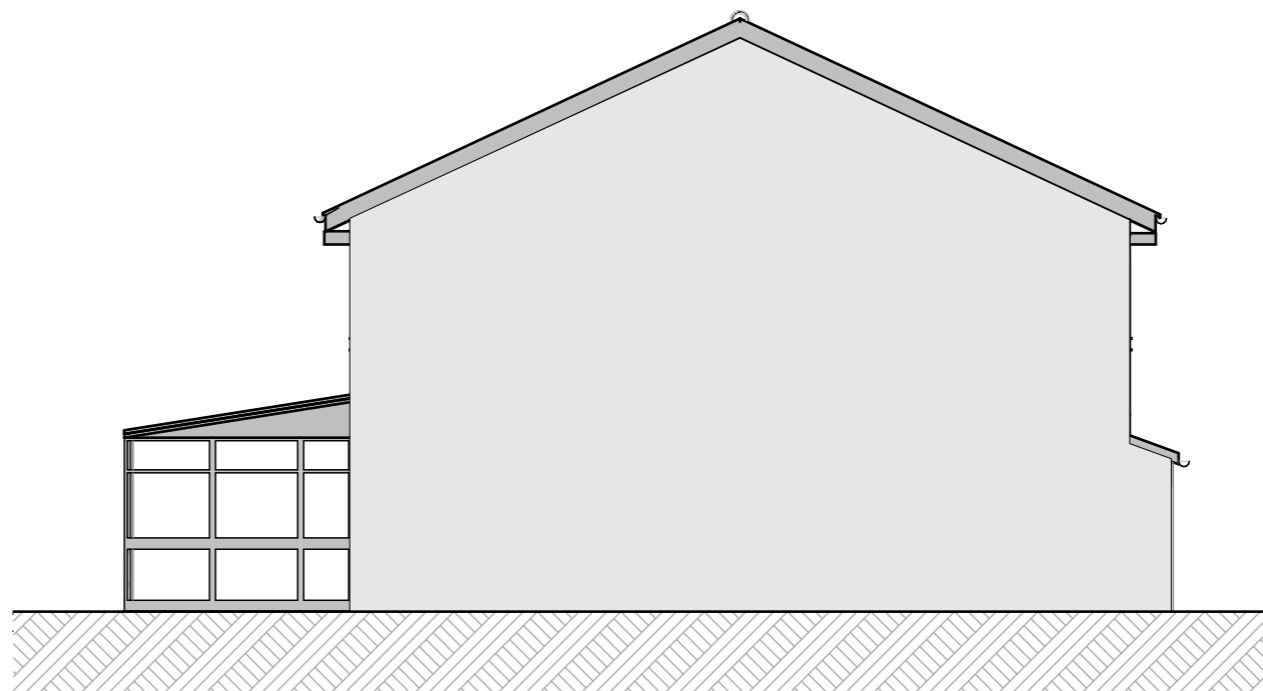

Flank Elevation

EXISTING ELEVATIONS

M 1:100 0 10m

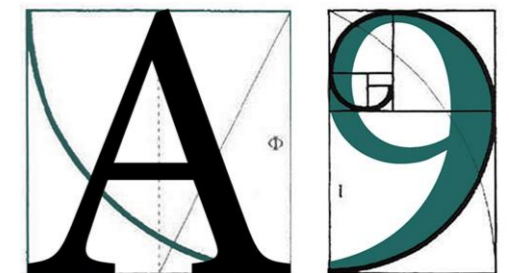

ARCHITECTURE

255 London Road, Hadleigh, Essex, SS7 2BN

Info@A9Architecture.co.uk

Tel: 01702558888

Project:

8 Lyndene,
Benfleet
SS7 4DZ

Drawing Title:

Existing Elevations

Client:

Mr/Mrs Nwosu

Drawn: IK	Checked: DP	Date: 14/02/2024	Scale: 1:100	Paper Size A3
Job no. 1813	Dwg. no. 05	Revision: E	<input checked="" type="checkbox"/> Preliminary <input type="checkbox"/> Design <input type="checkbox"/> Tender <input type="checkbox"/> Contract <input type="checkbox"/> Working	