







**EXISTING SITE PLAN**

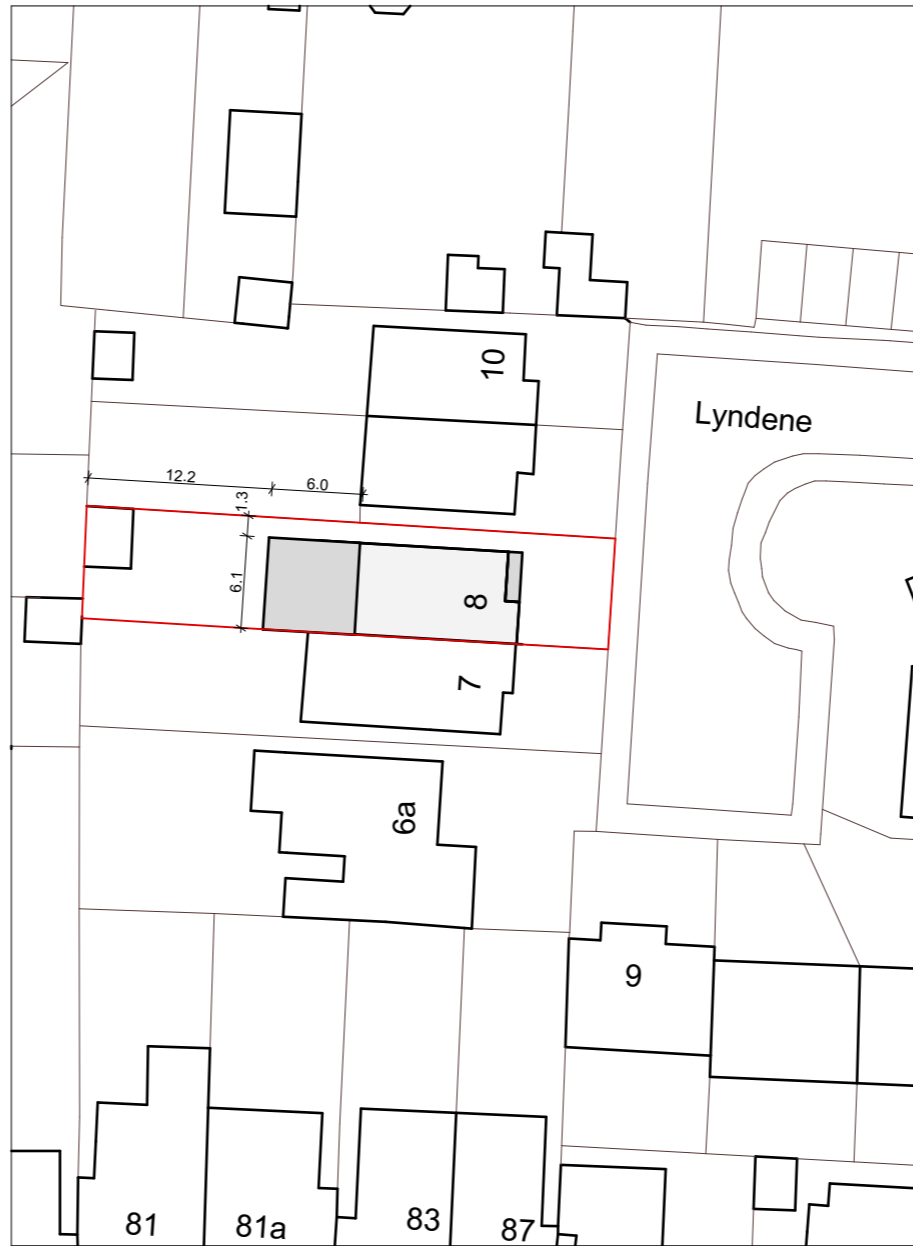

**PROPOSED SITE PLAN**

-  existing conservatory to be removed
-  new extension

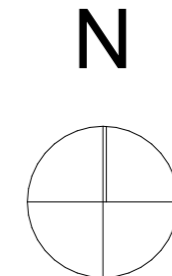


**ARCHITECTURE**  
 255 London Road, Hadleigh, Essex, SS7 2BN  
 Info@A9Architecture.co.uk  
 Tel: 01702558888

Project:  
 8 Lyndene,  
 Benfleet  
 SS7 4DZ

Drawing Title:  
 Site plan

Client: Mr/Mrs Nwosu

Drawn: IK	Checked: DP	Date: 12/04/2024	Scale: 1:500	Paper Size A3
Job no. 1813	Dwg. no. 02	Revision: <b>F</b>	<input checked="" type="checkbox"/> Preliminary <input type="checkbox"/> Design <input type="checkbox"/> Tender <input type="checkbox"/> Contract <input type="checkbox"/> Working	