



Ground Floor

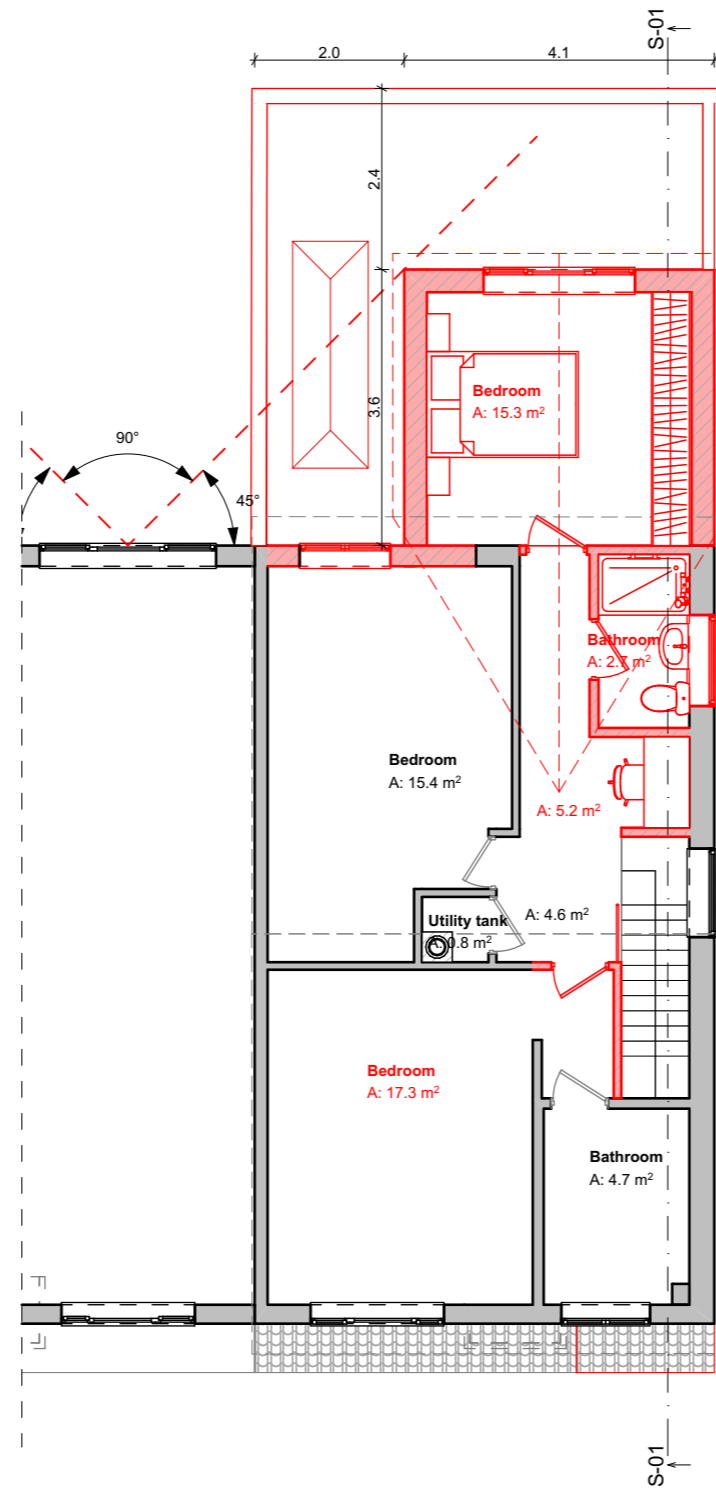



First Floor

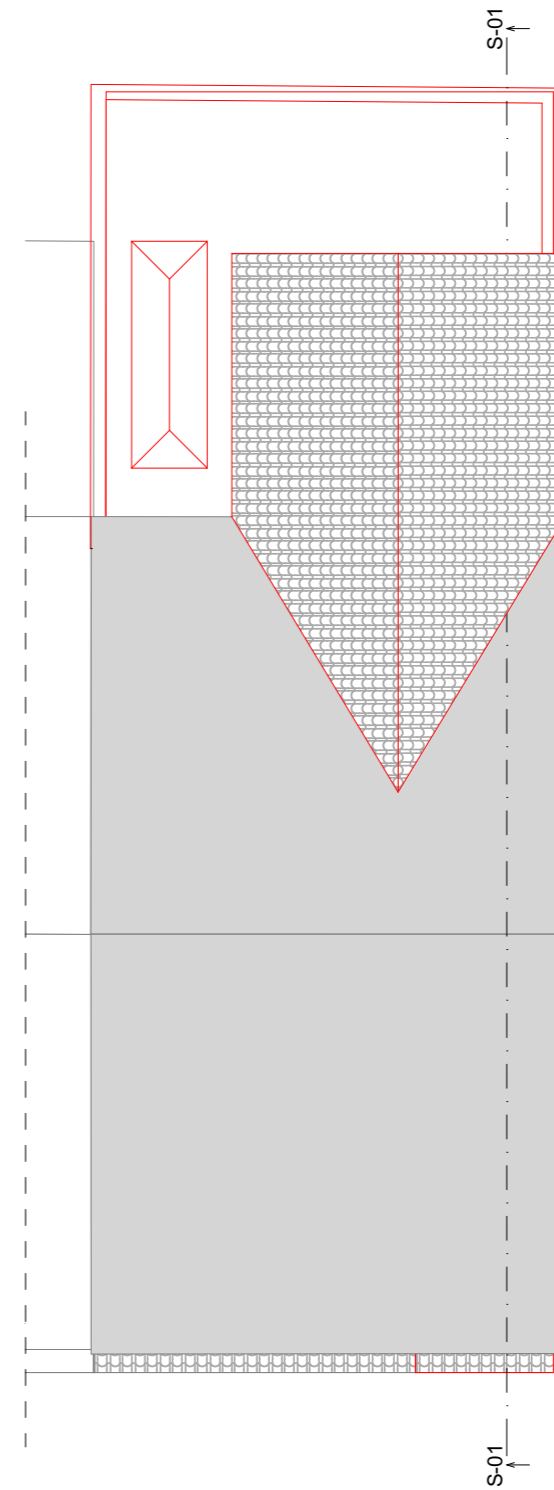

Roof Plan

PROPOSED FLOOR PLANS

M 1:100 0 10m

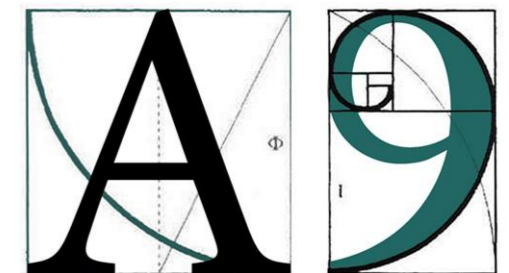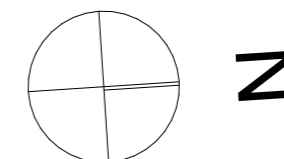

**ARCHITECTURE**

255 London Road, Hadleigh, Essex, SS7 2BN

Info@A9Architecture.co.uk

Tel: 01702558888

Project:  
8 Lyndene,  
Benfleet  
SS7 4DZ

Drawing Title:  
Proposed Plans

Client: Mr/Mrs Nwosu

Drawn: IK	Checked: DP	Date: 14/02/2024	Scale: 1:100	Paper Size A3
--------------	----------------	---------------------	-----------------	------------------

Job no. 1813	Dwg. no. 06	Revision: <b>E</b>	<input checked="" type="checkbox"/> Preliminary <input type="checkbox"/> Design <input type="checkbox"/> Tender <input type="checkbox"/> Contract <input type="checkbox"/> Working
-----------------	----------------	-----------------------	--