





**Front Elevation**

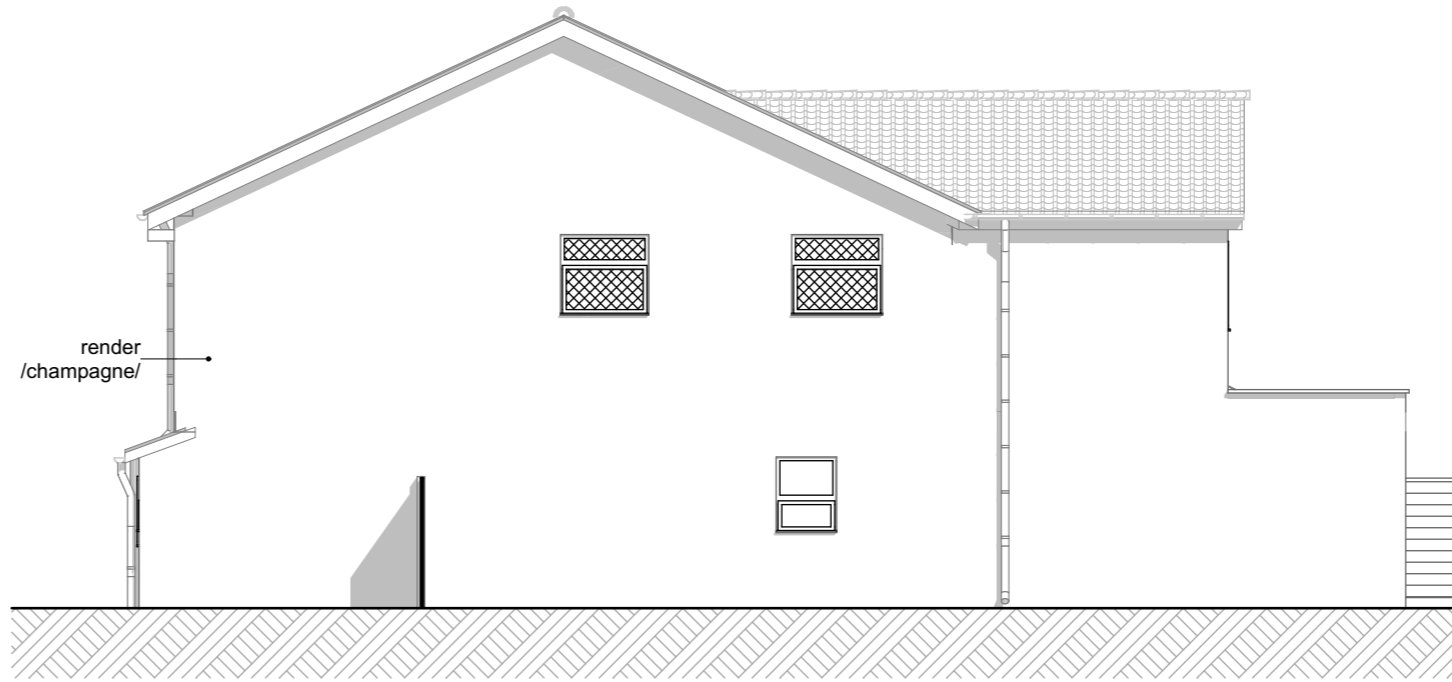


**Flank Elevation**

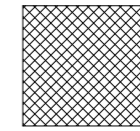


Obscure Glazing,  
Level 3 Pilkington  
Non openable under 1700mm  
from floor level



**Rear Elevation**

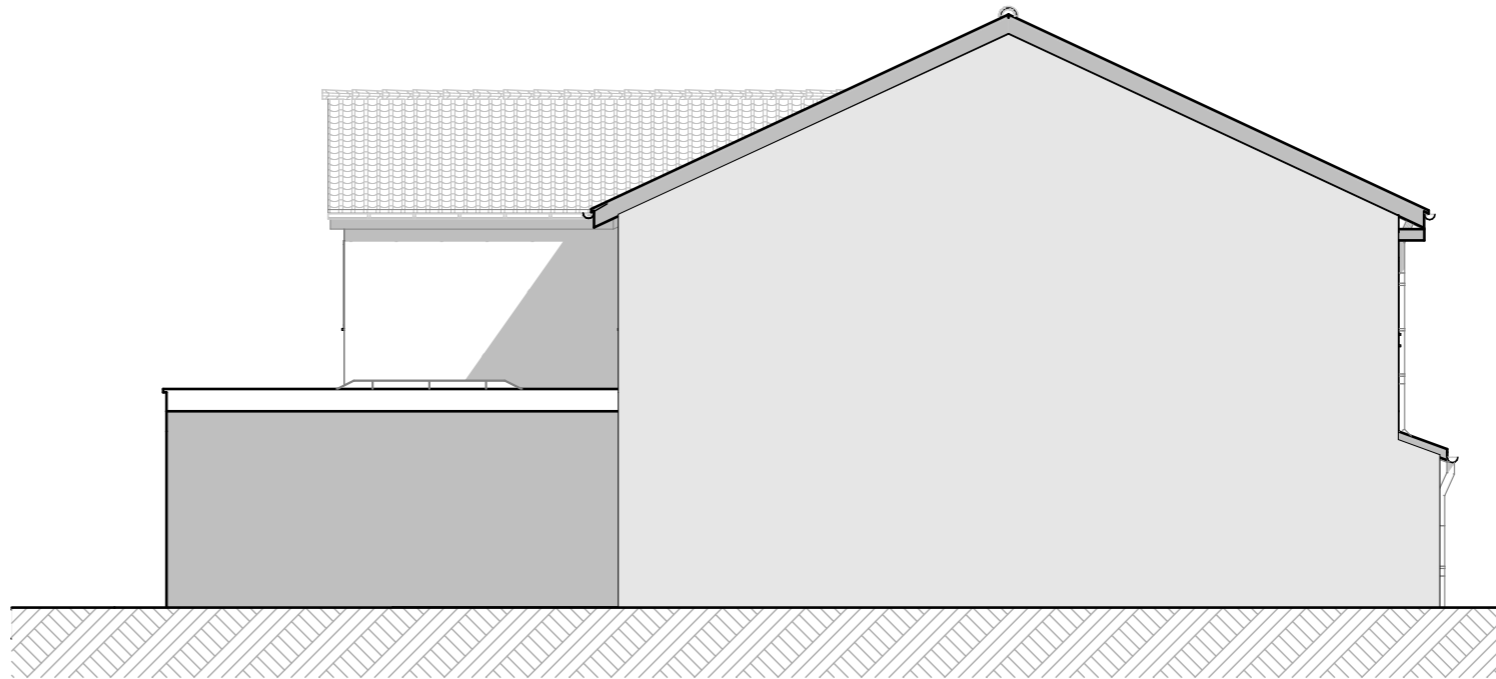

**Flank Elevation**

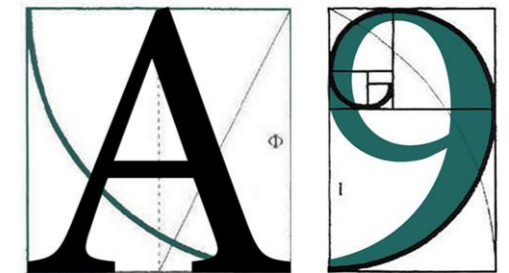

**ARCHITECTURE**

255 London Road, Hadleigh, Essex, SS7 2BN  
Info@A9Architecture.co.uk  
Tel: 01702558888

Project:  
8 Lyndene,  
Benfleet  
SS7 4DZ

Drawing Title:  
**Proposed Elevations**

Client: Mr/Mrs Nwosu

Drawn: IK	Checked: DP	Date: 15/02/2024	Scale: 1:100	Paper Size A3
Job no. 1813	Dwg. no. 08	Revision: <b>E</b>	<input checked="" type="checkbox"/> Preliminary <input type="checkbox"/> Design <input type="checkbox"/> Tender <input type="checkbox"/> Contract <input type="checkbox"/> Working	

**PROPOSED ELEVATIONS**

M 1:100 0 10m