




Ground Floor

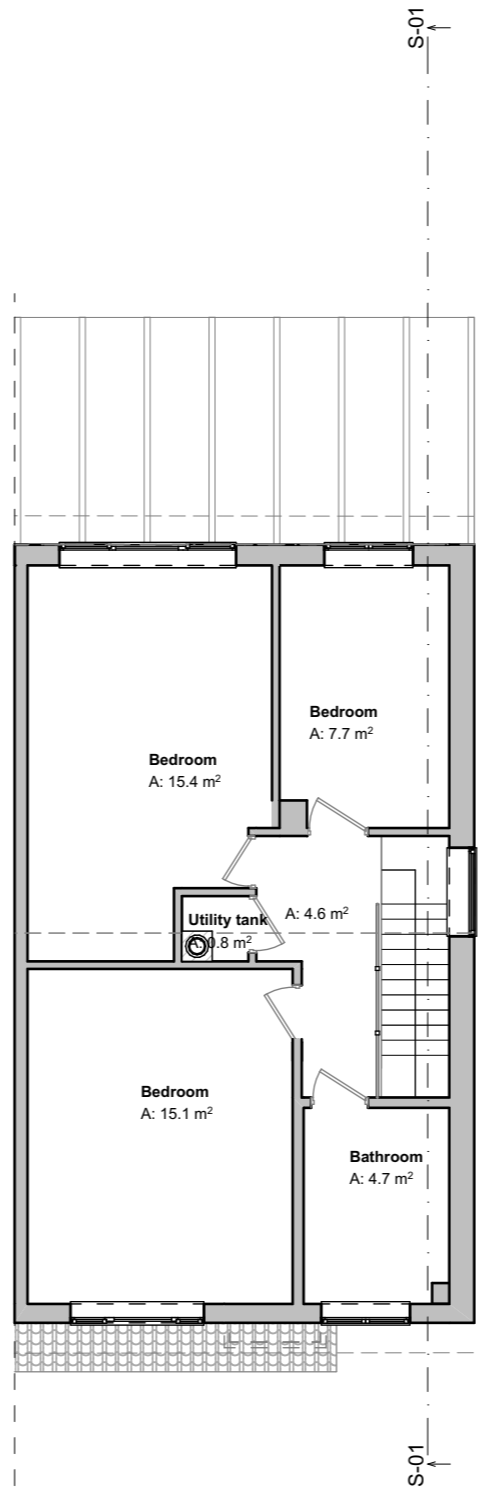

First Floor

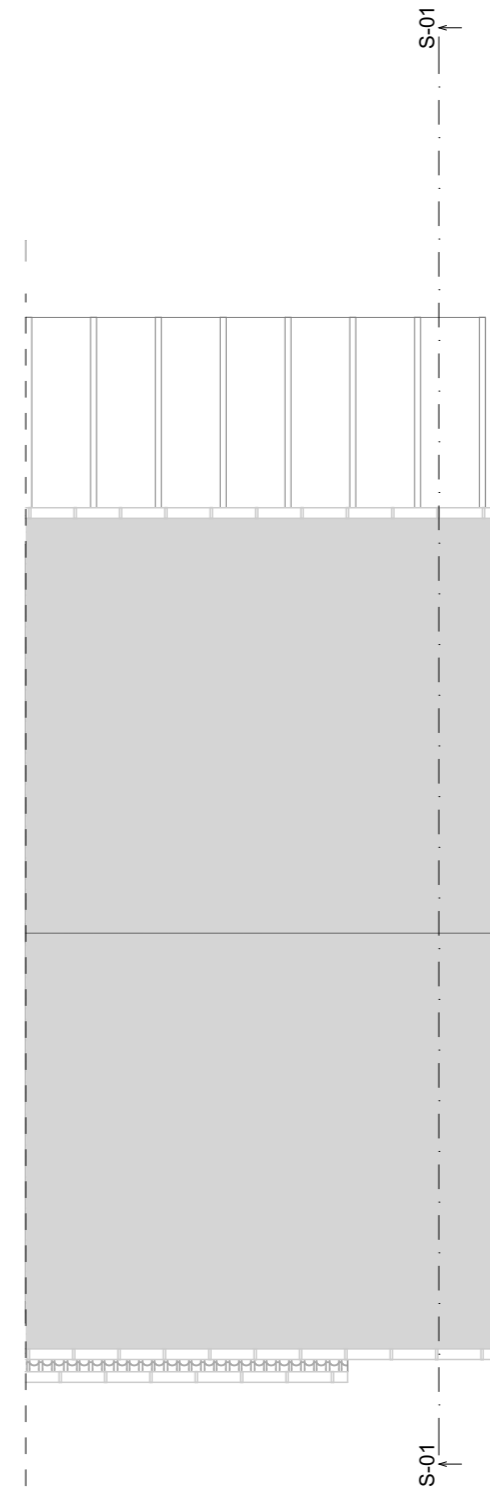

Roof Plan

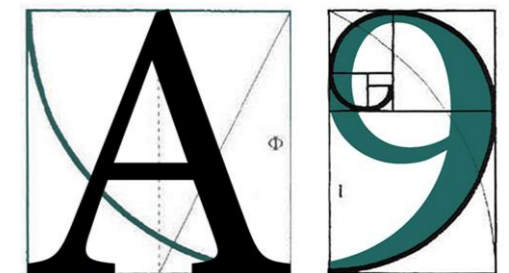

ARCHITECTURE

255 London Road, Hadleigh, Essex, SS7 2BN

Info@A9Architecture.co.uk

Tel: 01702558888

Project:
8 Lyndene,
Benfleet
SS7 4DZ

Drawing Title:
Existing Plans

Client: Mr/Mrs Nwosu

Drawn: IK	Checked: DP	Date: 14/02/2024	Scale: 1:100	Paper Size A3
--------------	----------------	---------------------	-----------------	------------------

Job no. 1813	Dwg. no. 03	Revision: E	<input checked="" type="checkbox"/> Preliminary <input type="checkbox"/> Design <input type="checkbox"/> Tender <input type="checkbox"/> Contract <input type="checkbox"/> Working
-----------------	----------------	-----------------------	--

EXISTING FLOOR PLANS

M 1:100

