

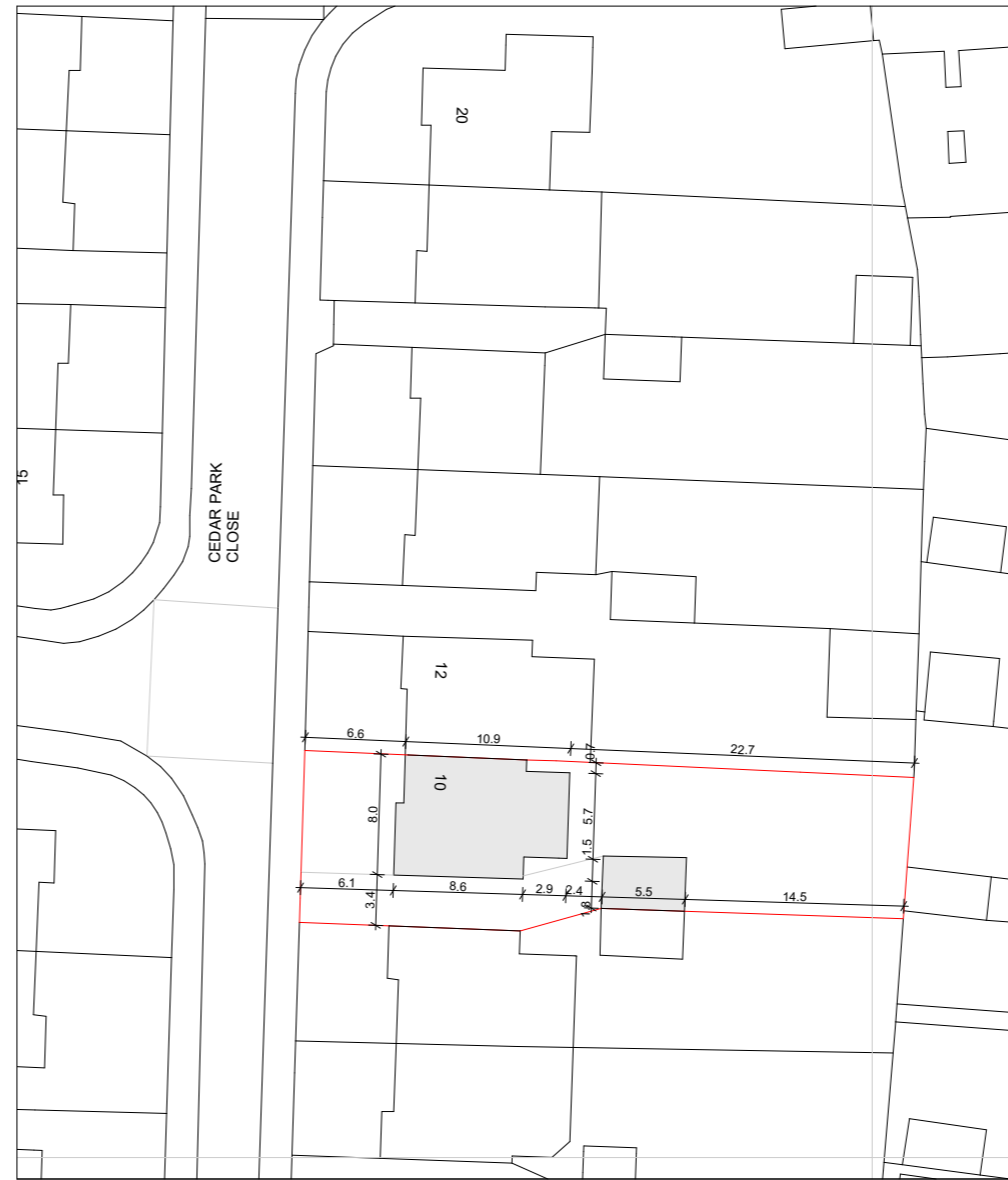


EXISTING SITE PLAN

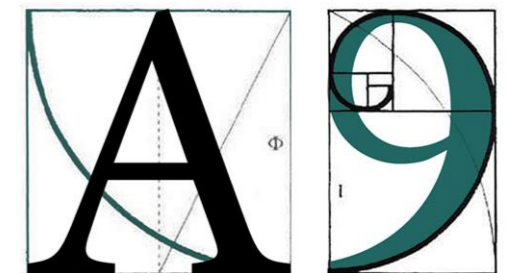

PROPOSED SITE PLAN

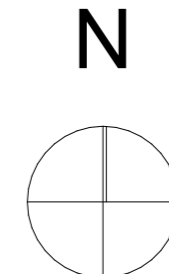

ARCHITECTURE

255 London Road, Hadleigh, Essex, SS7 2BN

Info@A9Architecture.co.uk

Tel: 01702558888

Project:

10 Cedar Park Close,
Benfleet
SS7 3RU

Drawing Title:

Site plan

Client:

Mrs Gemma Henry -Beard
Mr Robert Henry -Beard

Drawn: IK	Checked: DP	Date: 28/03/2024	Scale: 1:500	Paper Size A3
--------------	----------------	---------------------	-----------------	------------------

Job no. 1878	Dwg. no. 02	Revision: C	<input checked="" type="checkbox"/> Preliminary <input type="checkbox"/> Design <input type="checkbox"/> Tender <input type="checkbox"/> Contract <input type="checkbox"/> Working
-----------------	----------------	-----------------------	--