




GROUND FLOOR PLAN

PROPOSED PLANS

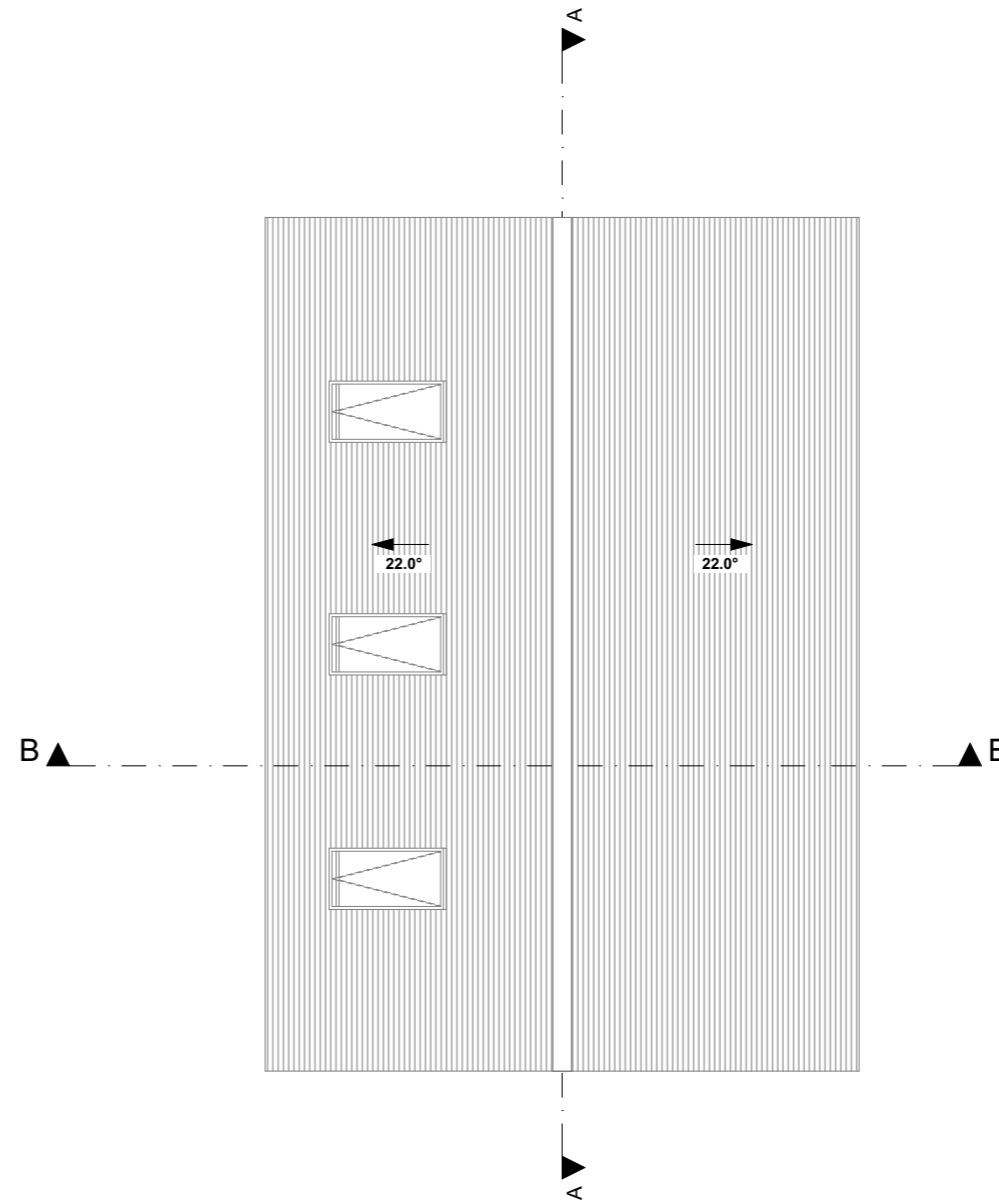

ROOF PLAN

M 1:100

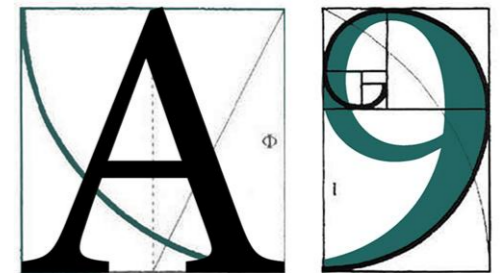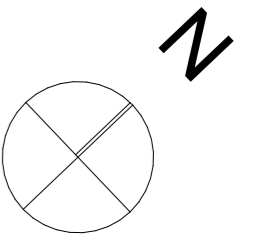

ARCHITECTURE

255 London Road, Hadleigh, Essex, SS7 2BN
 Info@A9Architecture.co.uk
 Tel: 01702558888

Project: **94 Vicarage Hill,
 Benfleet,
 Essex,
 SS7 1PE**

Drawing Title: **Proposed Floor Plans**

Client: **Ben Stevens**

Drawn: LD	Checked: DP	Date: 10/04/2024	Scale: 1:100	Paper Size A3
Job no. 1788	Dwg. no. 06	Revision: C	<input checked="" type="checkbox"/> Preliminary <input type="checkbox"/> Design <input type="checkbox"/> Tender <input type="checkbox"/> Contract <input type="checkbox"/> Working	