



Rear Elevation

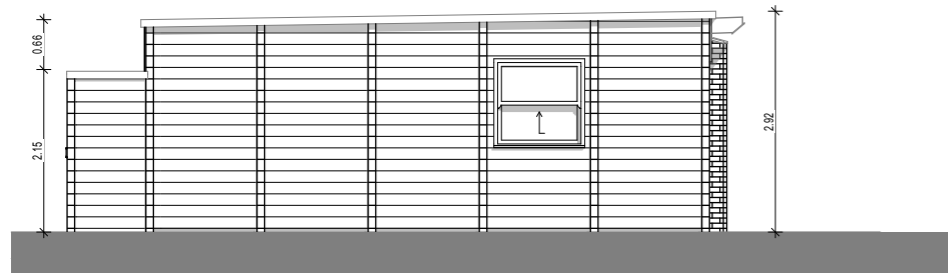

Front Elevation




Front Elevation

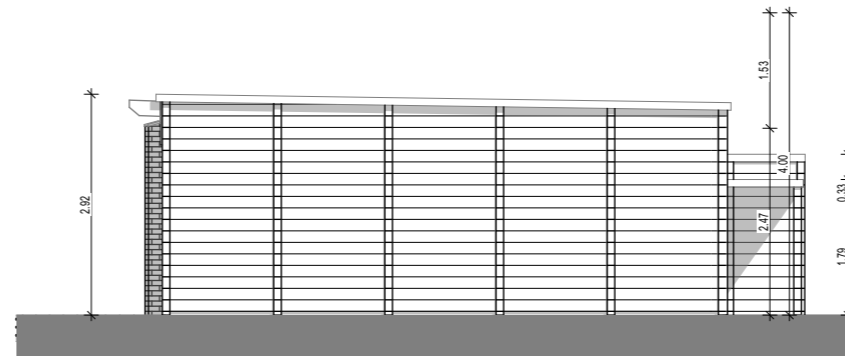

Flank Elevation

EXISTING HOUSE ELEVATIONS

M 1:100

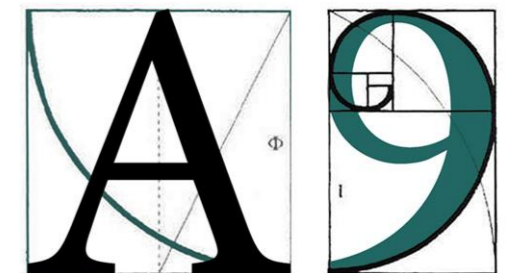

ARCHITECTURE

255 London Road, Hadleigh, Essex, SS7 2BN

Info@A9Architecture.co.uk

Tel: 01702558888

Project:
**94 Vicarage Hill,
 Benfleet,
 Essex,
 SS7 1PE**

Drawing Title:
Existing Elevations

Client:
Ben Stevens

Drawn: LD	Checked: DP	Date: 02/04/2024	Scale: 1:100	Paper Size A3
--------------	----------------	---------------------	-----------------	------------------

Job no. 1788	Dwg. no. 05	Revision: B	<input checked="" type="checkbox"/> Preliminary <input type="checkbox"/> Design <input type="checkbox"/> Tender <input type="checkbox"/> Contract <input type="checkbox"/> Working
-----------------	----------------	-----------------------	--