

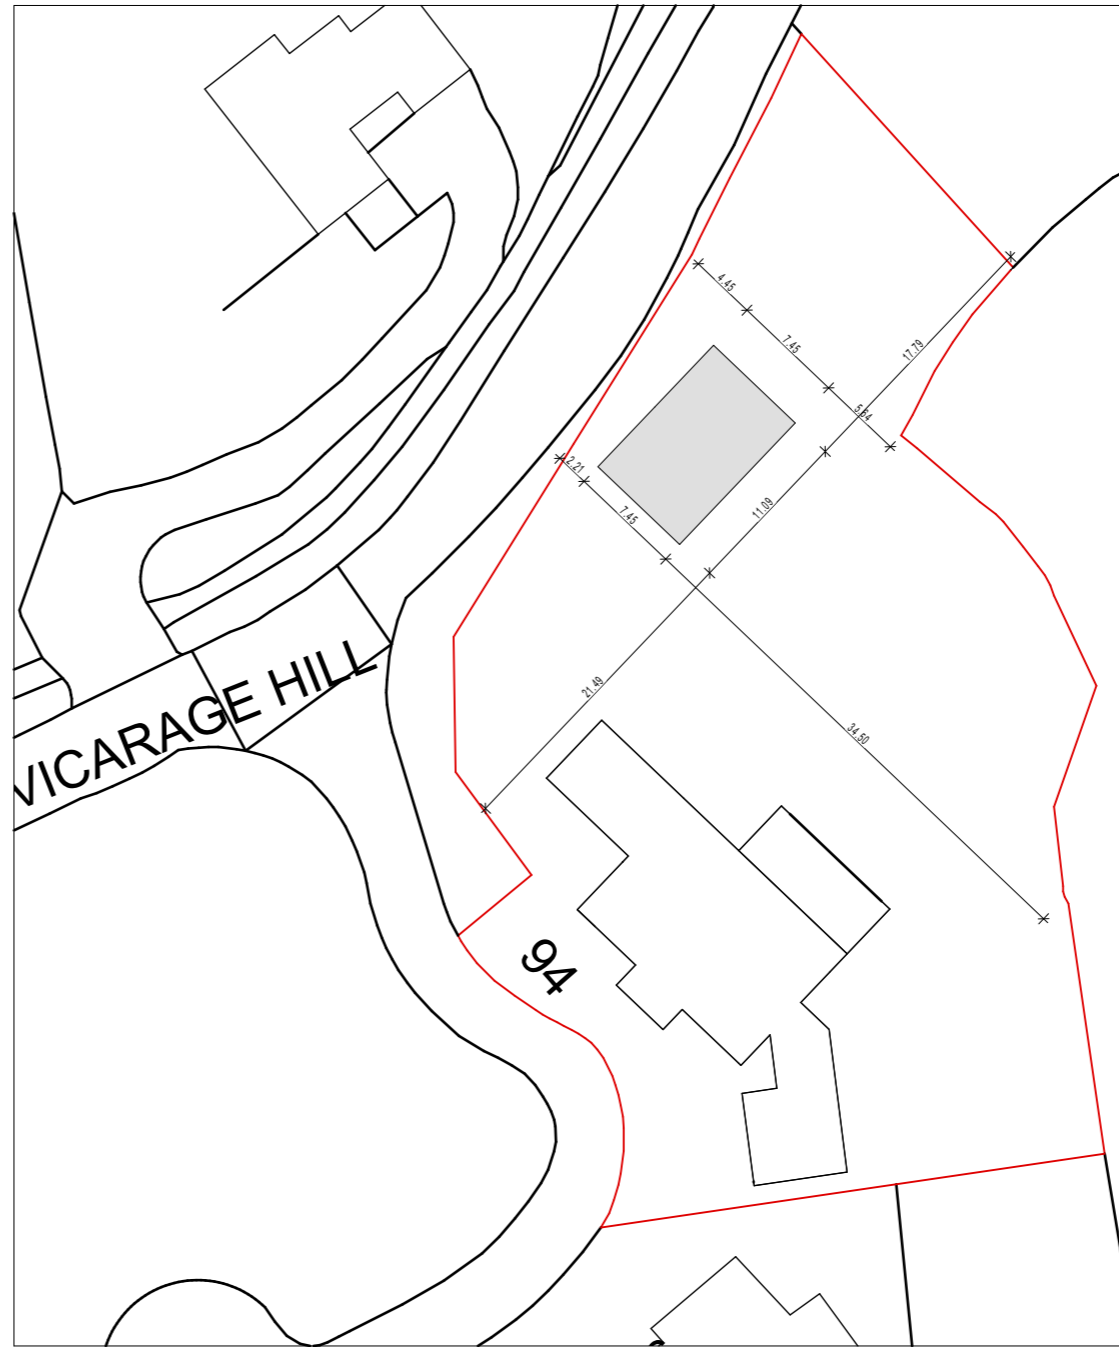


**EXISTING SITE PLAN**

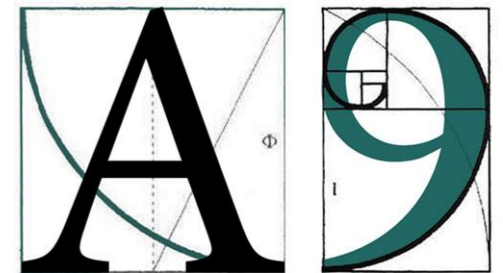

**PROPOSED SITE PLAN**

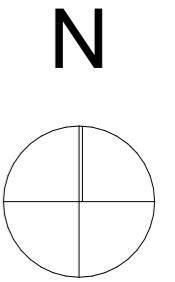

**ARCHITECTURE**

255 London Road, Hadleigh, Essex, SS7 2BN  
 Info@A9Architecture.co.uk  
 Tel: 01702558888

Project: **94 Vicarage Hill,  
 Benfleet,  
 Essex,  
 SS7 1PE**

Drawing Title: **Site Plans**

Client: **Ben Stevens**

Drawn: LD	Checked: DP	Date: 02/04/2024	Scale: 1:500	Paper Size: A3
--------------	----------------	---------------------	-----------------	-------------------

Job no. 1788	Dwg. no. 02	Revision: <b>B</b>	<input checked="" type="checkbox"/> Preliminary <input type="checkbox"/> Design <input type="checkbox"/> Tender <input type="checkbox"/> Contract <input type="checkbox"/> Working
-----------------	----------------	-----------------------	--

**SITE PLANS**

**M 1:500**

