




EXISTING GROUND FLOOR PLAN.

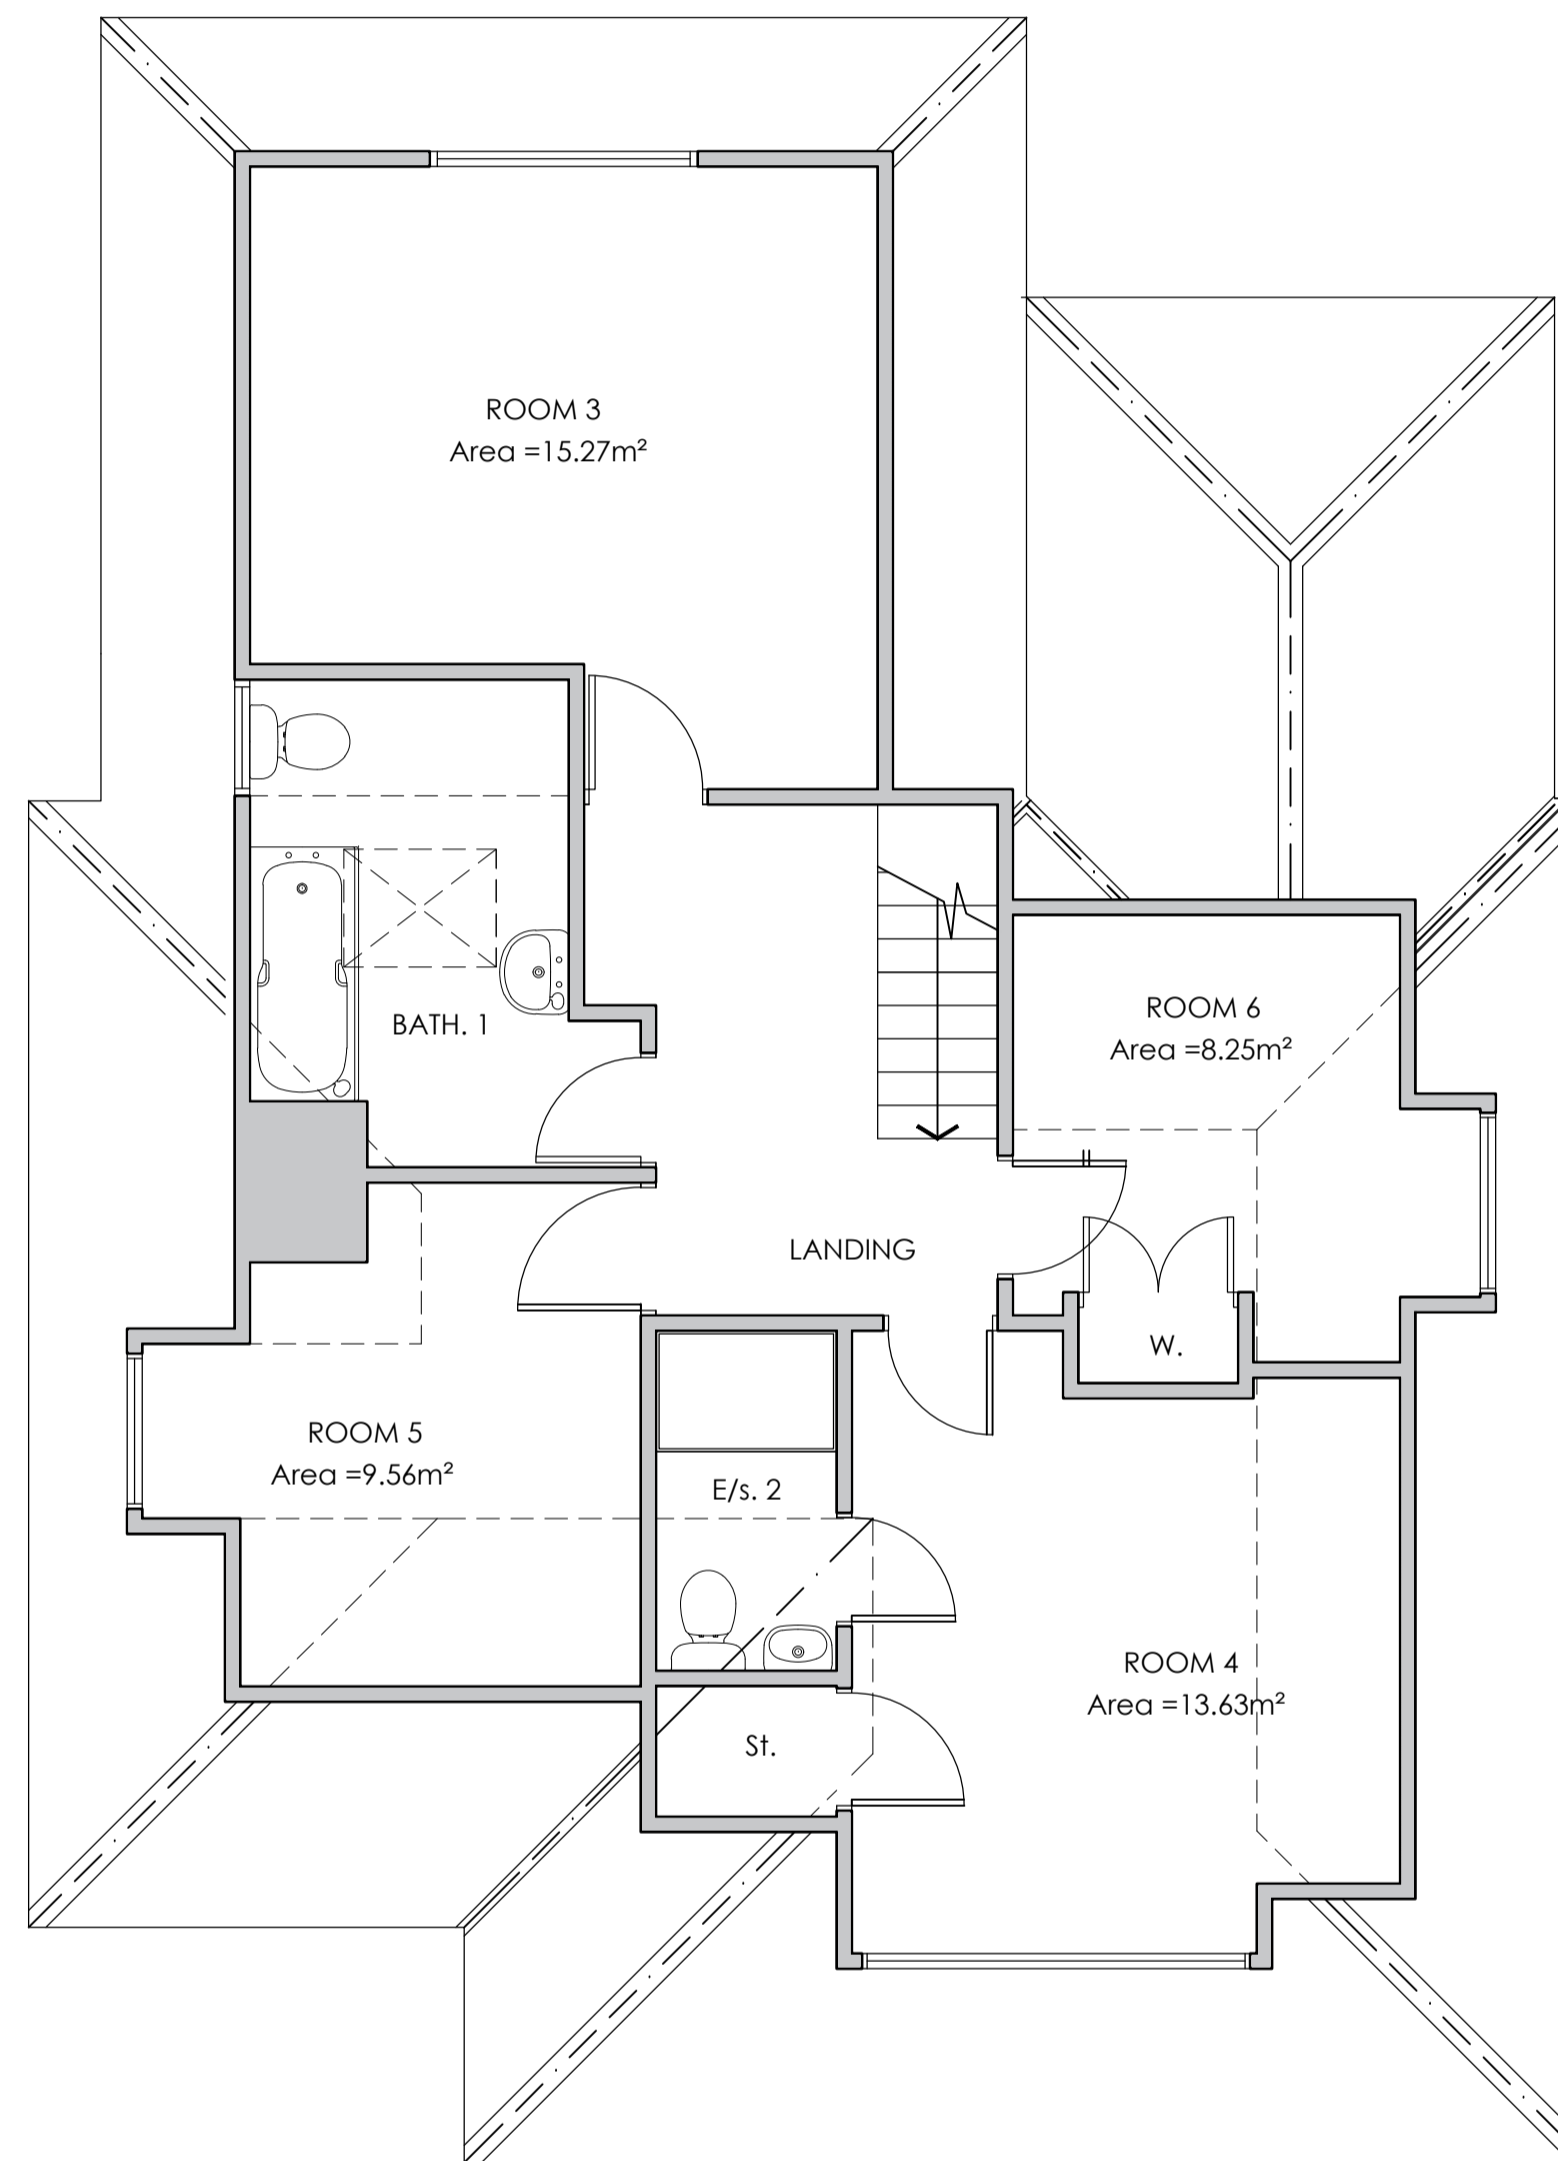

EXISTING FIRST FLOOR PLAN.

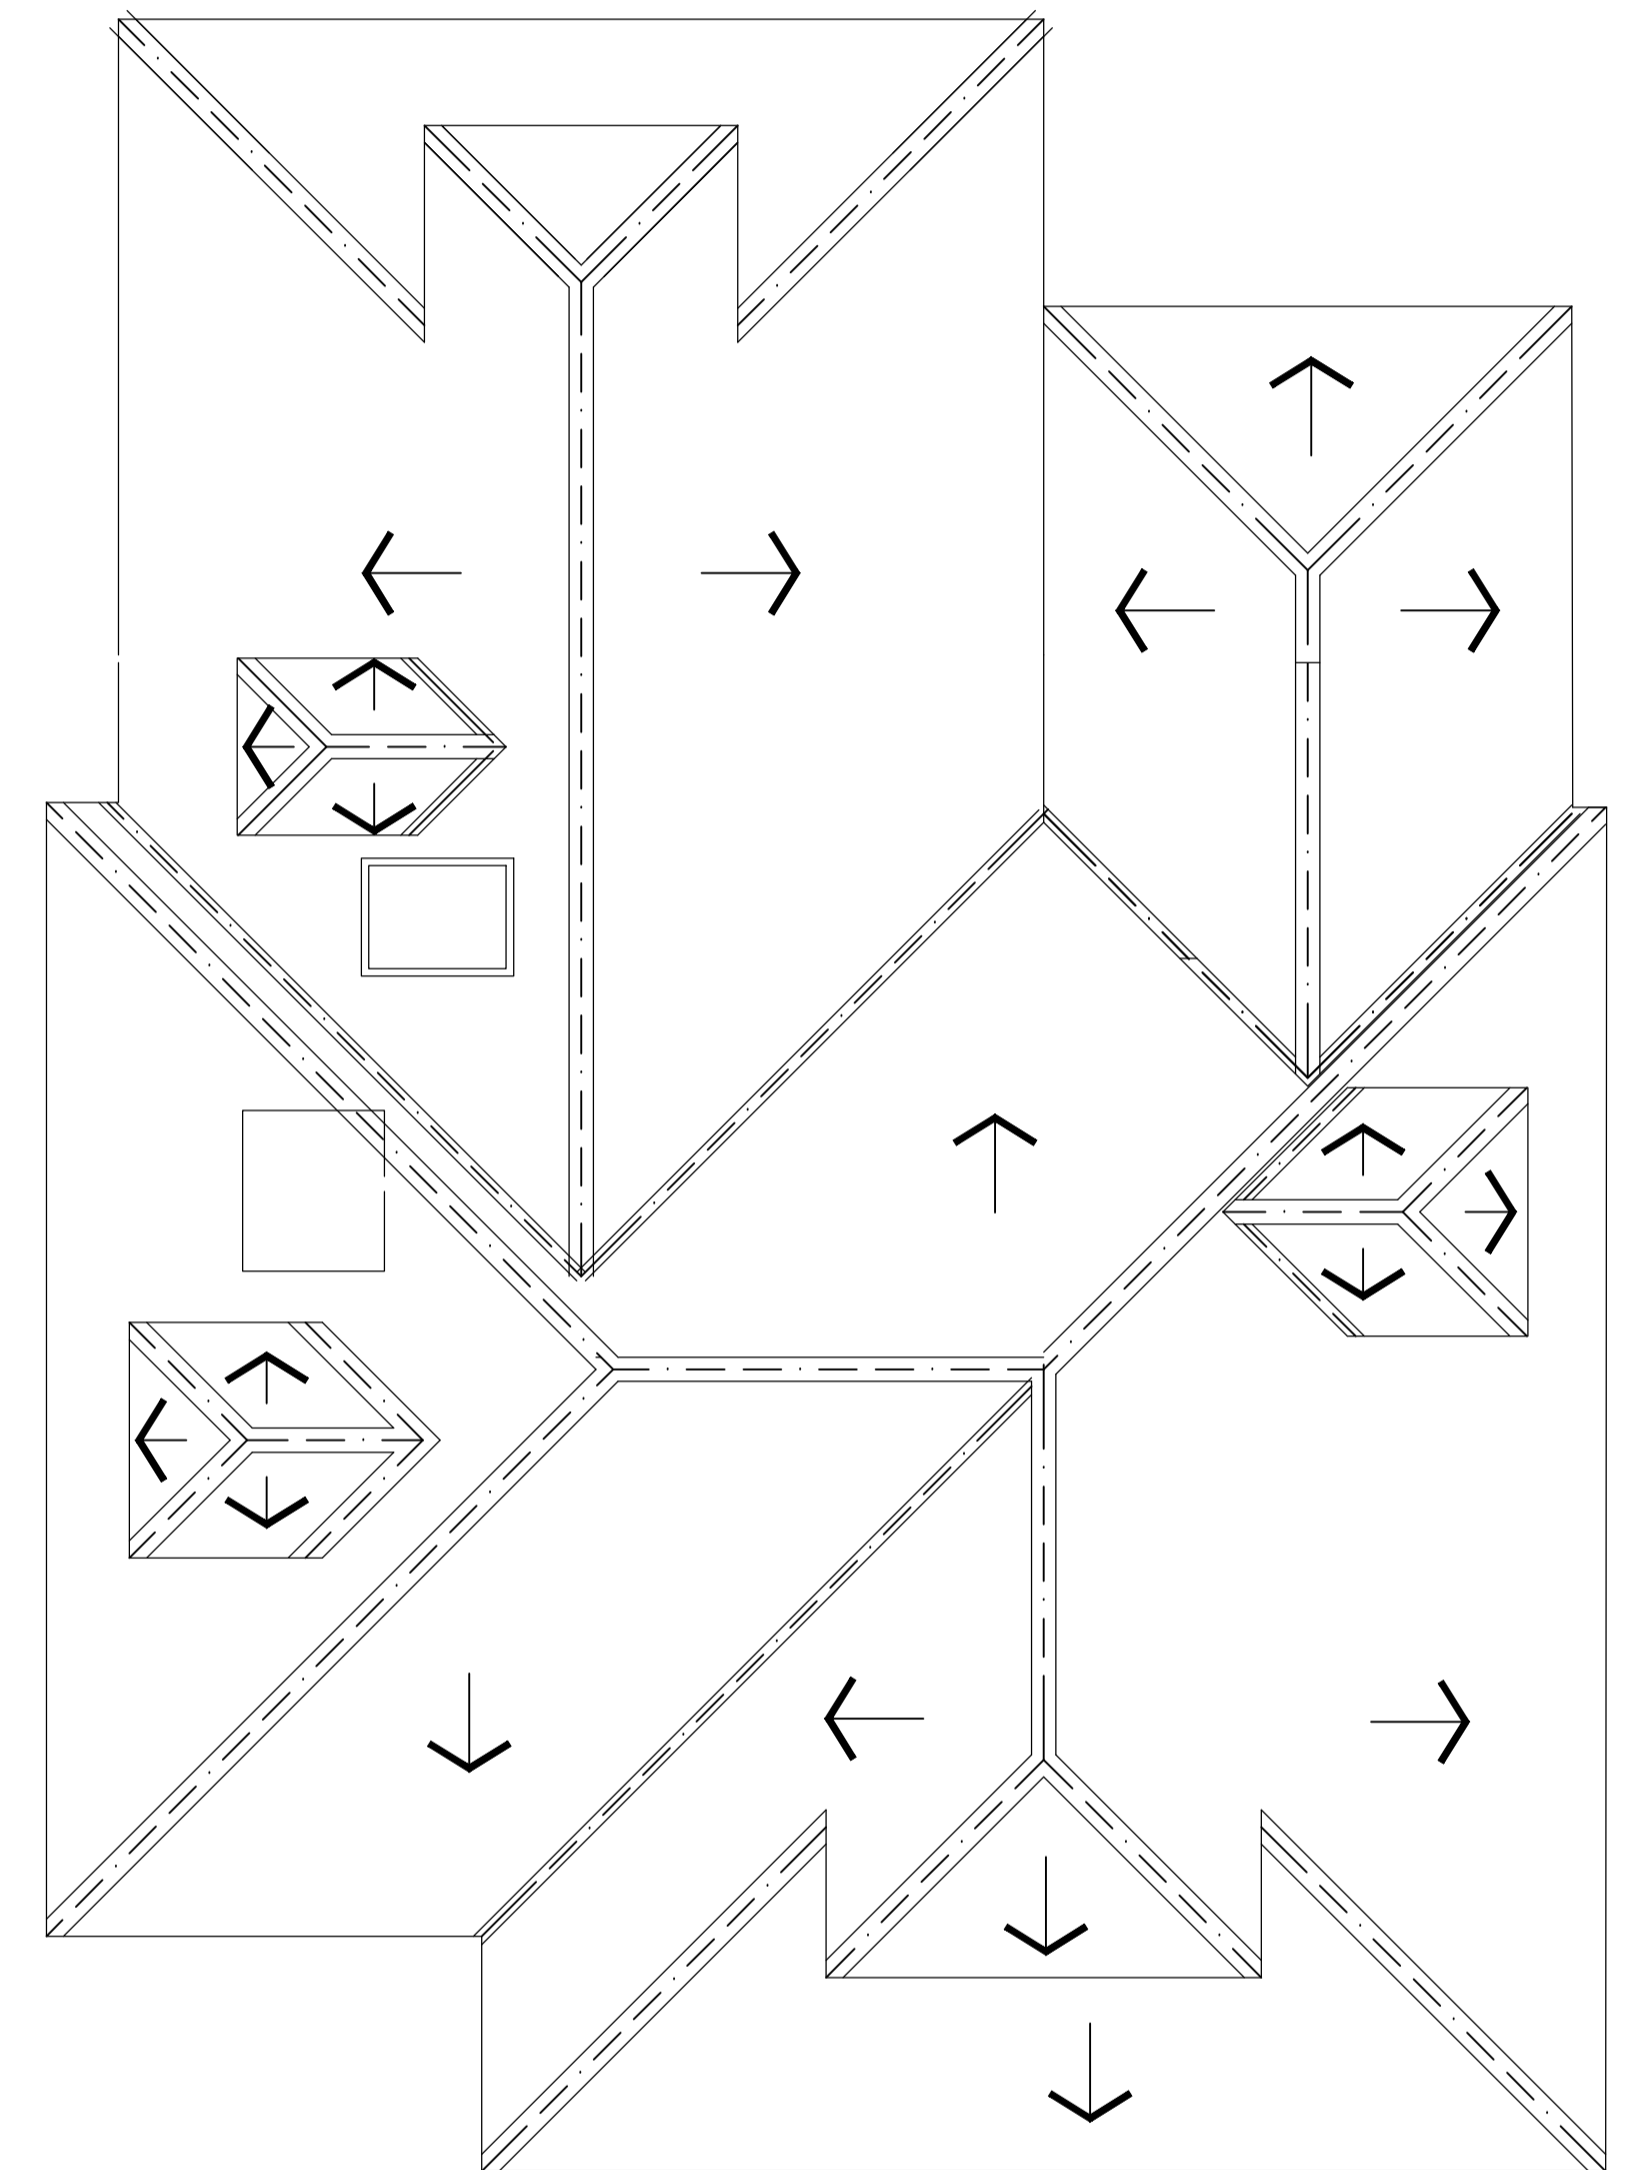

EXISTING ROOF PLAN.

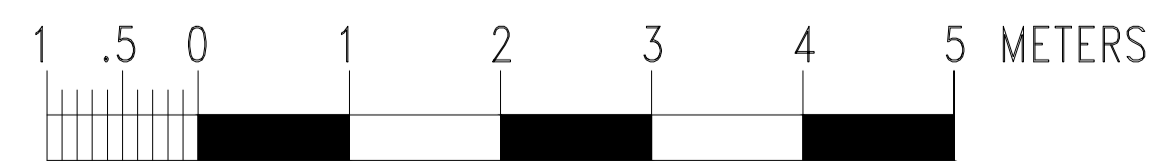

	Fayeh Development Consultants, 59 Coombe House Dalmeny Avenue Islington N7 0JX Tel: 07956965267 Email: <a href="mailto:dapofdc@gmail.com">dapofdc@gmail.com</a> Web: <a href="https://www.fayehdevelopments.com/">https://www.fayehdevelopments.com/</a>	<b>SITE ADDRESS:</b> The Old post office, Grange Lane, Letchmore Heath WD25 8DY	<b>DESCRIPTION:</b> House plan Title: Existing Main House Ground and first floor & Roof plan.	<b>DATE:</b> February 2024 <b>SCALE:</b> 1:50 @A1 <b>DRAWING No:</b> FDC/24/04/03