




PROPOSED GROUND FLOOR PLAN.

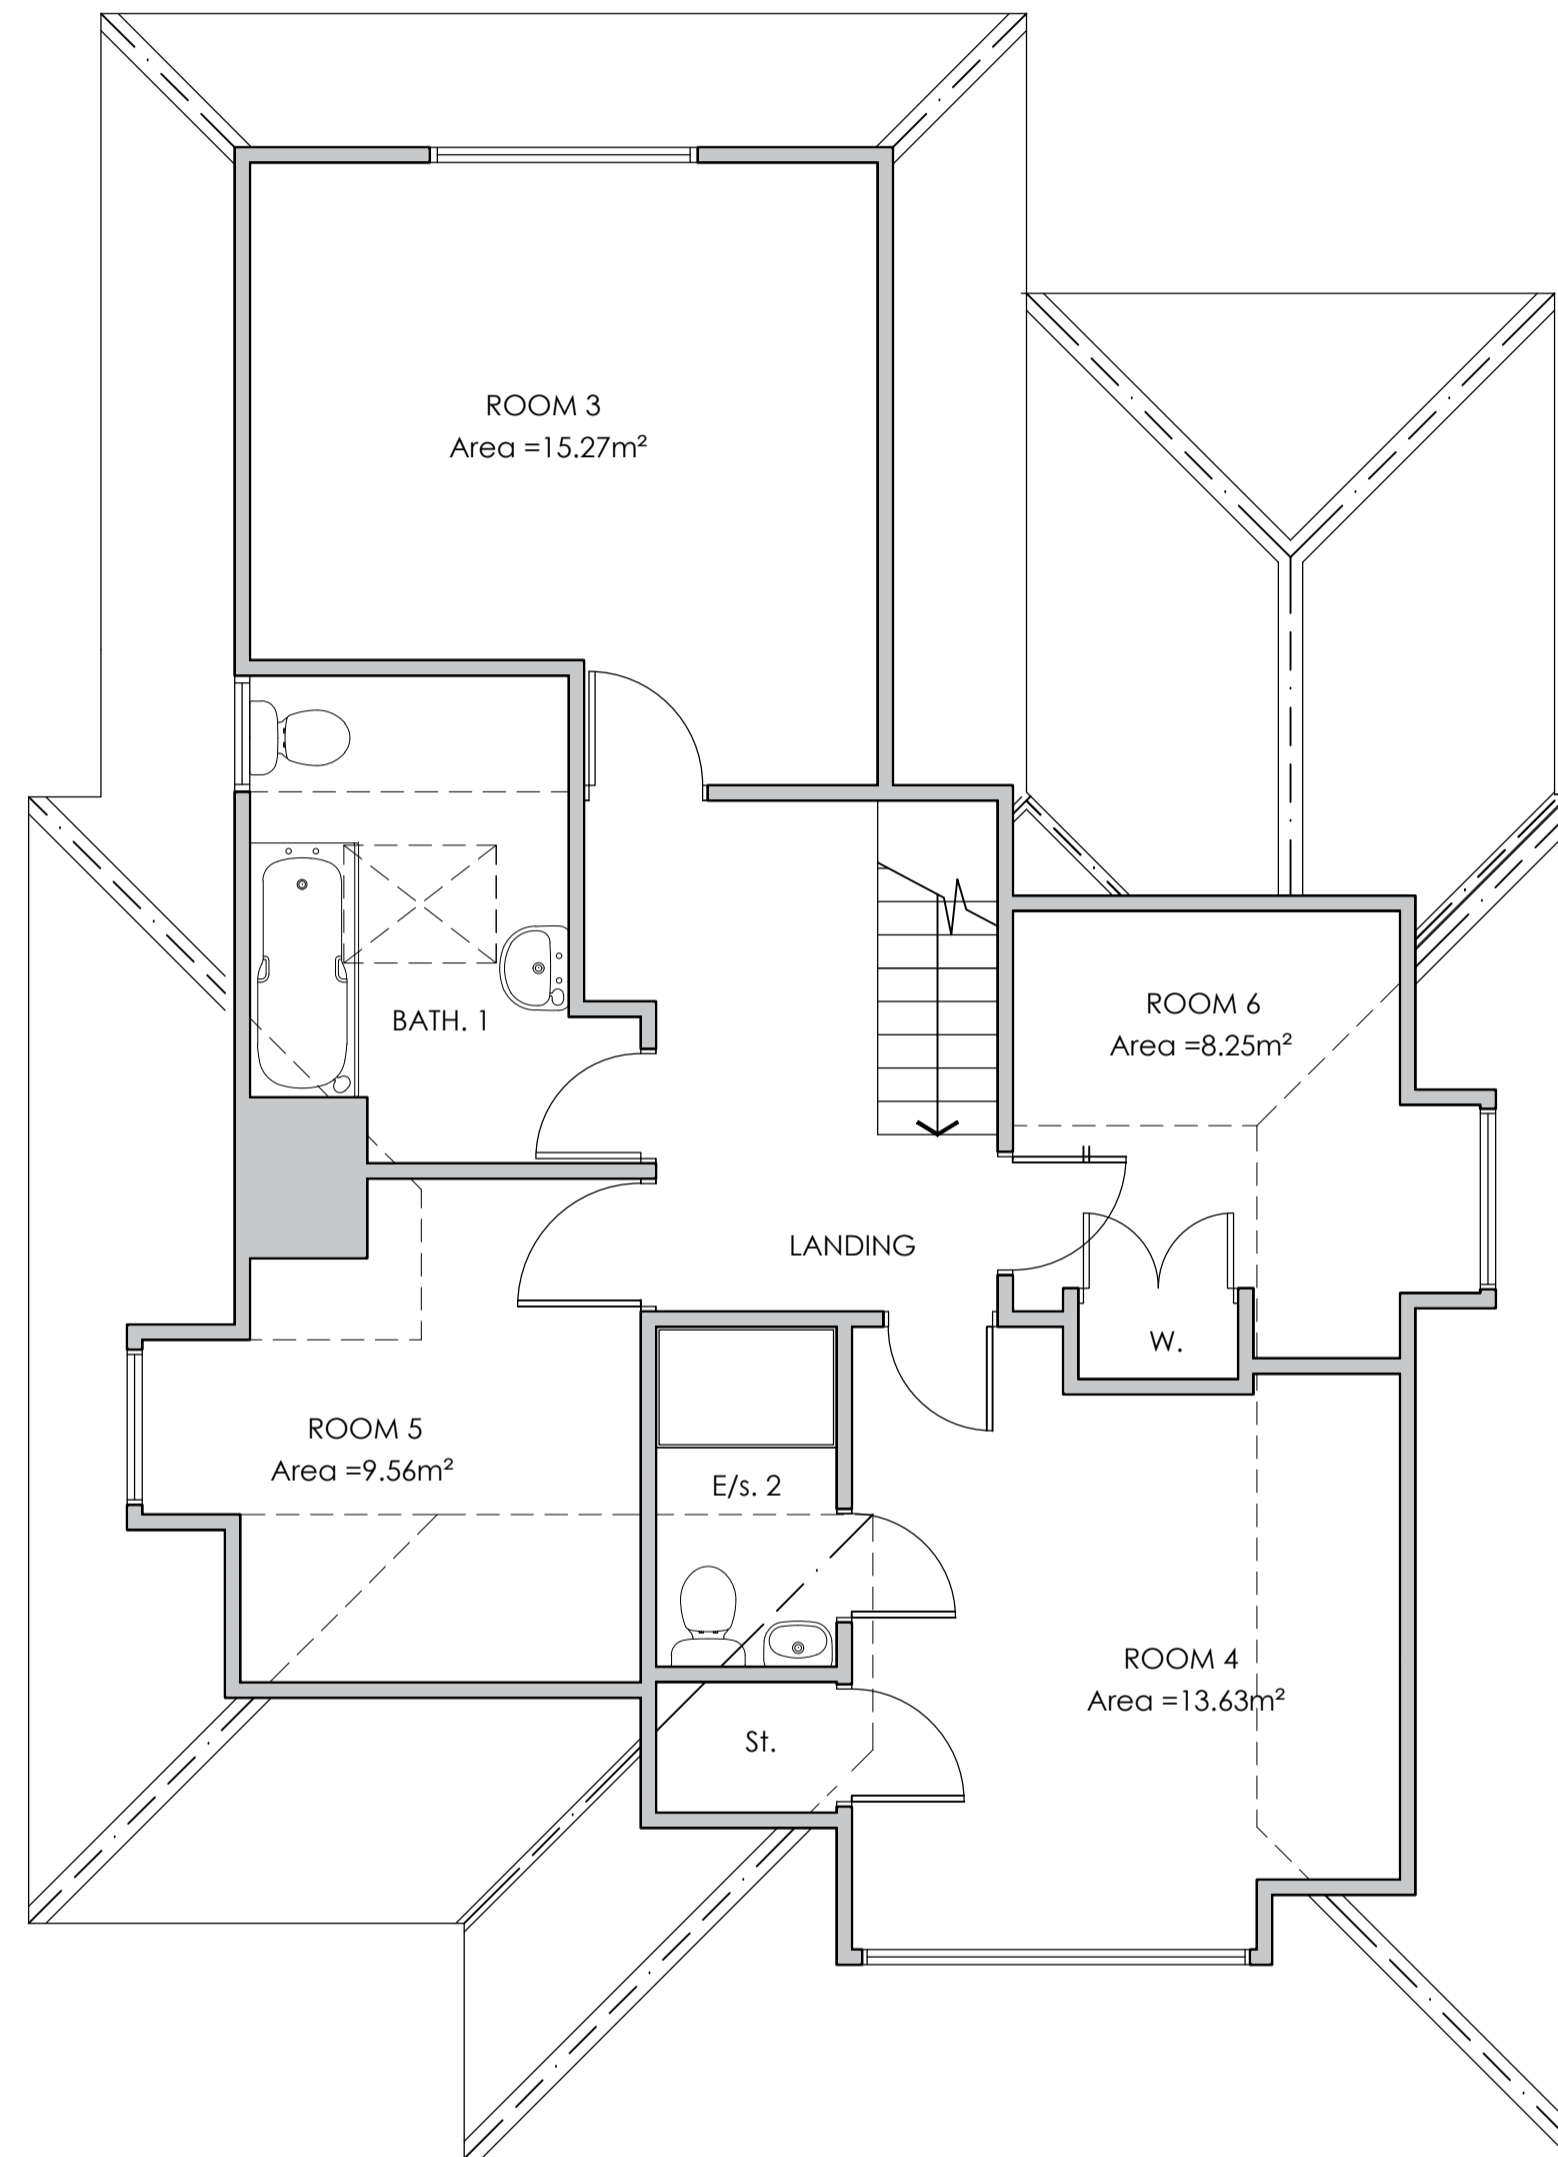

PROPOSED FIRST FLOOR PLAN.

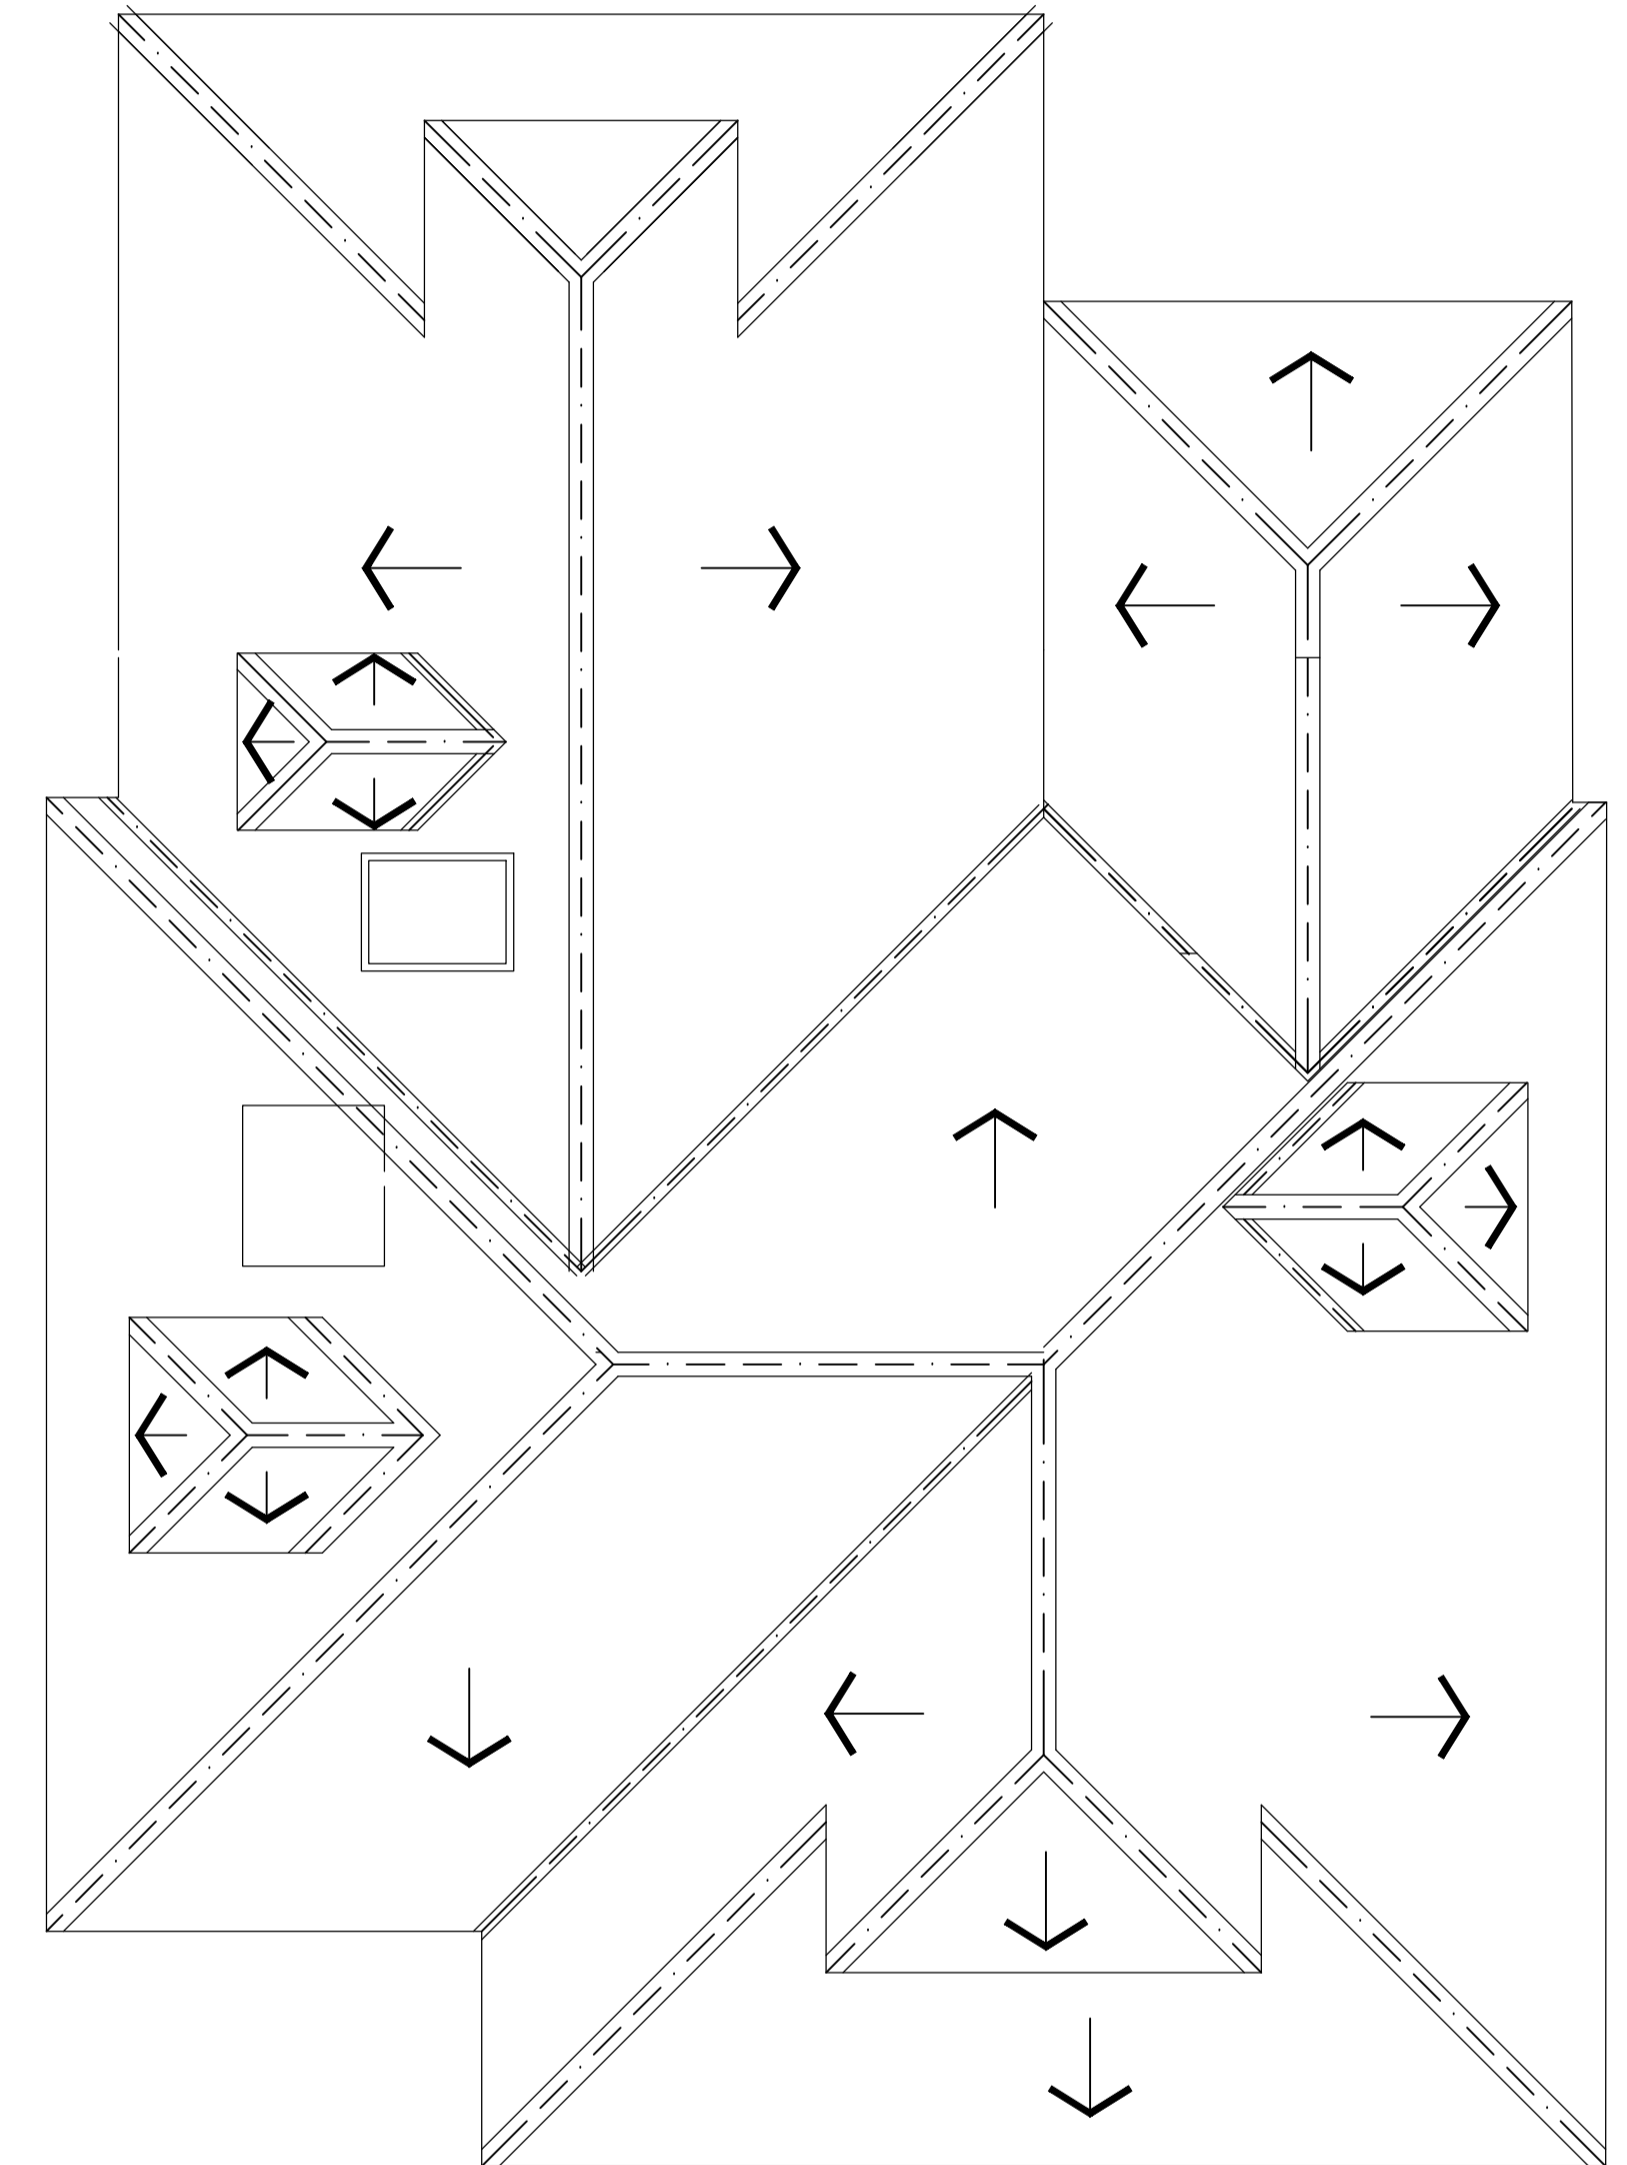

PROPOSED ROOF PLAN.

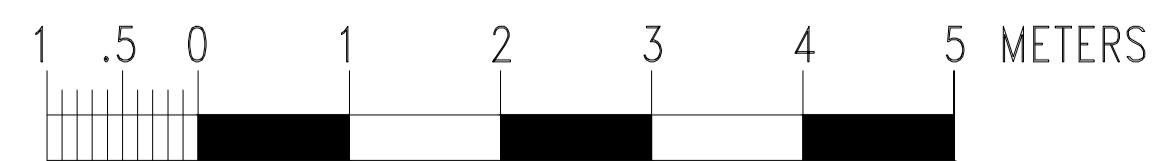

	Fayeh Development Consultants, 59 Coombe House Dalmeny Avenue Islington N7 0JX Tel: 07956965267 Email: dapofdc@gmail.com Web: https://www.fayehdevelopments.com/	SITE ADDRESS: The Old post office, Grange Lane, Letchmore Heath WD25 8DY	DESCRIPTION: House plan Title: Proposed Main House Ground and first floor & Roof plan	DATE: February 2024 SCALE: 1:50 @A1 DRAWING No: FDC/24/04/05