



EXISTING MAIN HOUSE FRONT ELEVATION.




EXISTING MAIN HOUSE LEFT SIDE ELEVATION.



EXISTING MAIN HOUSE REAR ELEVATION.



EXISTING MAIN HOUSE RIGHT SIDE ELEVATION.

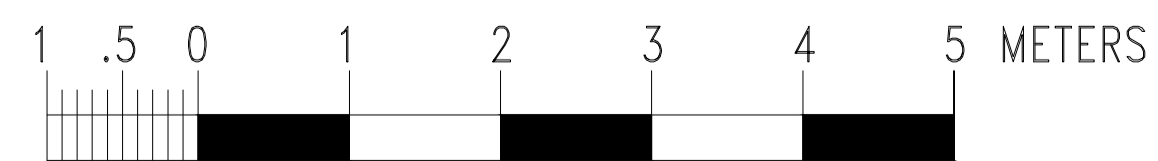

Fayeh Development Consultants,  
59 Coombe House Dalmeny Avenue Islington N7 0JX  
Tel: 07956965267  
Email: [dapofdc@gmail.com](mailto:dapofdc@gmail.com)  
Web: <https://www.fayehdevelopments.com/>

SITE ADDRESS:  
The Old post office, Grange  
Lane, Letchmore Heath  
WD25 8DY

DESCRIPTION:  
House plan  
Title: Existing Main House  
Elevations

DATE: February 2024  
SCALE: 1:50 @A1  
DRAWING No: FDC/24/04/04