



PROPOSED MAIN HOUSE FRONT ELEVATION.




PROPOSED MAIN HOUSE LEFT SIDE ELEVATION.



PROPOSED MAIN HOUSE 'REAR' ELEVATION.



PROPOSED MAIN HOUSE RIGHT SIDE ELEVATION.

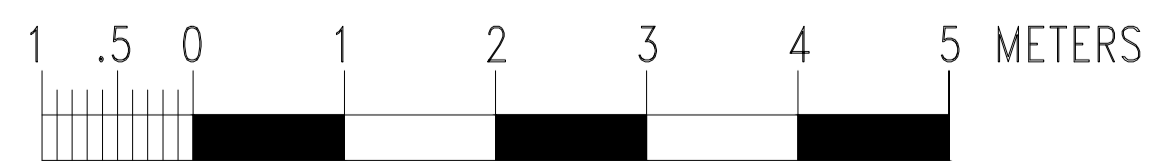

Fayeh Development Consultants,
59 Coombe House Dalmeny Avenue Islington N7 0JX
Tel: 07956965267
Email: dapofdc@gmail.com
Web: <https://www.fayehdevelopments.com/>

SITE ADDRESS:
The Old post office, Grange
Lane, Letchmore Heath
WD25 8DY

DESCRIPTION:
House plan
Title: Proposed Main House
Elevations

DATE: February 2024
SCALE: 1:50 @A1
DRAWING No: FDC/24/04/06