



0 1 2 3 4 5 6 7 8 9 10

SCALE 1:50

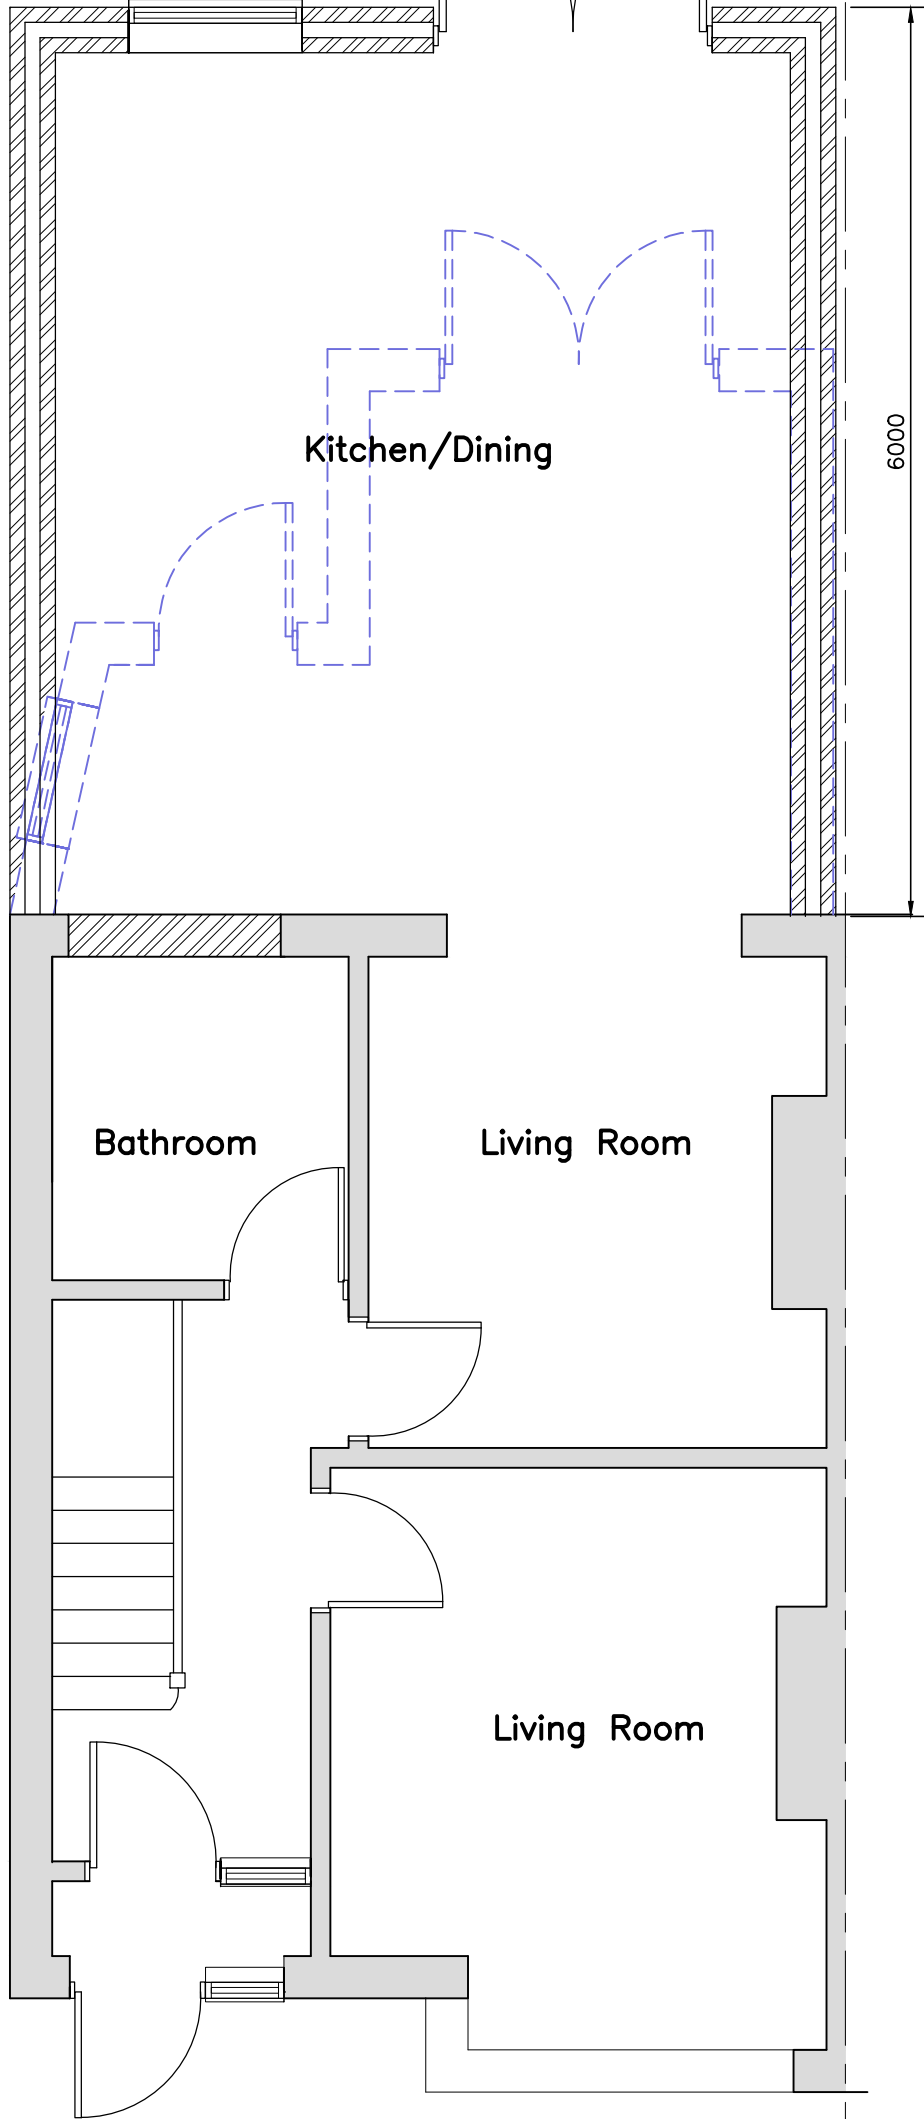

PROPOSED GROUND FLOOR PLAN

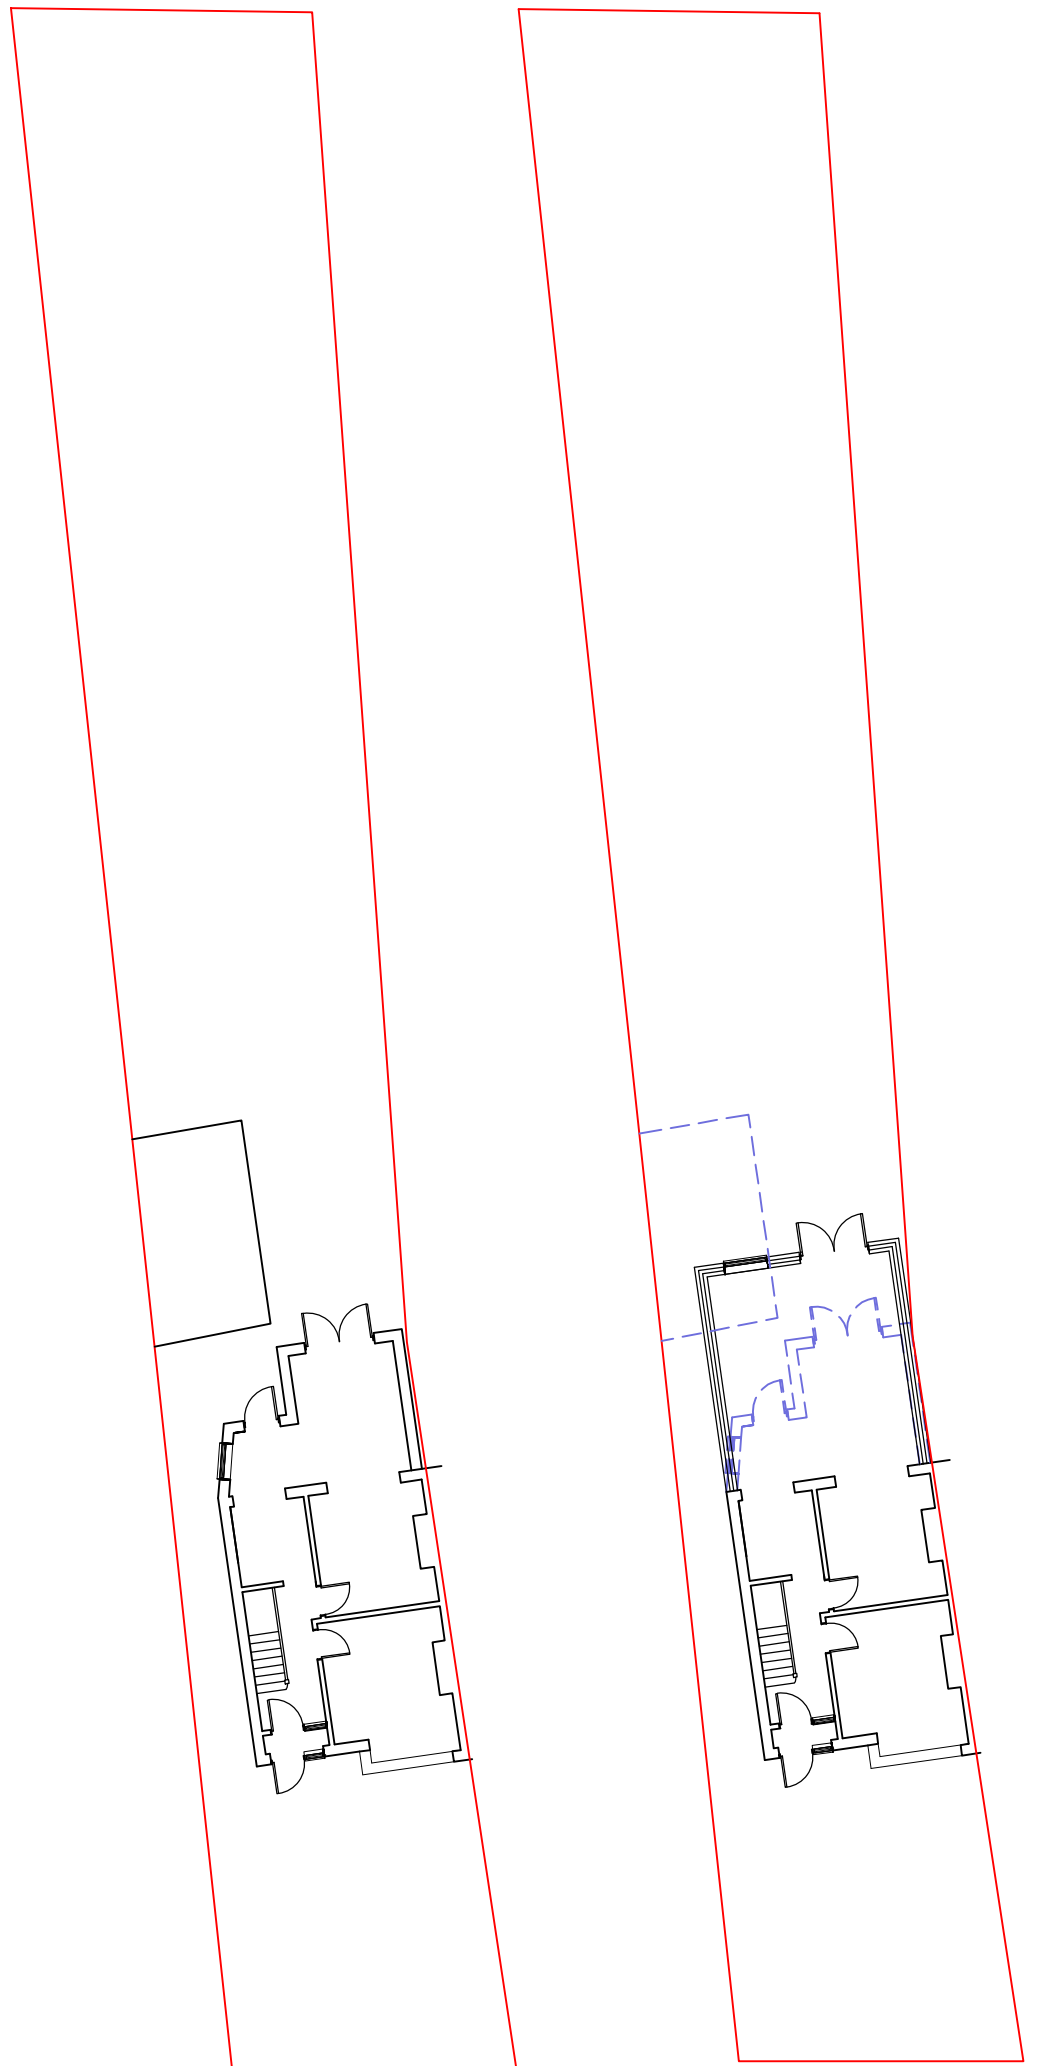


EXISTING BLOCK PLAN

1:200

PROPOSED BLOCK PLAN

1:200

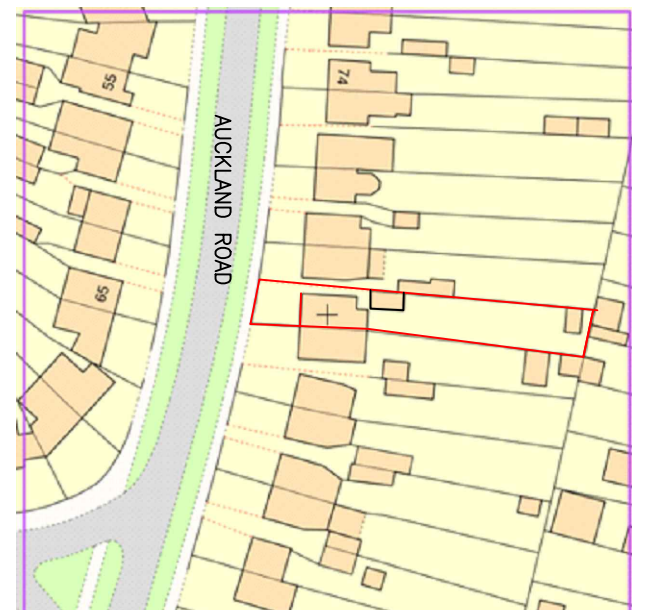

SITE LOCATION PLAN

1:1250



KDA Designs Ltd.

Architectural & Structural Services

T:020 8909 9433
M:07739 427023

kevin@kdadesigns.co.uk

This drawing is property of Mr Kevin D'Austin. The information it contains is copyright and is not to be copied or used without prior permission.

Project **PRIOR APPROVAL**
SINGLE STOREY REAR EXTENSION
86 AUCKLAND ROAD
POTTERS BAR
EN6 3HS

Drawing	KDA	Checked	
Scale	A3@1:50	Date	APRIL 2024
Drg. No.	86AR_P100	Rev	