






01 Existing Front Elevation
1 : 100

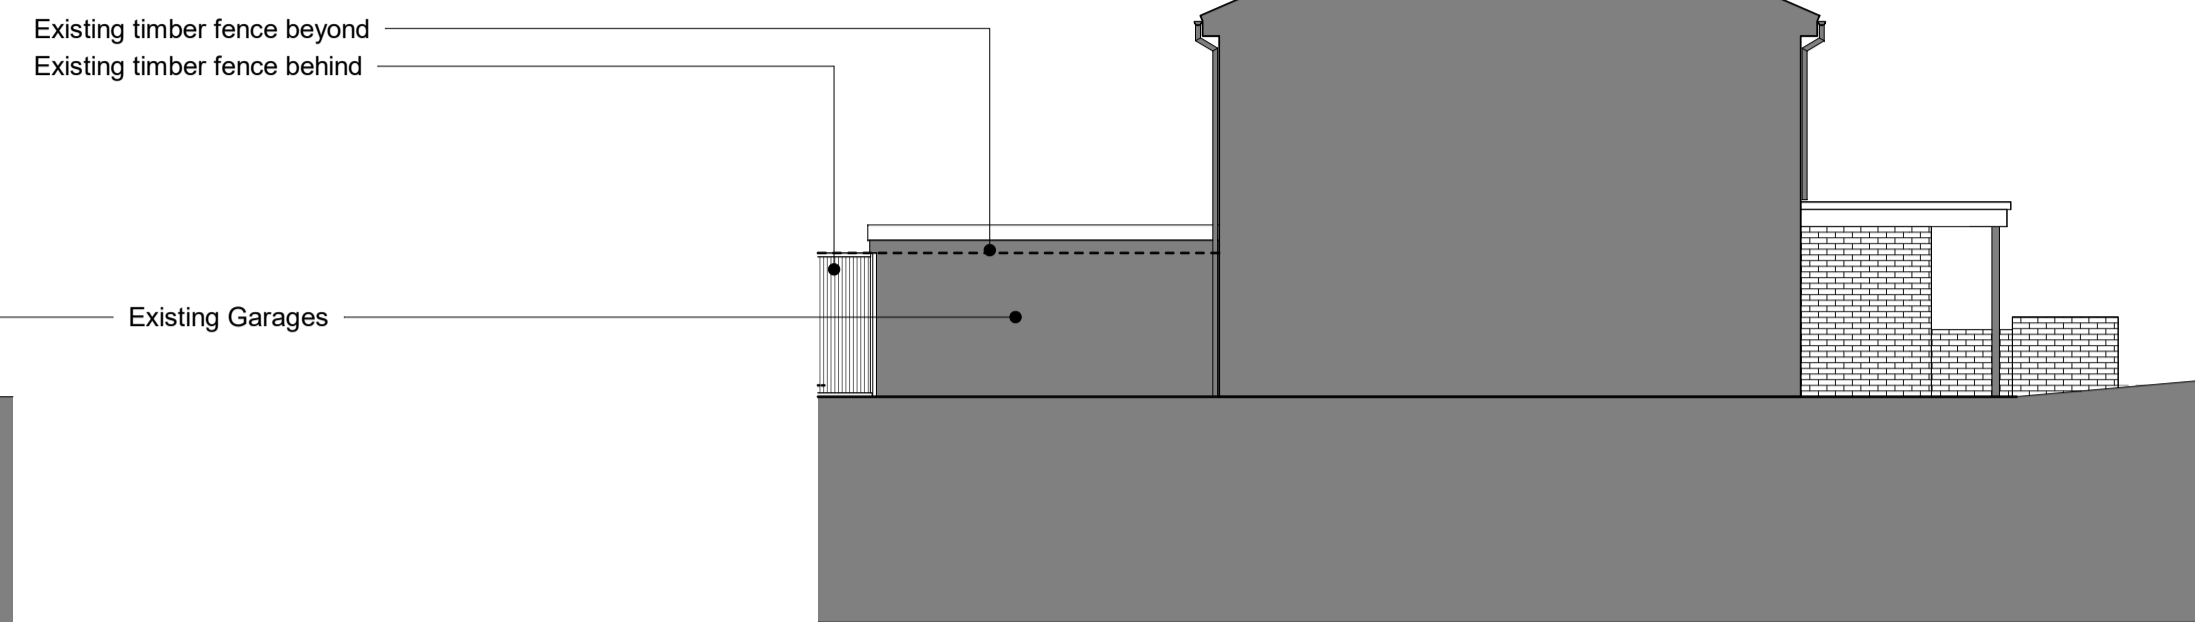


02 Existing Side Elevation 01
1 : 100

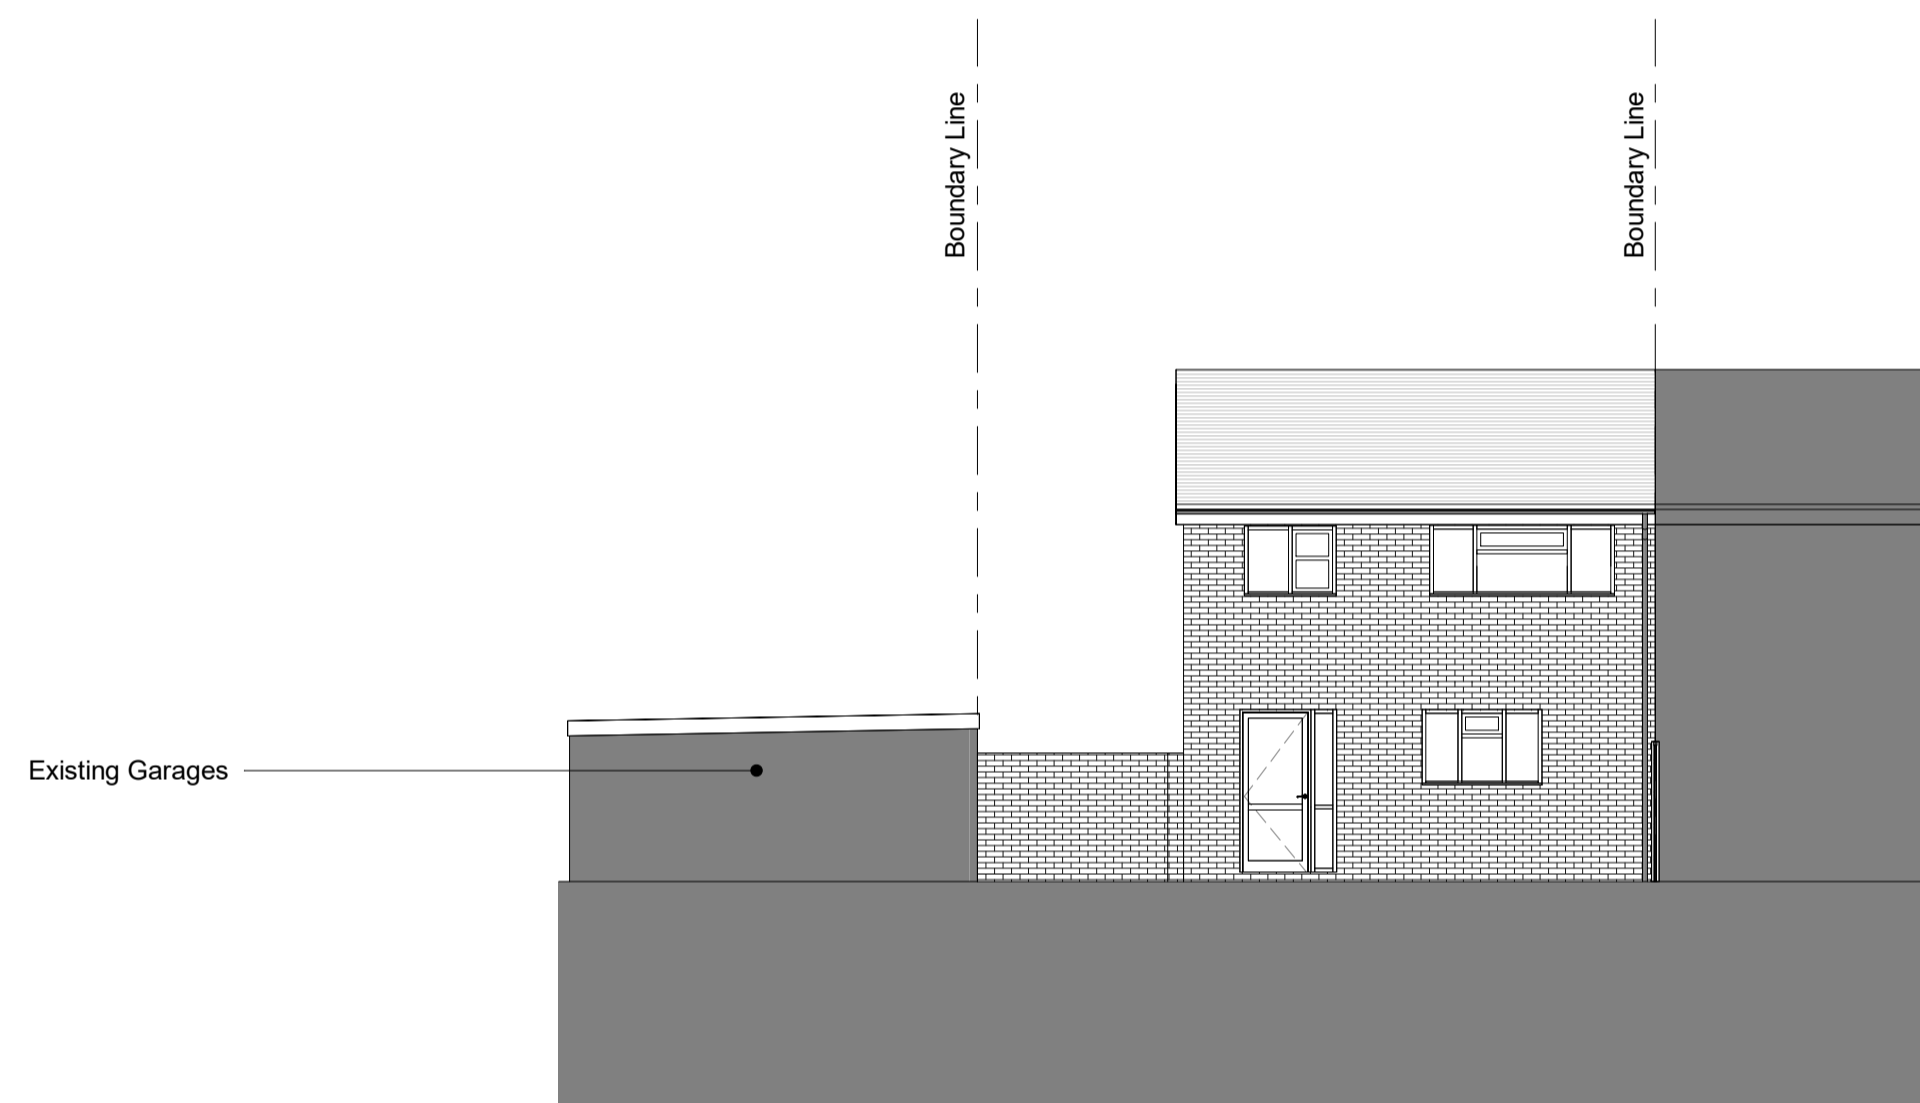


03 Existing Rear Elevation
1 : 100

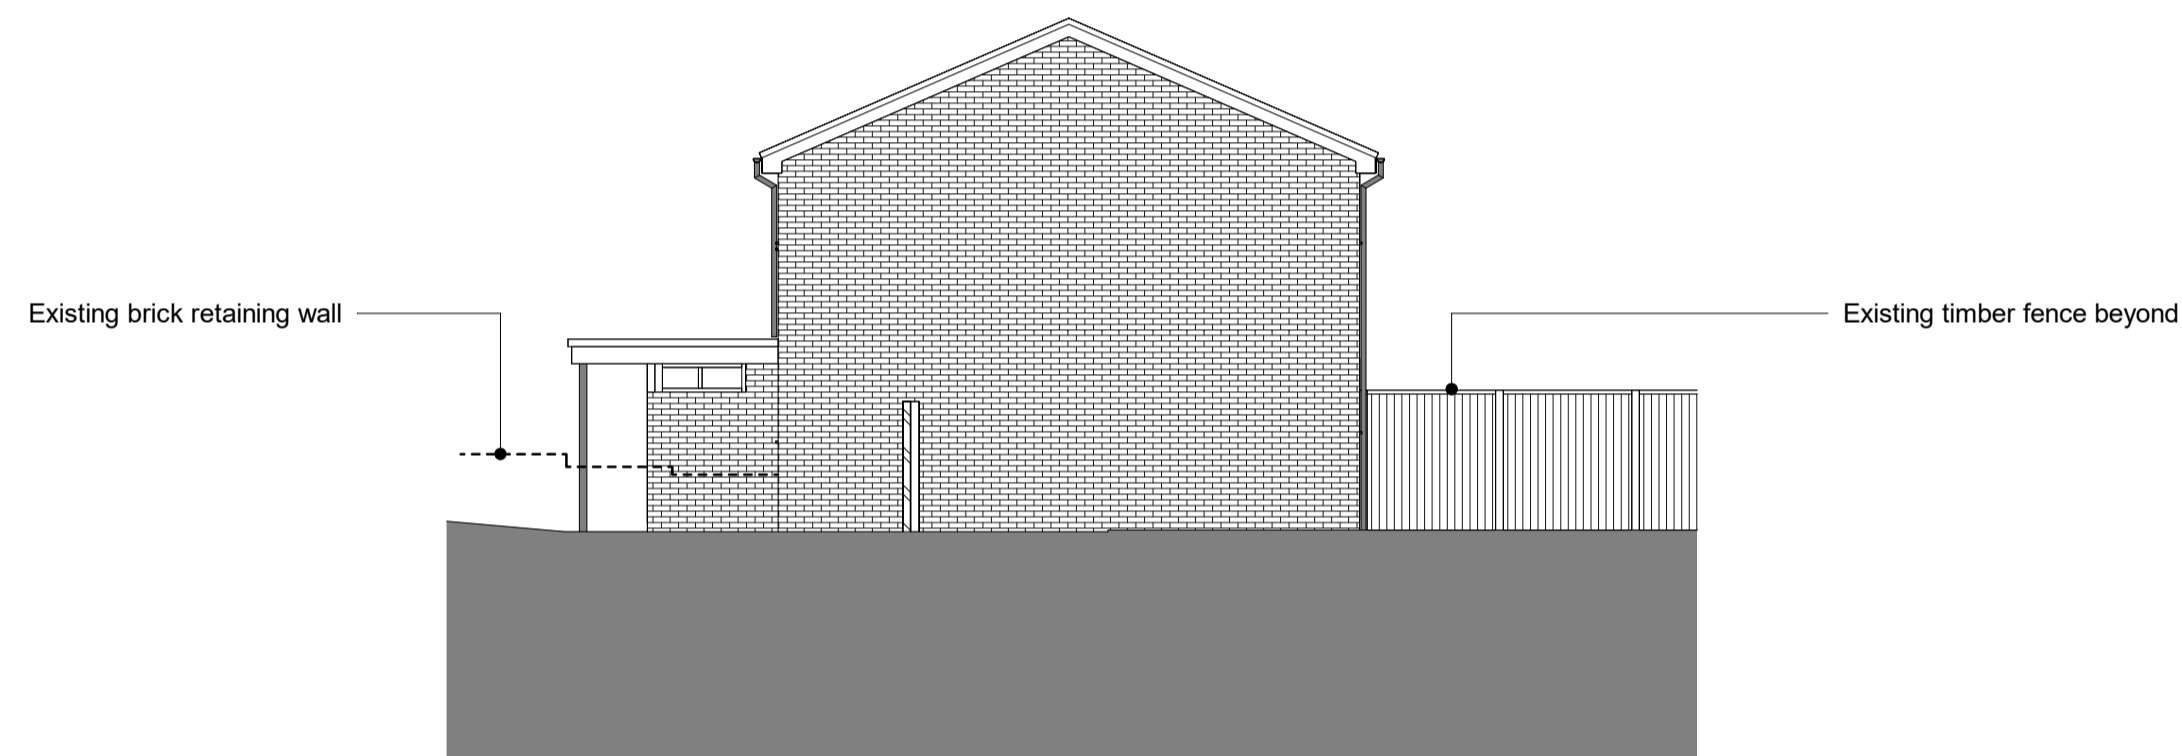

04 Existing Side Elevation 02
1 : 100

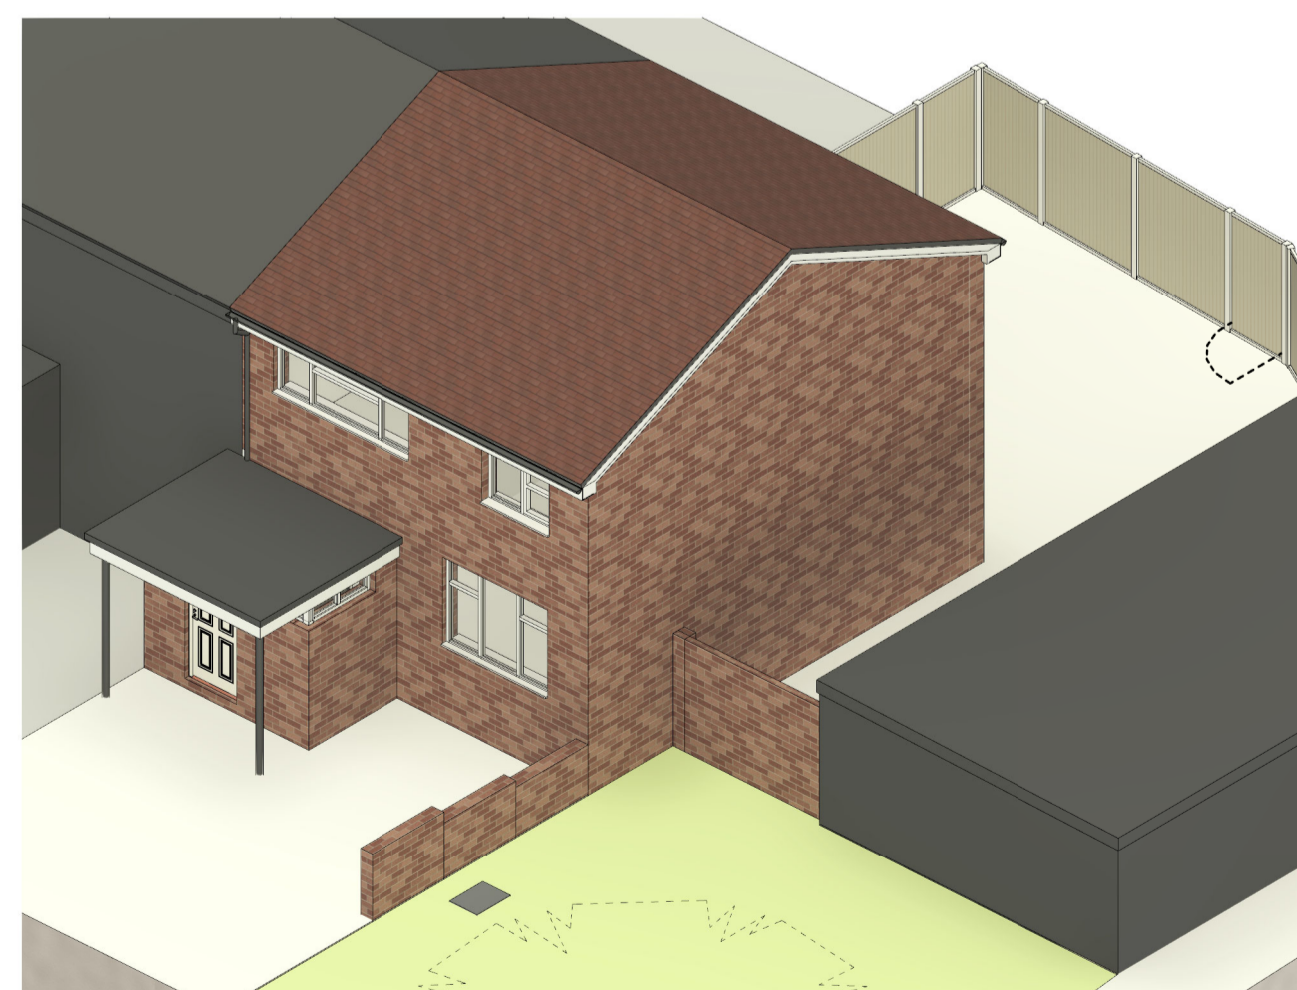

05 Existing 3D View 01

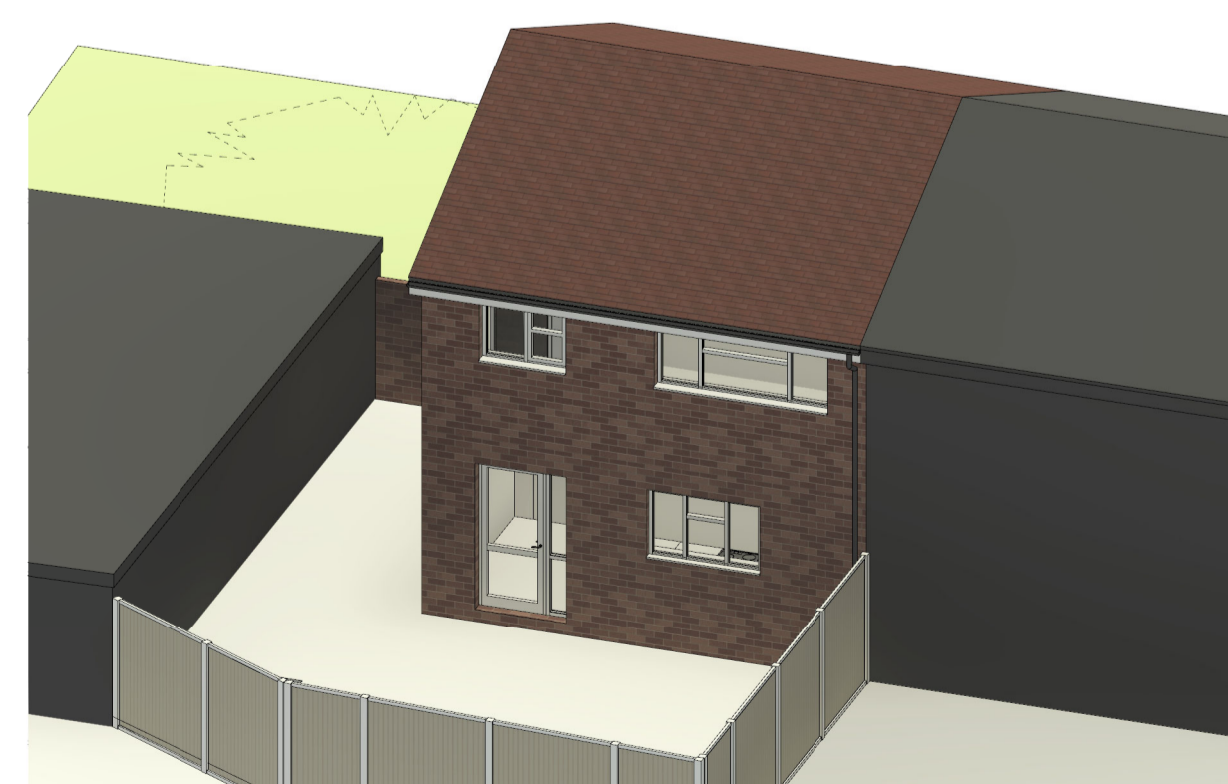


06 Existing 3D View 02

| NOTES | |
|-------|---|
| No. | DESCRIPTION |
| 1 | No dimensions to be scaled from this drawing |
| 2 | All dimensions to be checked on site |
| 3 | Where discrepancy occurs between specification and drawings the architect must be notified |
| 4 | COPYRIGHT The contents of this drawing may not be reproduced in whole or in part without the written permission of Architect. |

GENERAL NOTE

All work is to be carried out in accordance with the national Building Regulations 1990 (and subsequent amendments) and to the approval of the local authority building control.
The contractor shall ensure that all materials and workmanship meet the relevant Codes of Practice and to manufacturer's recommendations.
The contractor is to allow for ensuring a neat, watertight and structurally sound construction and to carry out all necessary tests and inspections on completion of works.
The contractor is to protect and make good all areas and surfaces disturbed by the works to the client's satisfaction.
The contractor is to locate and identify all existing surfaces and protect them during the works. The quotation must also allow for adapting and extending the services to allow new fittings and appliances, work to be undertaken in accordance with the statutory authority's requirements.
The contractor shall indemnify the employer against all public liabilities in connection with the work and cause the client the minimum of inconvenience.
The contractor shall keep the site tidy at all times and remove from site any rubbish and debris arising from the works as it progresses and on completion.
The contractor will be responsible for checking all dimensions on site when work commences and to bring any discrepancies to the architect's attention.

| REVISIONS | | | |
|-----------|---|----------|----|
| No. | DESCRIPTION | DATE | BY |
| 01 | Issued for Permitted Development Application. | 14.04.24 | HD |

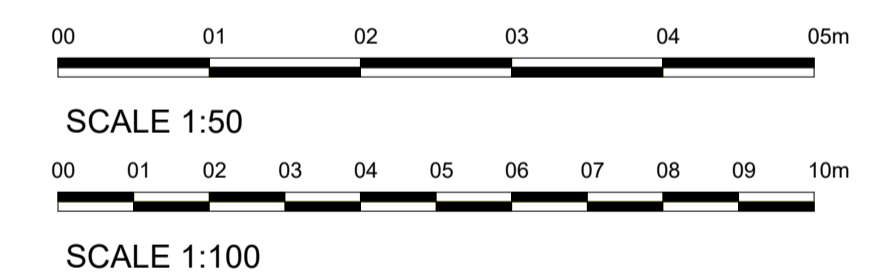

SITE

Mrs M. Kler
36 Shawford Road,
West Ewell
KT19 9SN

DRAWING

Existing Elevations
& 3D Views

| | | | |
|---------|------------|----------|----|
| DATE | 14.04.24 | DRAWN BY | HD |
| SCALE | 1:100 @ A1 | | |
| DRG No. | C24-153-02 | REV | 01 |

dipl. eng. architect (arb, riba)
hodjat dusty
M: 078 37977469
Email:
hodjat_dusty@hotmail.com