


GROUND FLOOR PLAN
scale 1:100

FIRST FLOOR PLAN
scale 1:100



SIDE (FLANK) ELEVATION
scale 1:100

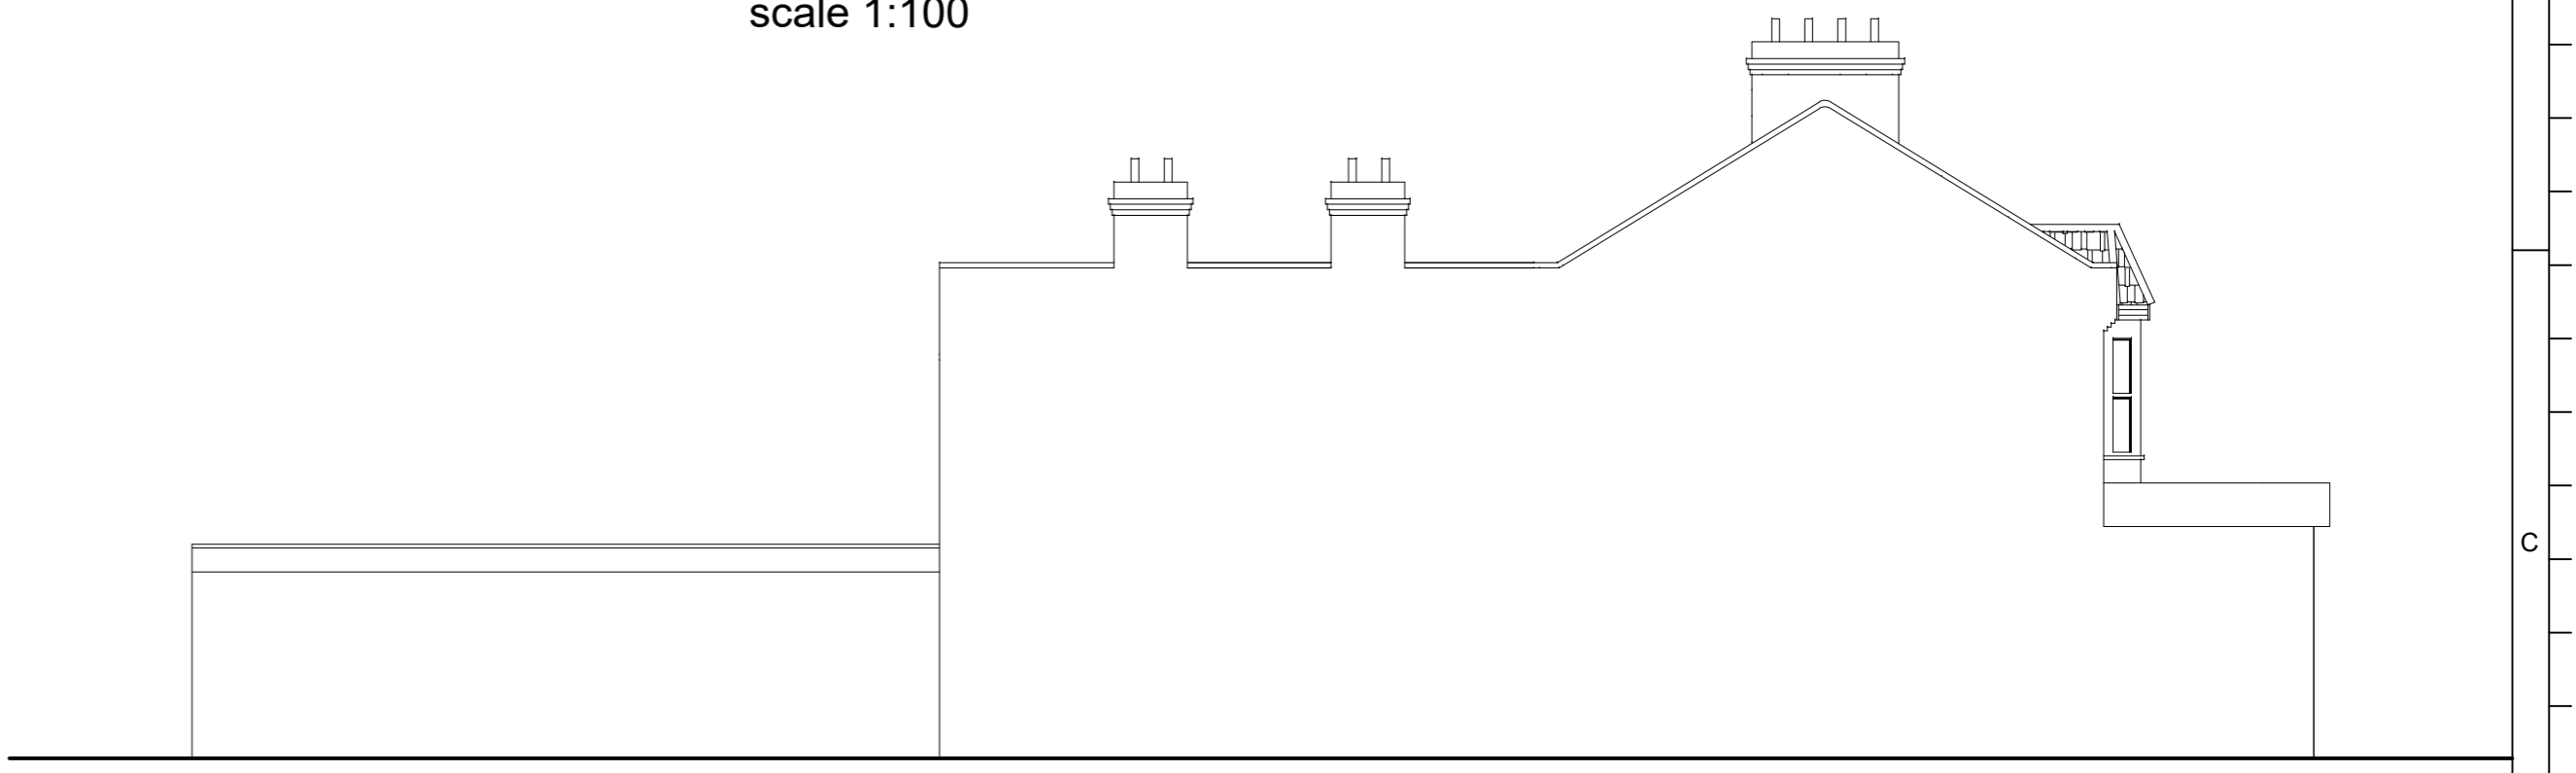

SIDE ELEVATION
scale 1:100



REAR ELEVATION
scale 1:100

Do not scale off this drawing. If no dimension is given, we take no responsibility for any dimension obtained by measuring or scaling from this drawing. This drawing is the property of Maplin Studio. It is copyright protected and is not to be reproduced, disclosed or copied without written permission.

Rev	Description	OM	AP	TA	Date
0	EXISTING PLANS AND ELEVATIONS				14/04/2024

Please check scale bar before scaling this drawing


0 1 2 3 4 5

Project: STAIRCASE TO THE REAR

Location: 257 PLAISTOW ROAD, LONDON E15 3EU

Title: EXISTING PLANS AND ELEVATIONS

Scale (at full size): A2


 F21 Waterfront Business Centre
 1 Dock Road, London E16 1AH
 Tel. +44(0)203 4755544 projects@maplinworld.com

Dwg No. MS5001	Phase: PLANNING	Sheet 1 of 1	Rev. 0
-------------------	--------------------	-----------------	-----------