






EXISTING REAR ELEVATION

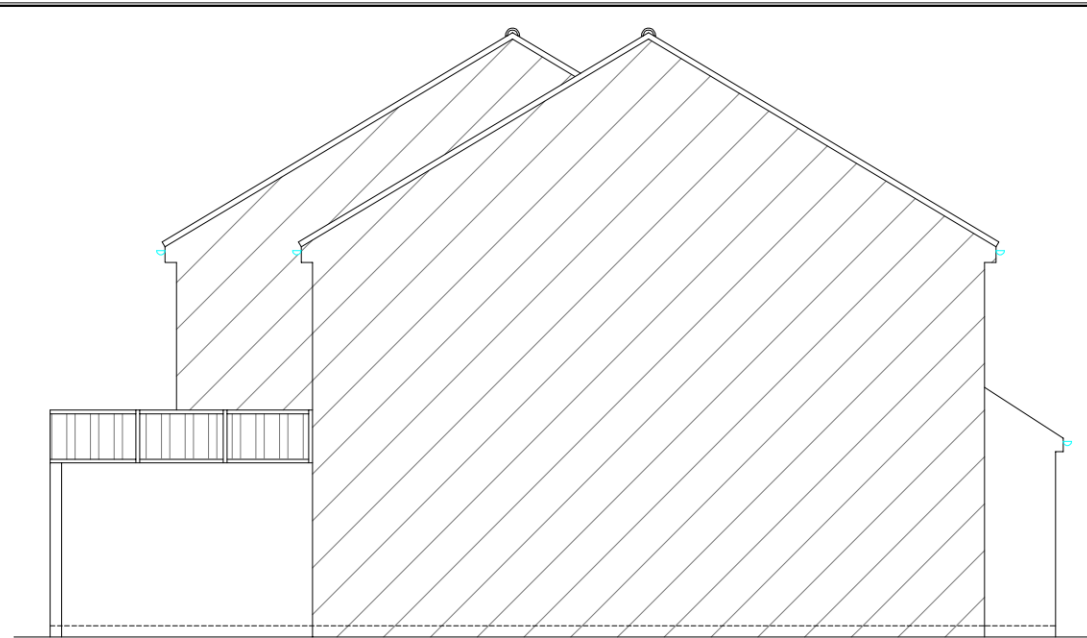


EXISTING LEFT SIDE ELEVATION

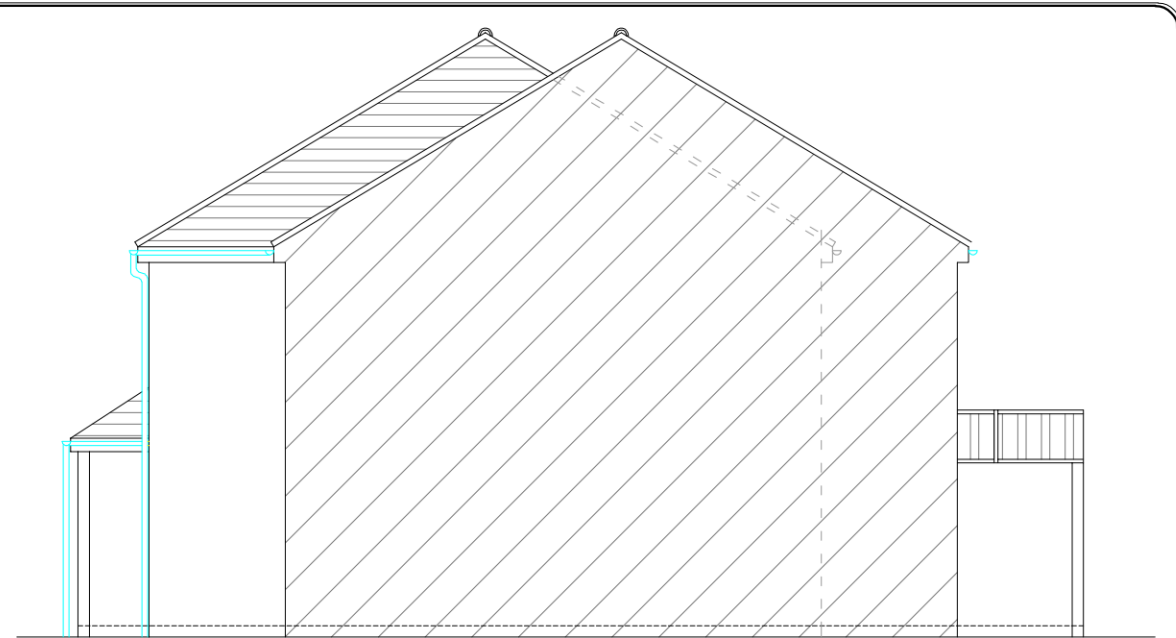


EXISTING RIGHT SIDE ELEVATION

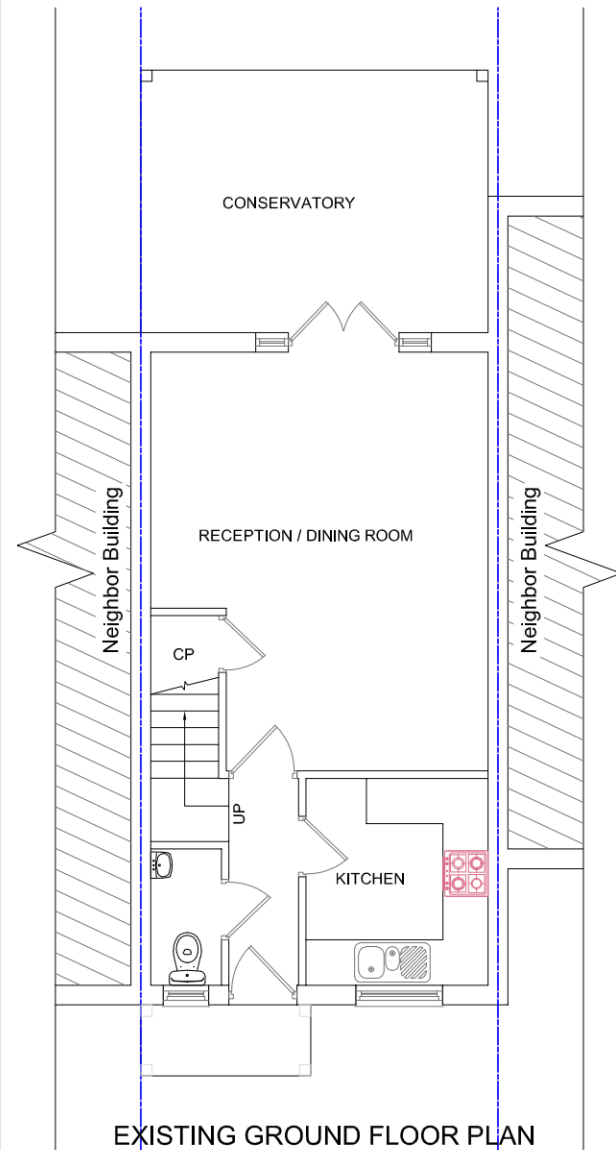


EXISTING GROUND FLOOR PLAN

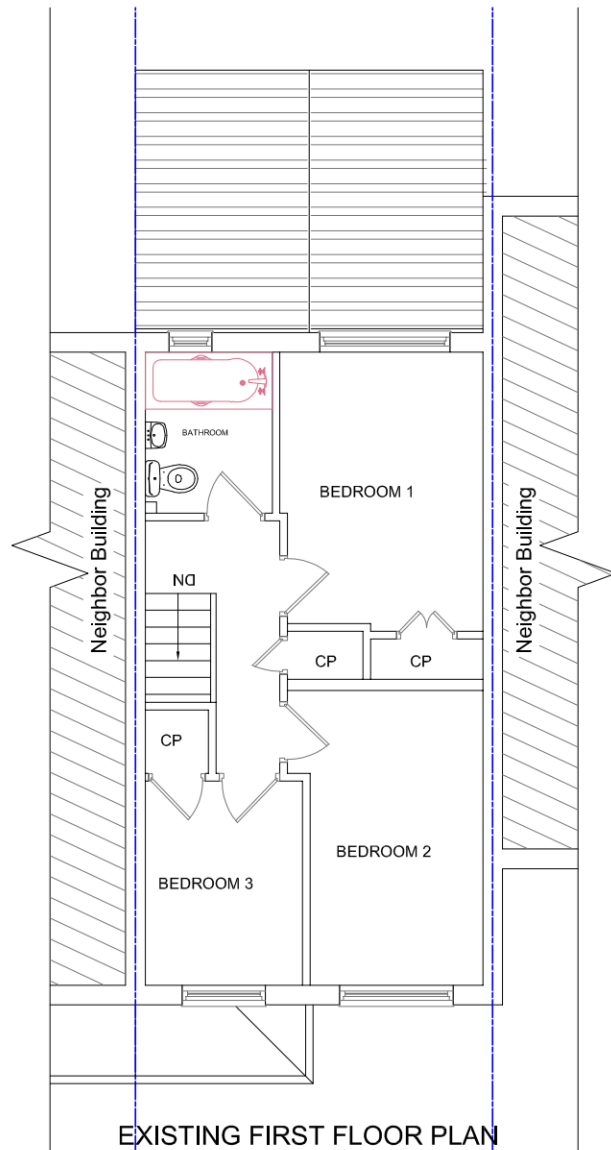

EXISTING FIRST FLOOR PLAN

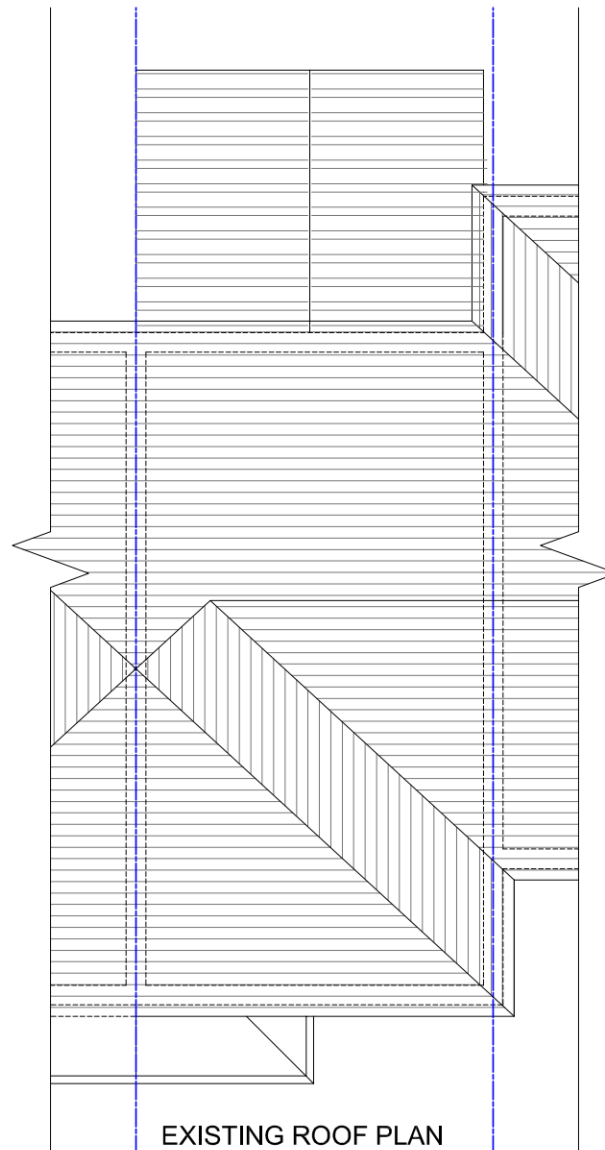

EXISTING ROOF PLAN

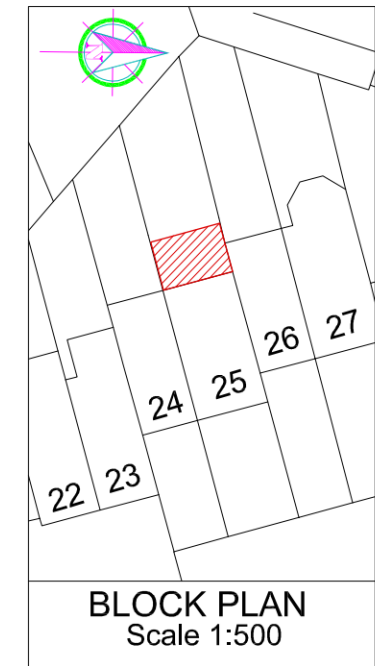

BLOCK PLAN
Scale 1:500

TITLE:

SINGLE STOREY REAR EXTENSION

NAME : MR. SUJAN UPRETI

ADDRESS : 25 Greenacre Place, Hackbridge

Wallington

SM6 7EG



Tel : 020 3620 2355
Fax: 020 8425 1312

Web : www.arccidesigns.com
Email: admih@arccidesigns.com

Notes:

- This Drawing is Copyright of ARCCI DESIGNS and may not be reproduced or copied, in whole or in part, without express permission.
- Contractor/Builder to check all dimension on site. Before commencement of any works. Figured dimension only to be used.
- All work shall comply with the latest Building Regulations & be to the satisfaction of the L. Authority.
- Materials shall be suitable for the purpose for which they are used & the quality shall not be lower than that defined in the relevant British standard.

Drg No : AD/24/GRE25/PL00

Scale : 1:100

Drwn By: ST

Date : 29.03.2024

Page : 1 OF 3

