


North Elevation

East Elevation

K-Rend or equal self-coloured render to walls

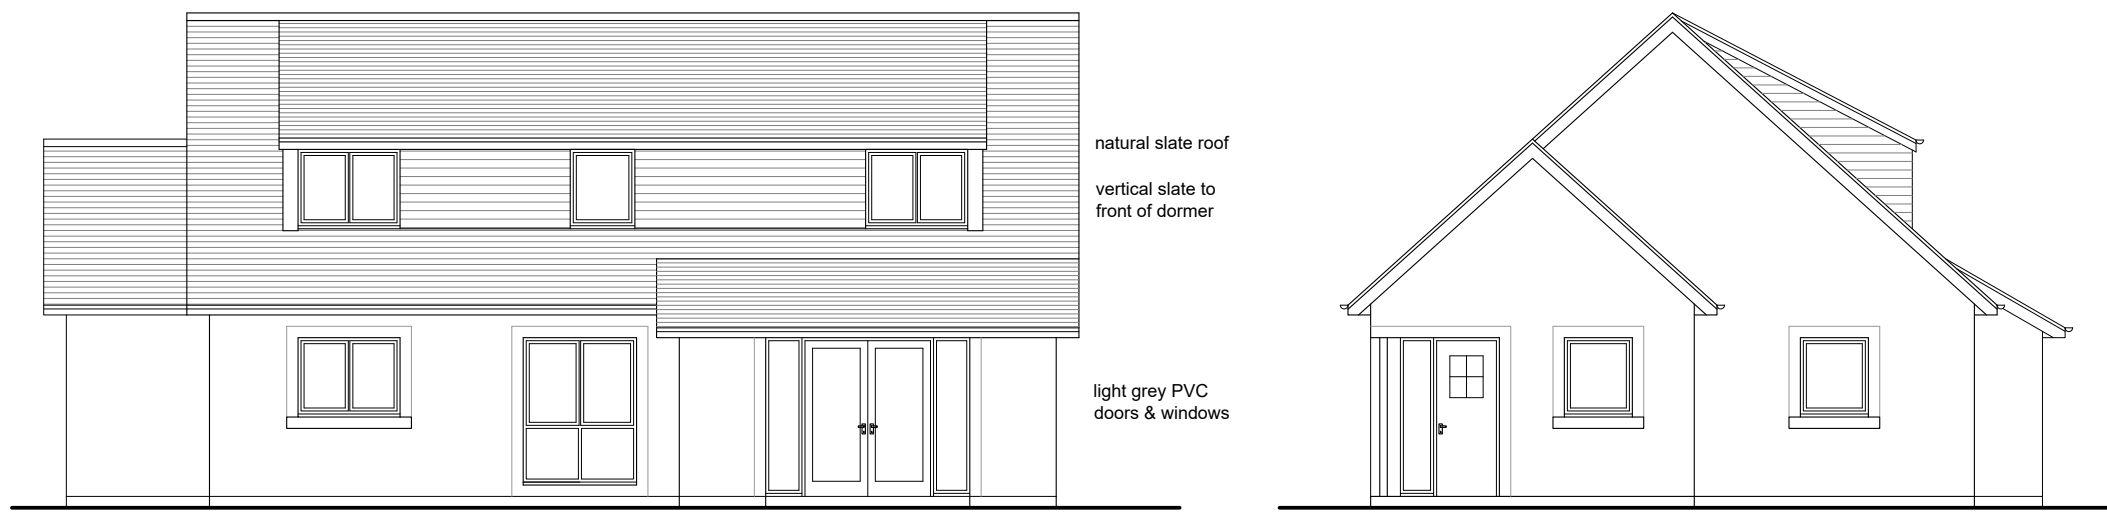

South Elevation



West Elevation

natural slate roof  
vertical slate to front of dormer

light grey PVC doors & windows




Elevations

Scale: 1:100

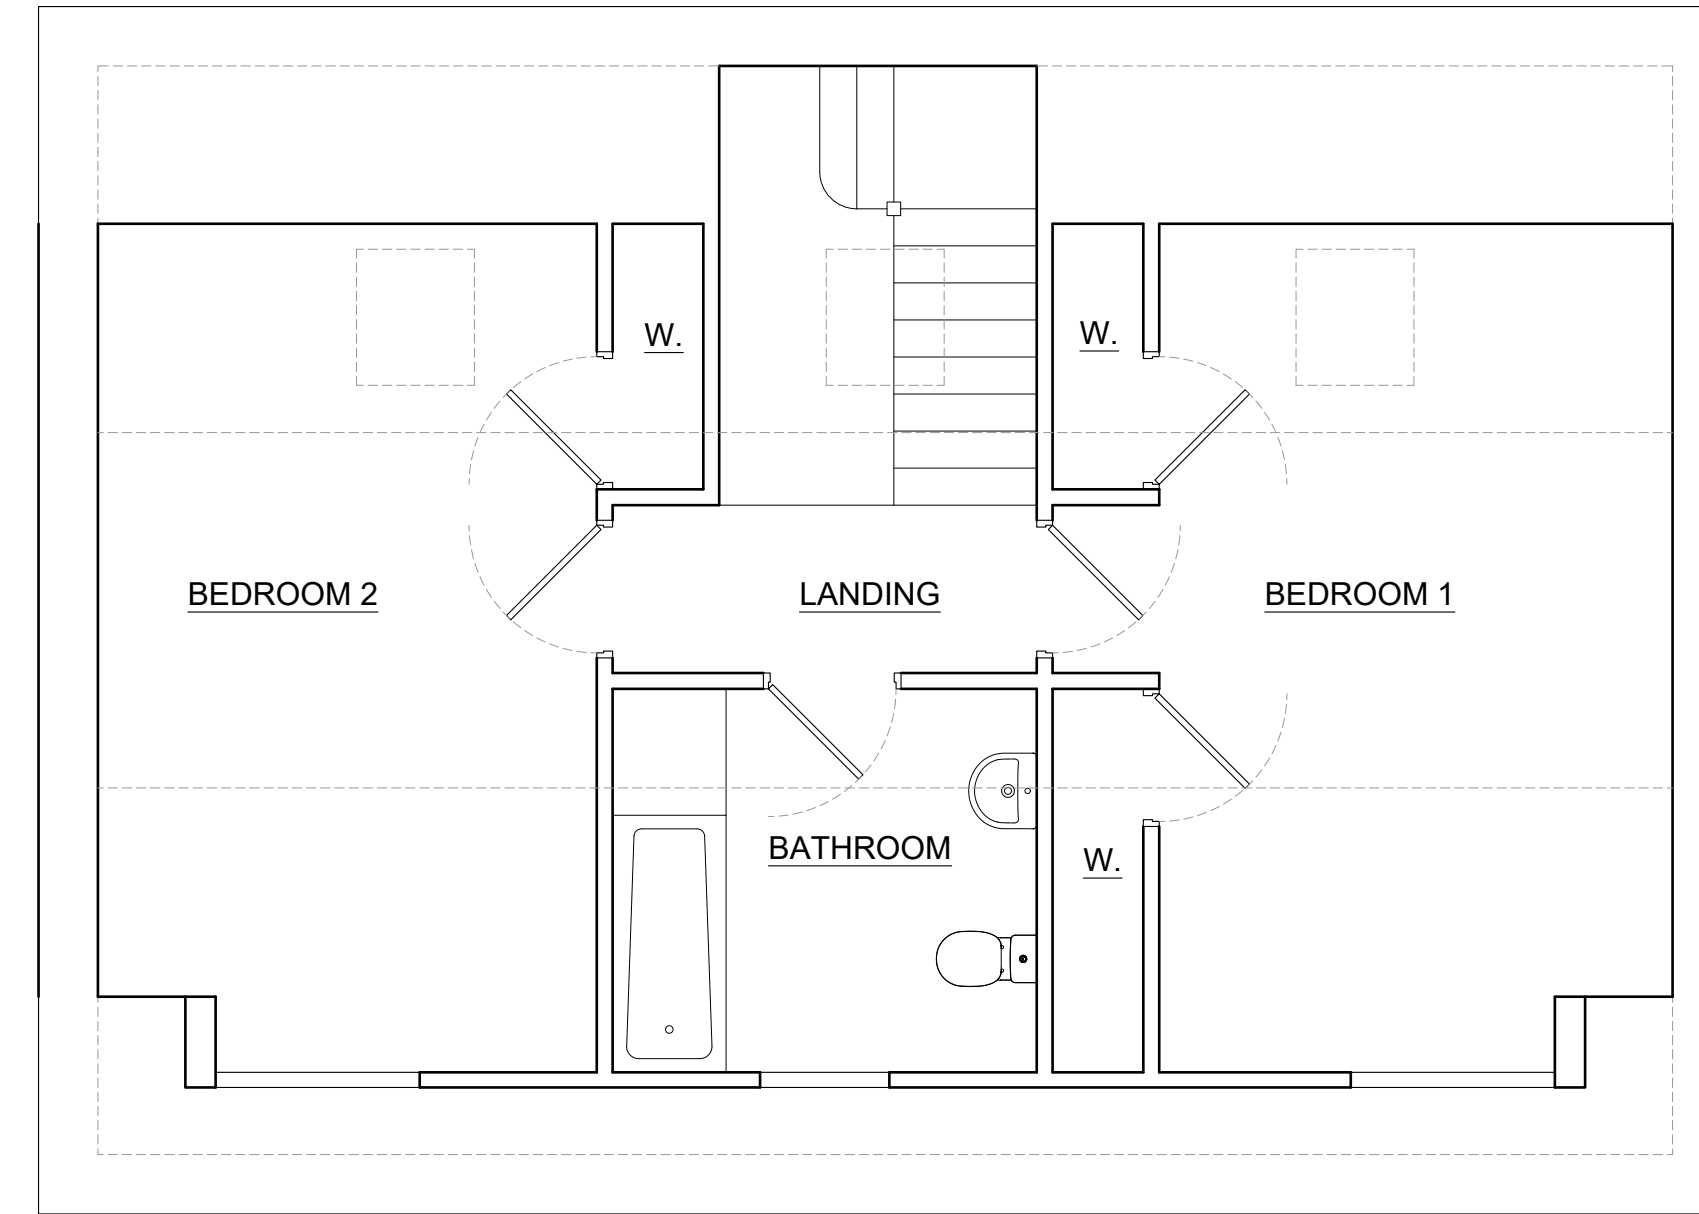 


First Floor Plan

Scale: 1:50

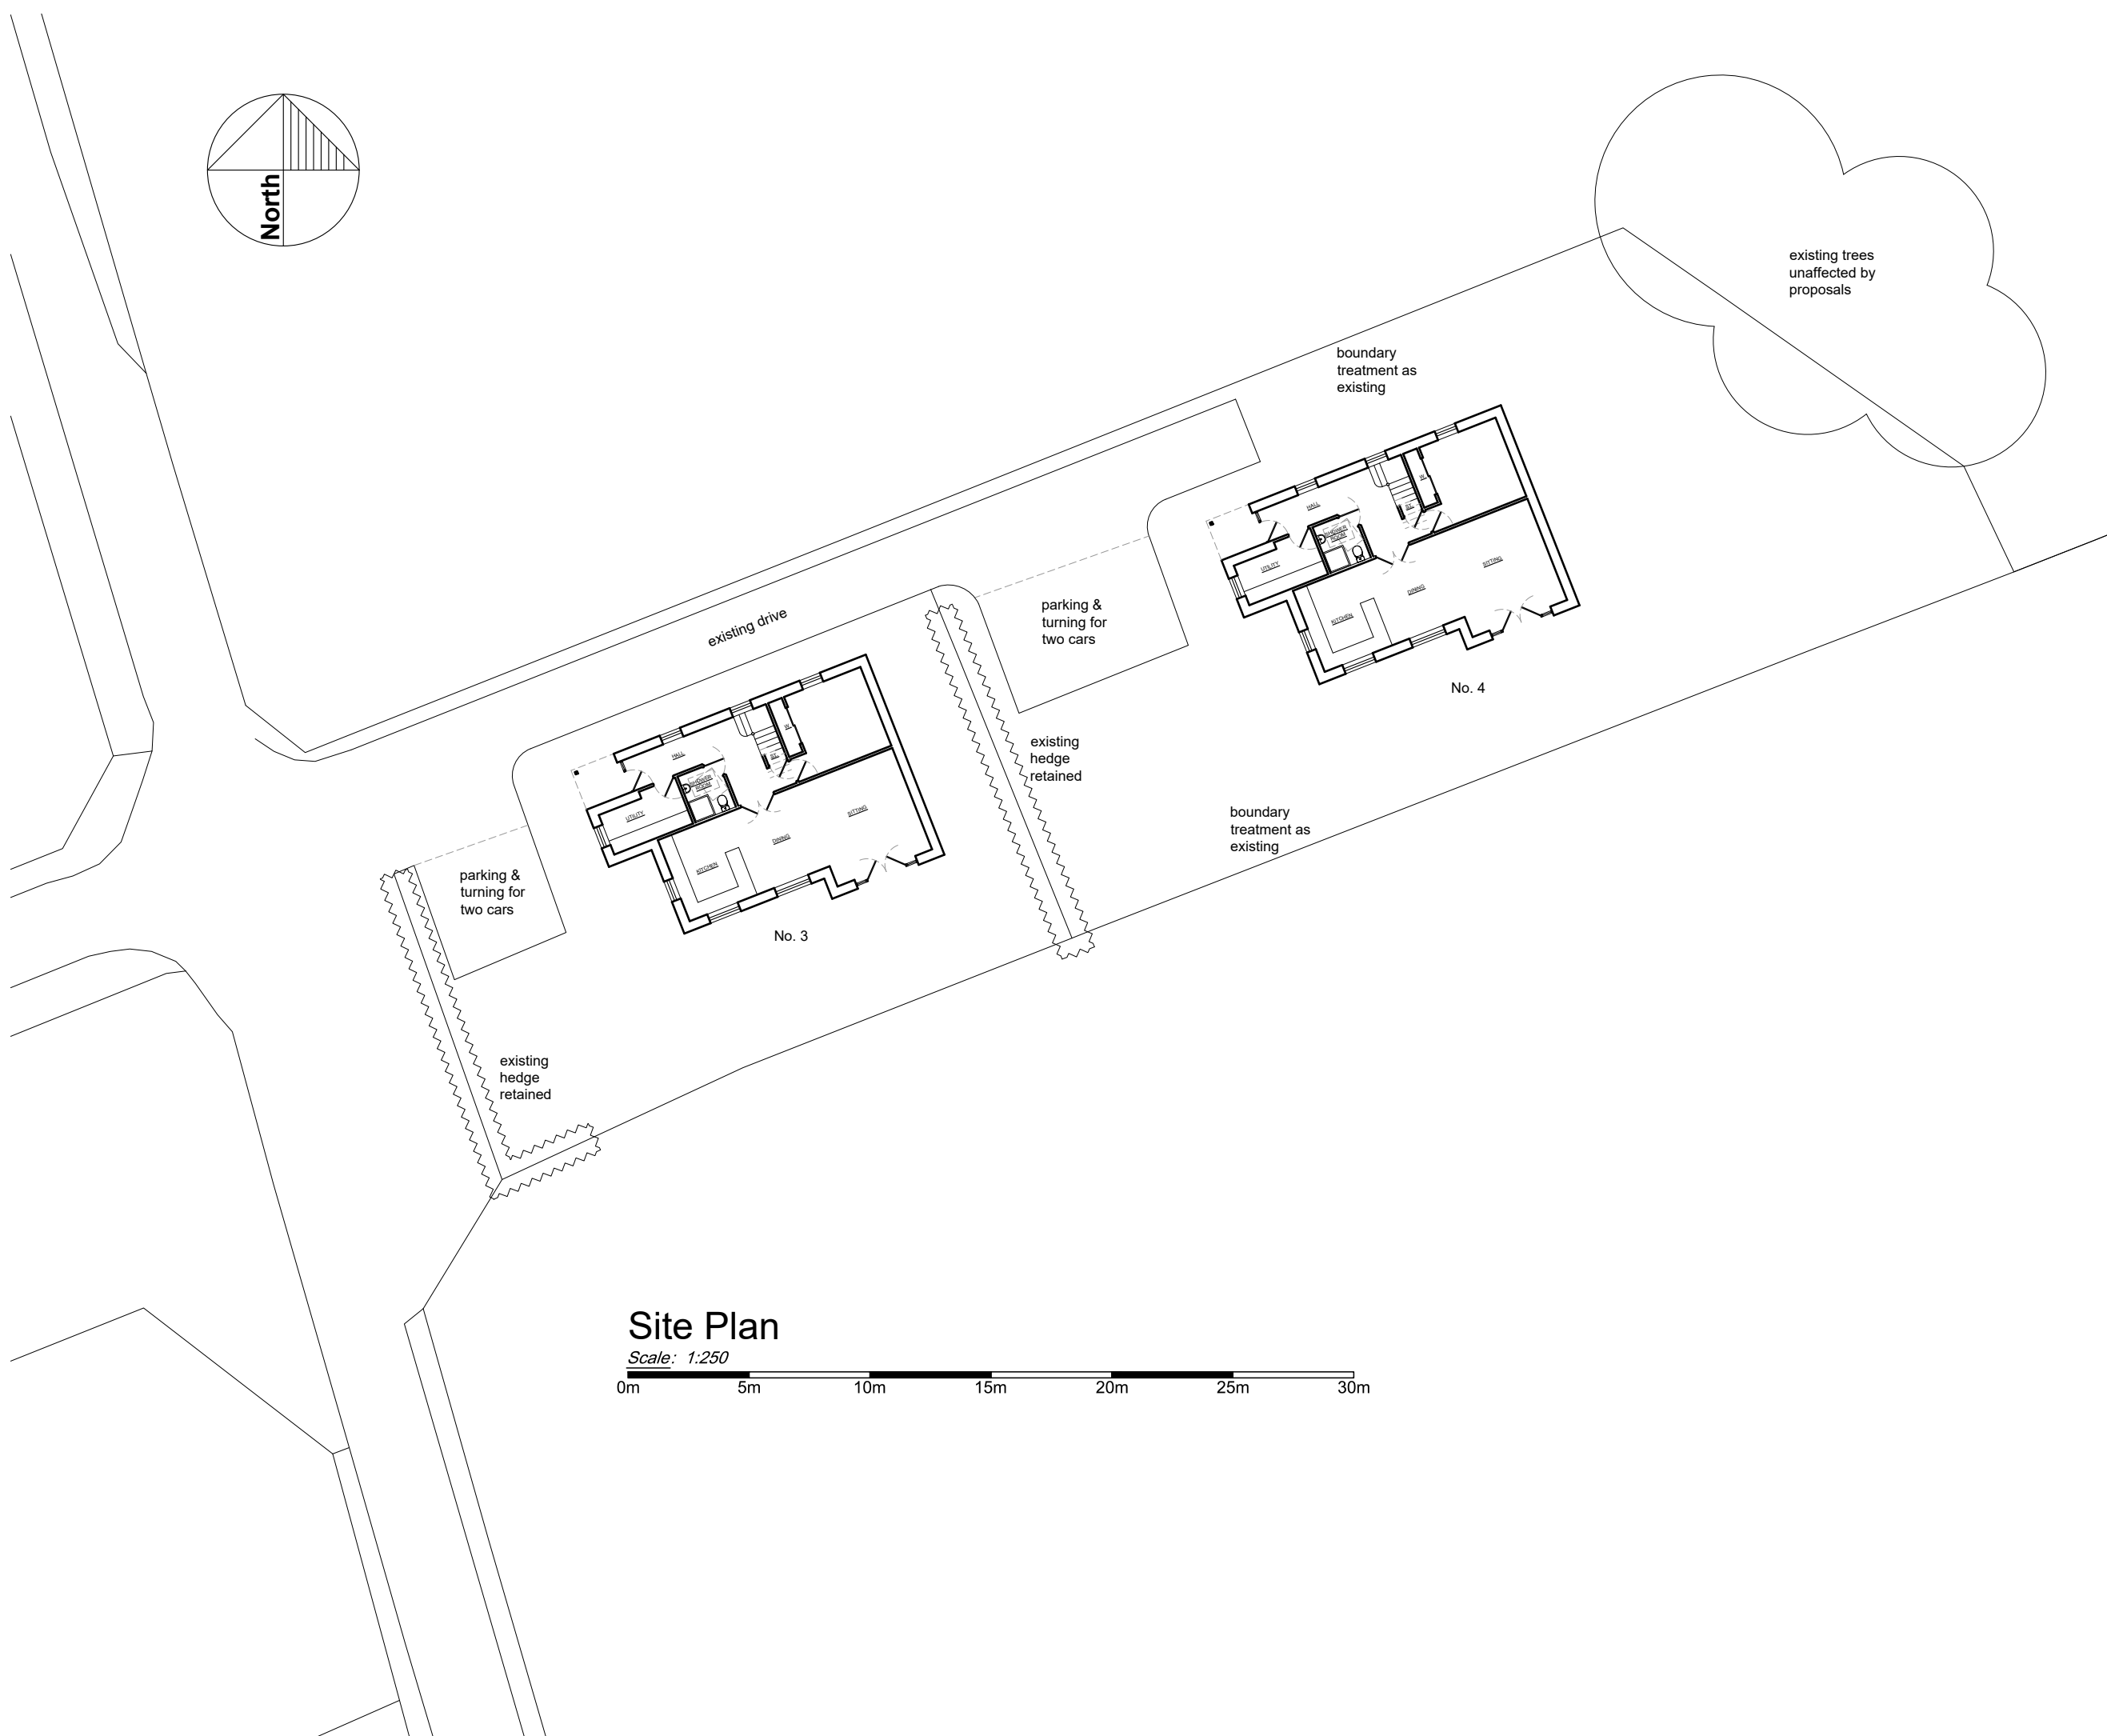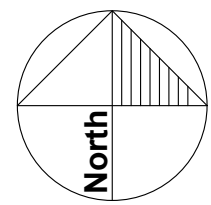 


Site Plan

Scale: 1:250

 

Ground Floor Plan

Scale: 1:50

 

Duns Office (Registered Office): 2 Golden Square, Duns, Berwickshire, TD11 3AW  
Eyemouth Office: Eyemouth Golf Club, Eyemouth, TD14 5SF

Tel: (01361) 882 599  
E-mail: enquiries@richardamosstd.co.uk  
Website: www.richardamosstd.co.uk

Registered in Scotland, Company No. 240332 V.A.T Reg. No. 502 4656 71

CLIENT:

Milne Graden Ltd

PROJECT:

3 & 4 East Mains  
Milne Graden  
Coldstream

TITLE:

Sketch Layout

DRAWING NO:

24/014/P01

DRAWN BY:

dm

SCALE:

1:50/100

DATE:

Feb 24

REV:

-

A1

This drawing is for Planning Purposes Only

DO NOT SCALE FROM THIS DRAWING.  
These drawings are subject to copyright laws: © Richard Amos Ltd