




Existing North elevation full




Existing West elevation



Existing East elevation / flat elevation

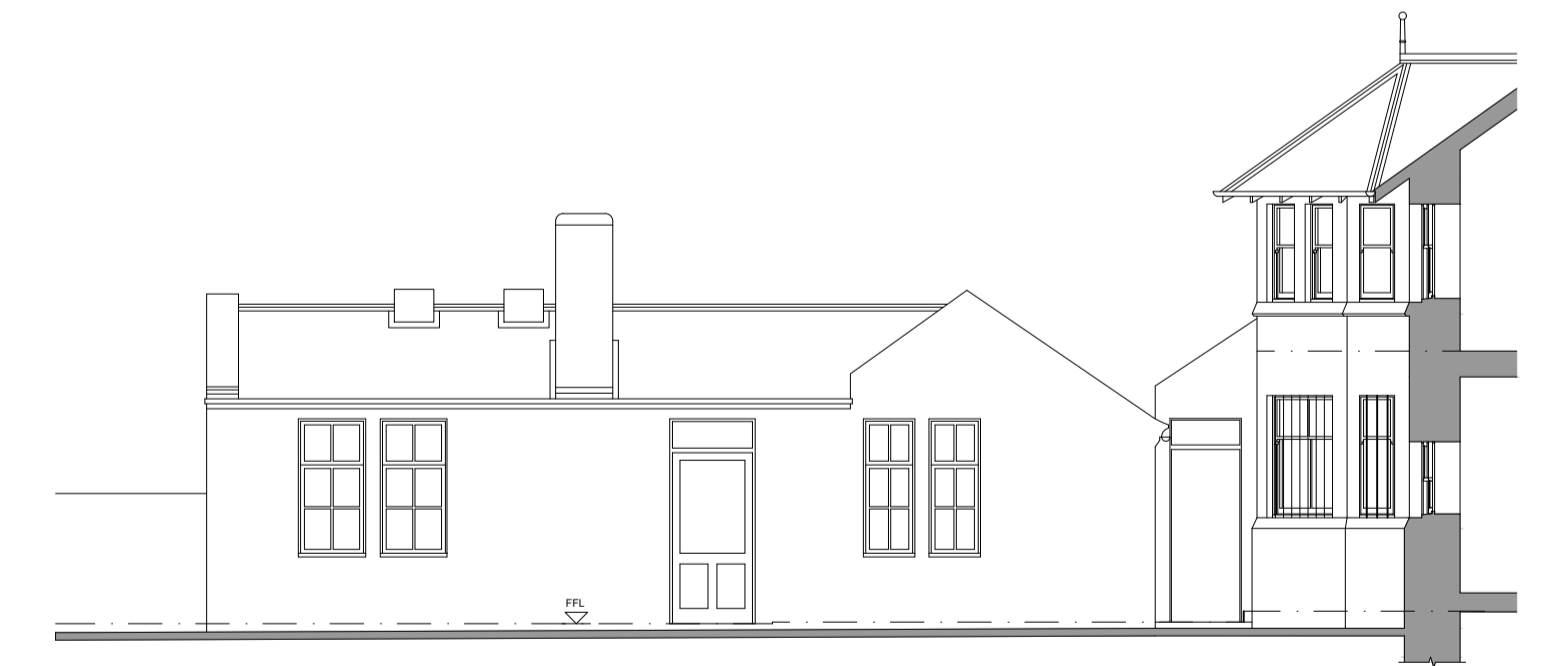

Existing South elevation

 

JOB	Savoy Park Hotel		
	Ayr		
DRAWING	Existing Elevations 1:100		
SCALE	DRAWN	DATE	
1:100	MDS	Mar24	
DRAWING NO	6502 EX 04	REV	-
CLIENT	Lucy Ingham		

ARPL ARCHITECTS
 11 WELLINGTON SQUARE, AYR
 TEL 01292 289777

