




Proposed North elevation



Proposed West elevation

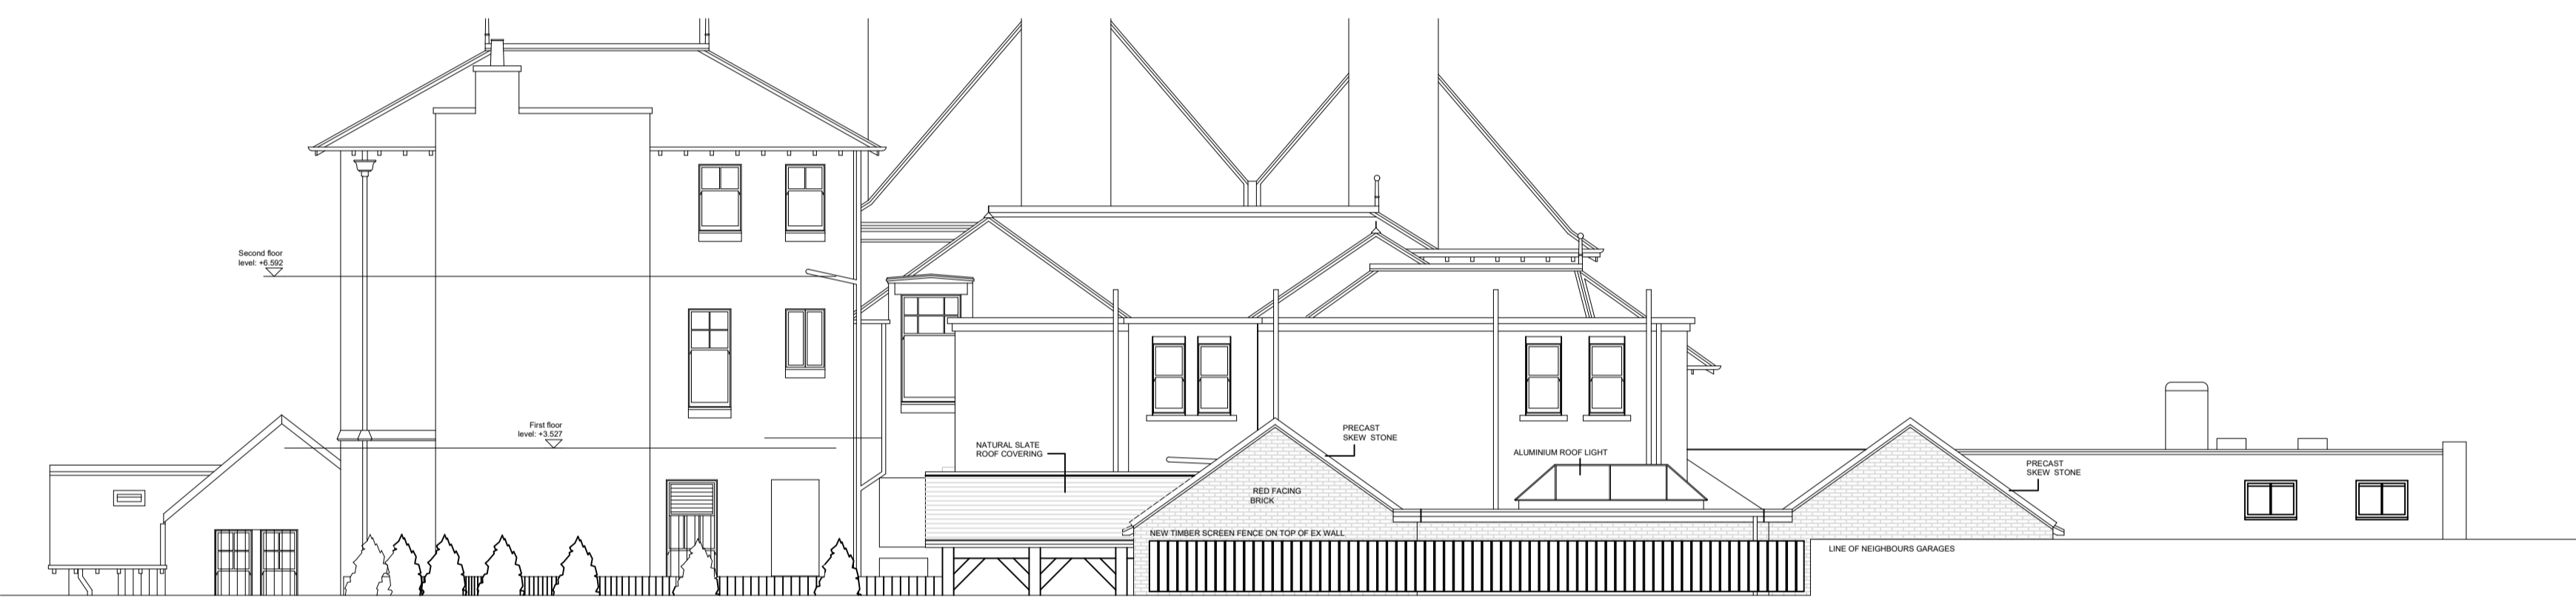


Proposed North elevation (Behind boundary wall / and garages)



Proposed East elevation



Proposed South elevation

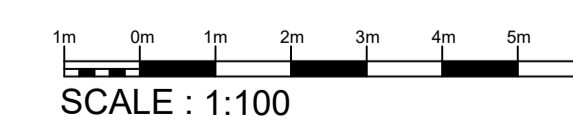

JOB	Savoy Park Hotel		
	16 Racecourse Road, Ayr		
DRAWING	Proposed Elevations 1:100		
SCALE	1:100	DRAWN	MDS
		DATE	Mar24
DRAWING NO	6502 PR 04	REV	-
CLIENT	Savoy Park Hotel		

ARPL ARCHITECTS
11 WELLINGTON SQUARE, AYR
TEL 01292 289777

