



Existing Roof Plan

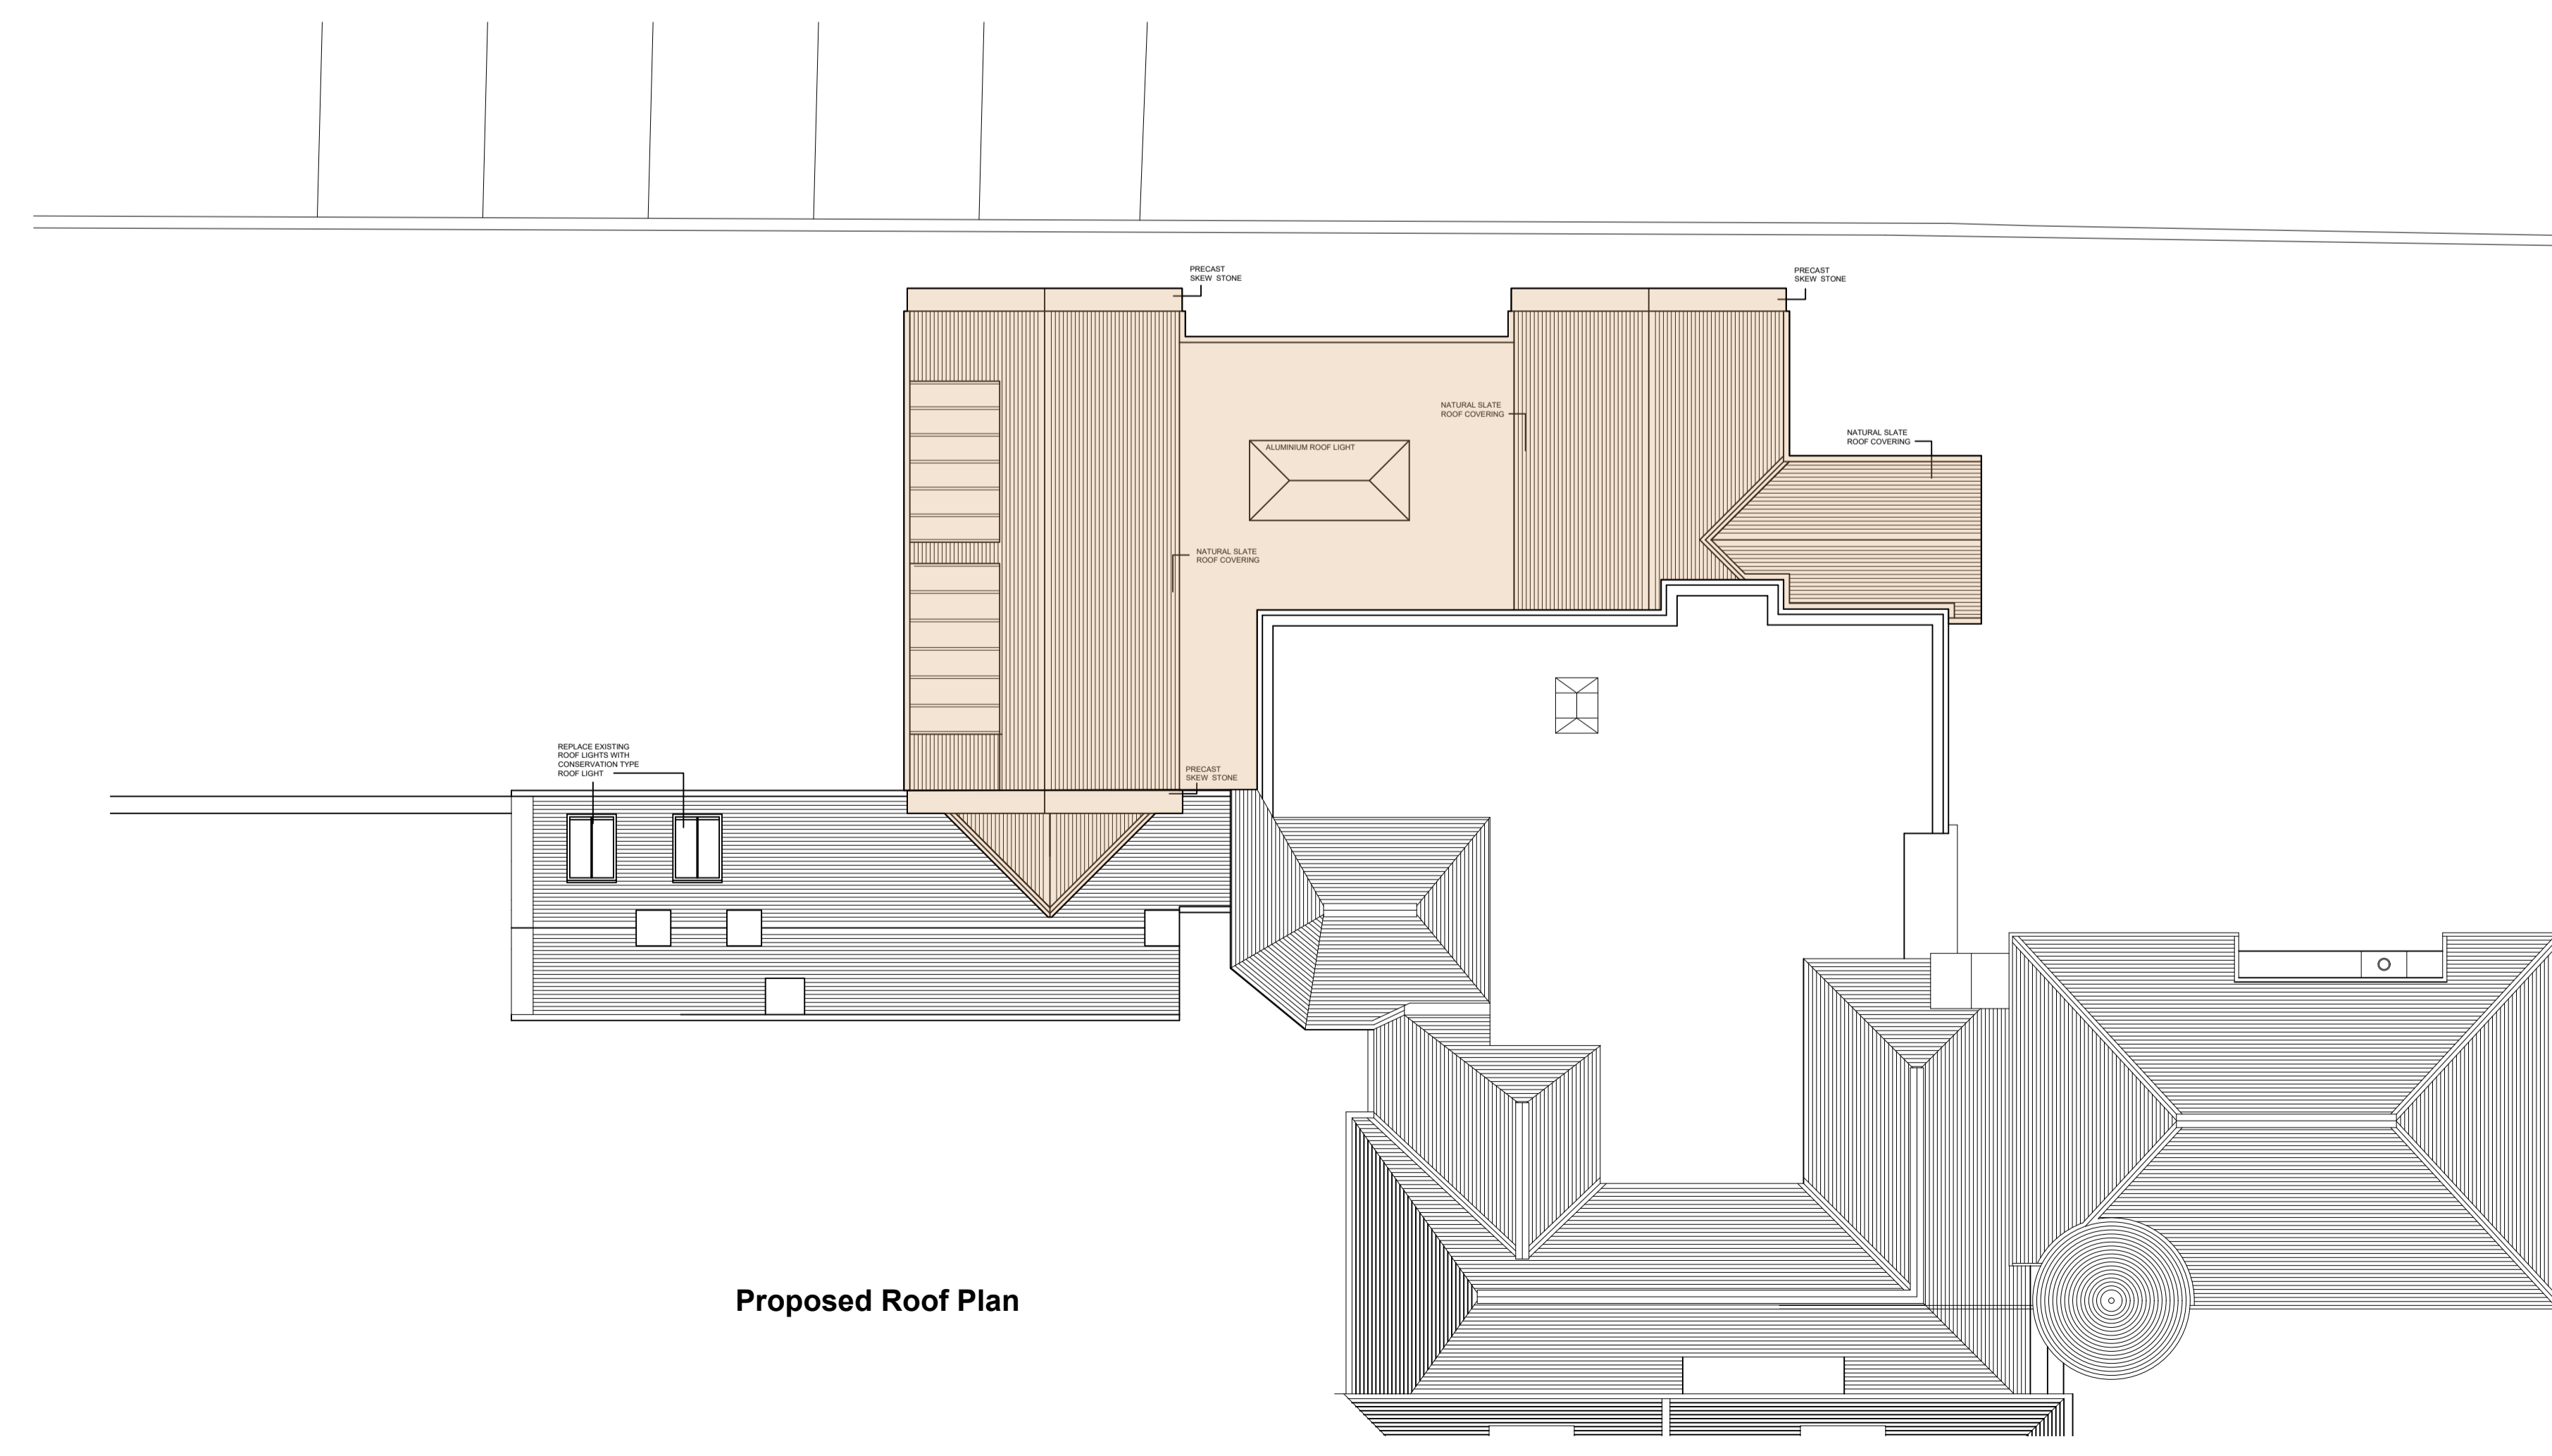

Proposed Roof Plan

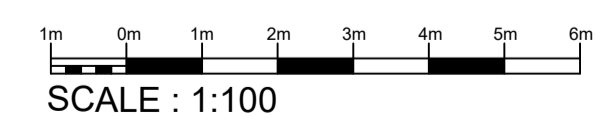

JOB	Savoy Park Hotel		
	16 Racecourse Road, Ayr		
DRAWING	Existing & Proposed Roof Plans		
SCALE	DRAWN	DATE	
1:100	MDS	Mar24	
DRAWING NO	6502 PR 06	REV	-
CLIENT	Savoy Park Hotel		